



Proposed Part Ground Floor Plan  
Scale 1:50@ A1

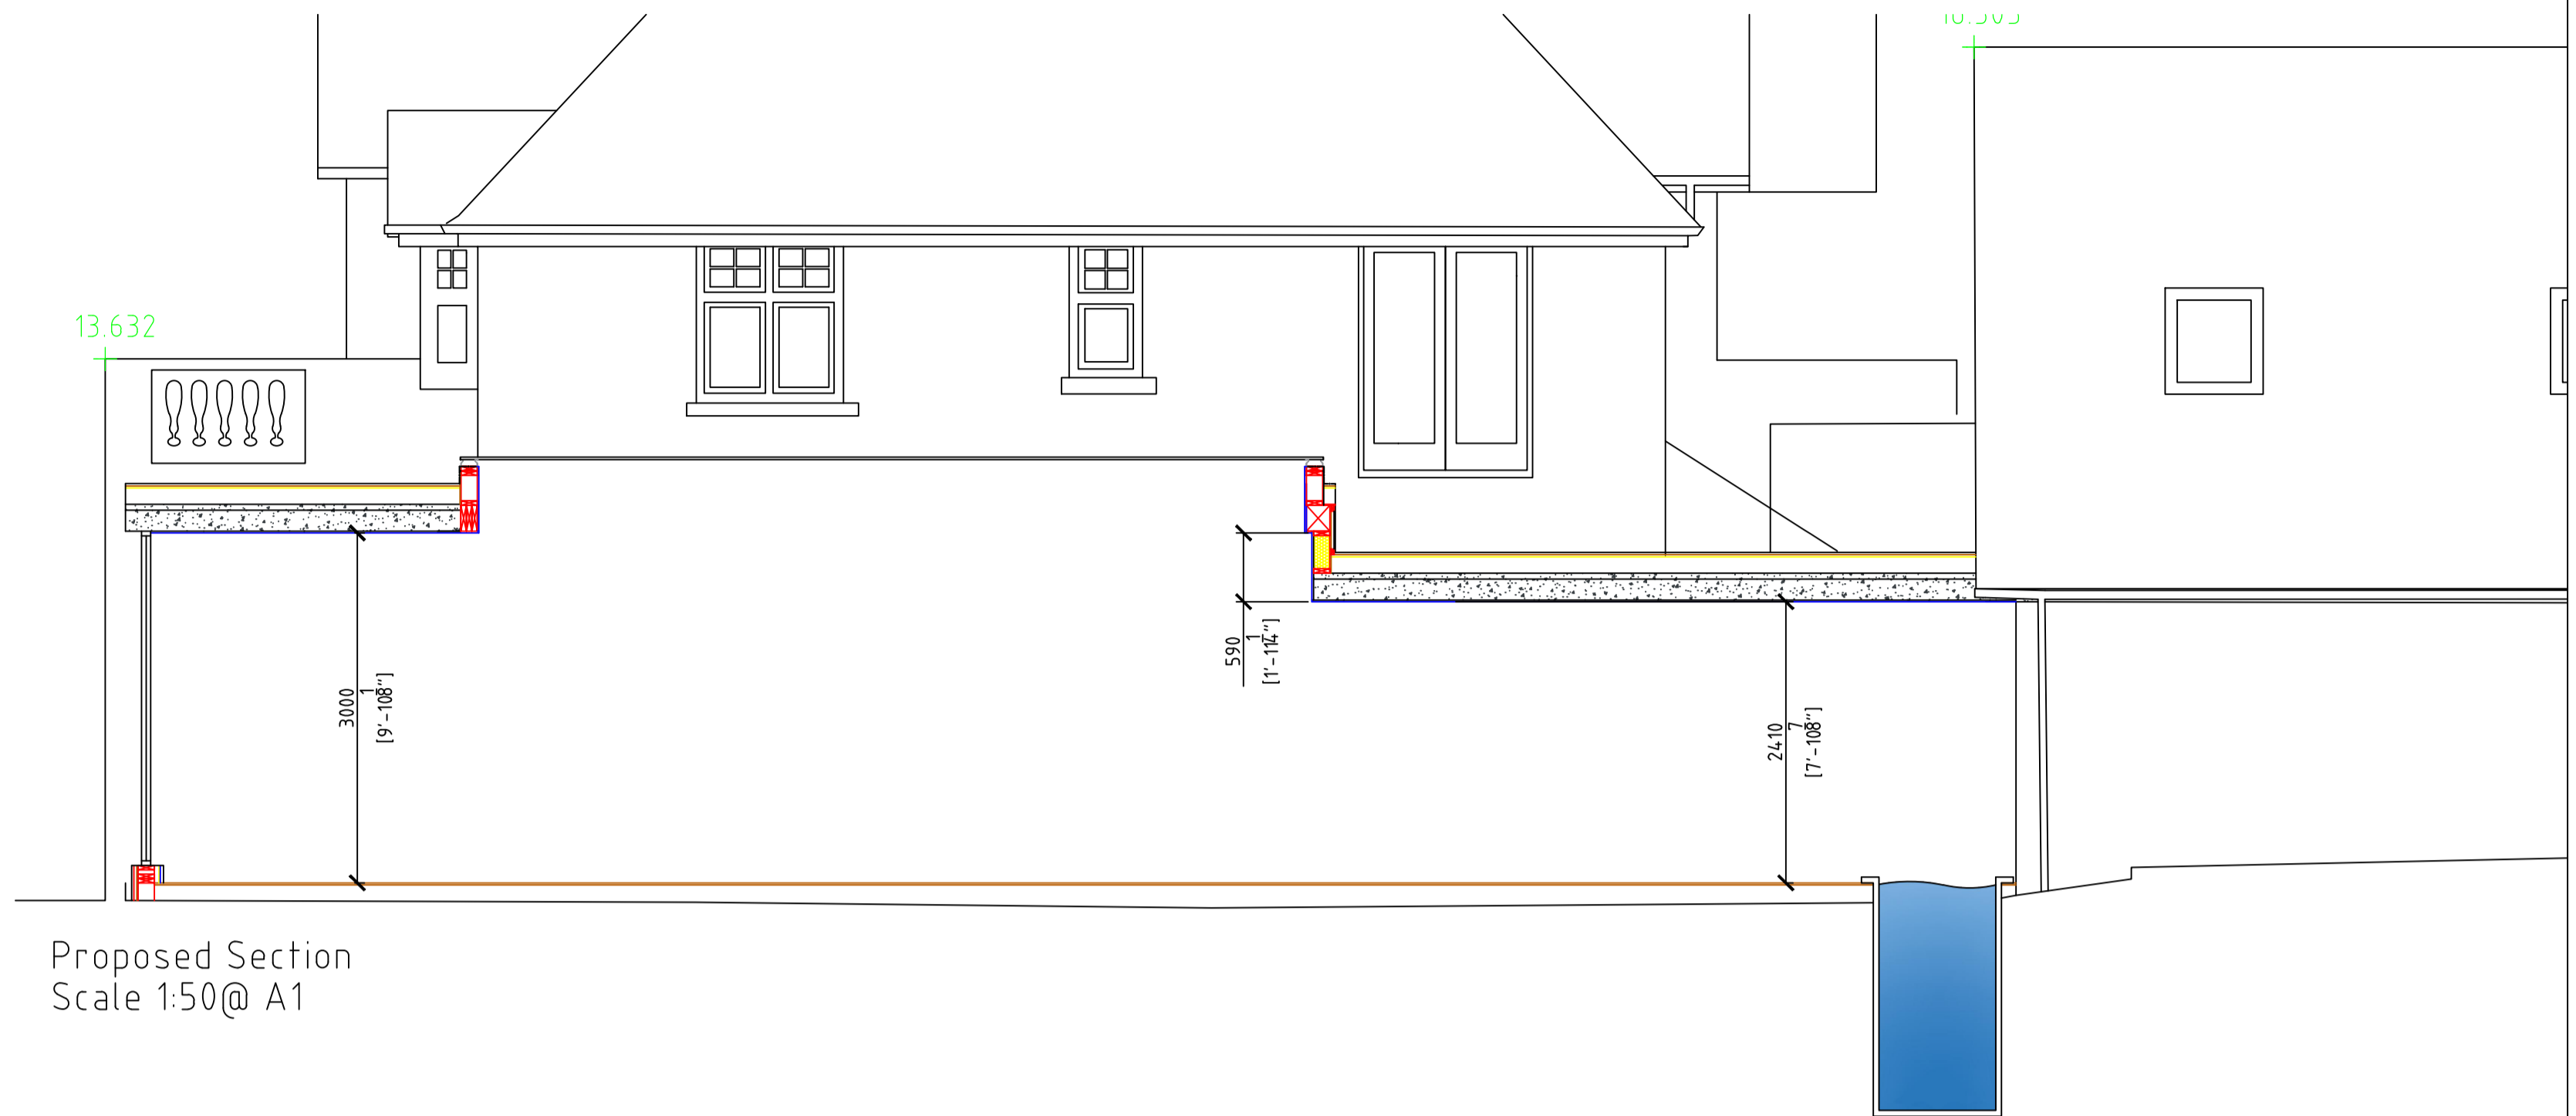

Proposed Section  
Scale 1:50@ A1

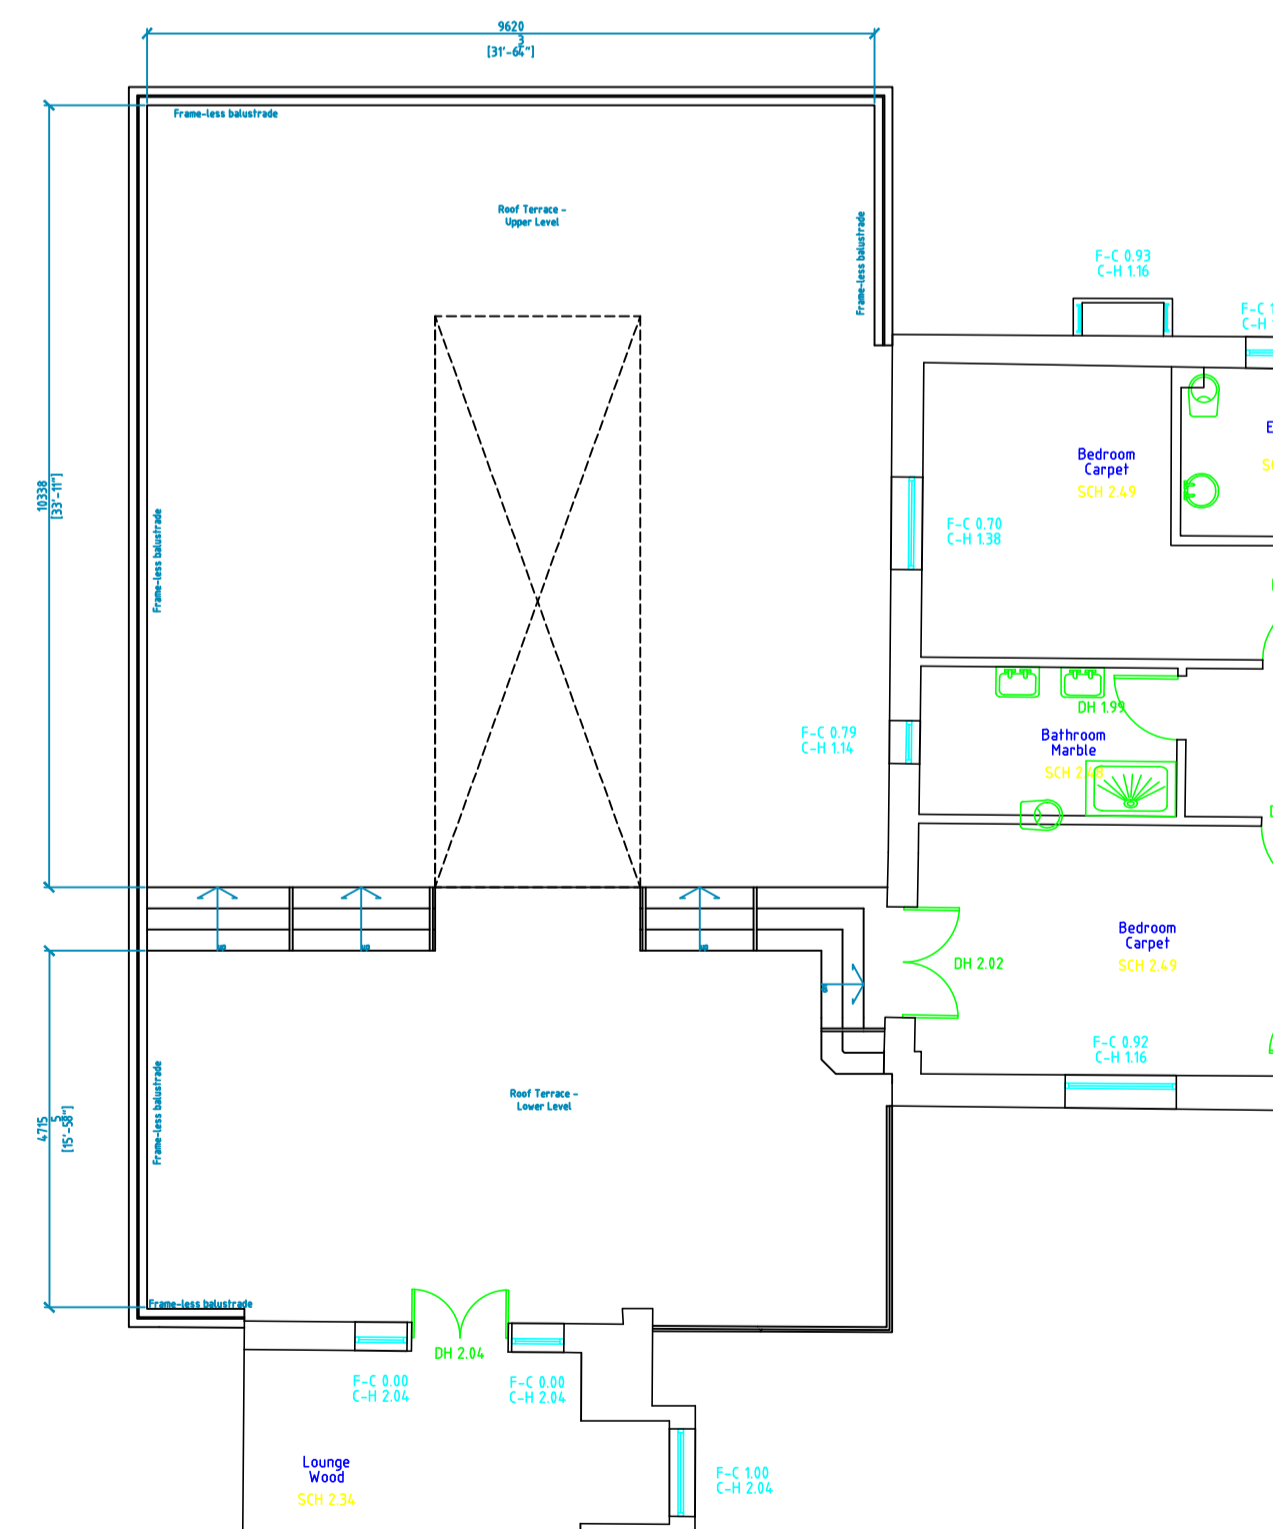

Proposed Part Terrace Floor Plan  
Scale 1:100@ A1

CLIENT Robin Batchelor			
Drawing Title Planning Drawing - Floor Plans & Section			
Drng. No.	Rev.	Date	Drawn by
NA 23 / 160 / 02	A	January 2024	Robbie North
Rev.	Description	Date	Drawn by
1:50	1	2	3
1:100	1	2	3
1:200	1	2	3
1:1250	10	20	30
Proposed Gym Extension			
Beach House, Beach House Lane Bembridge			
ISLE OF WIGHT Tel: 07894 061505			

