


Existing Part Ground Floor Plan
Scale 1:50@ A1

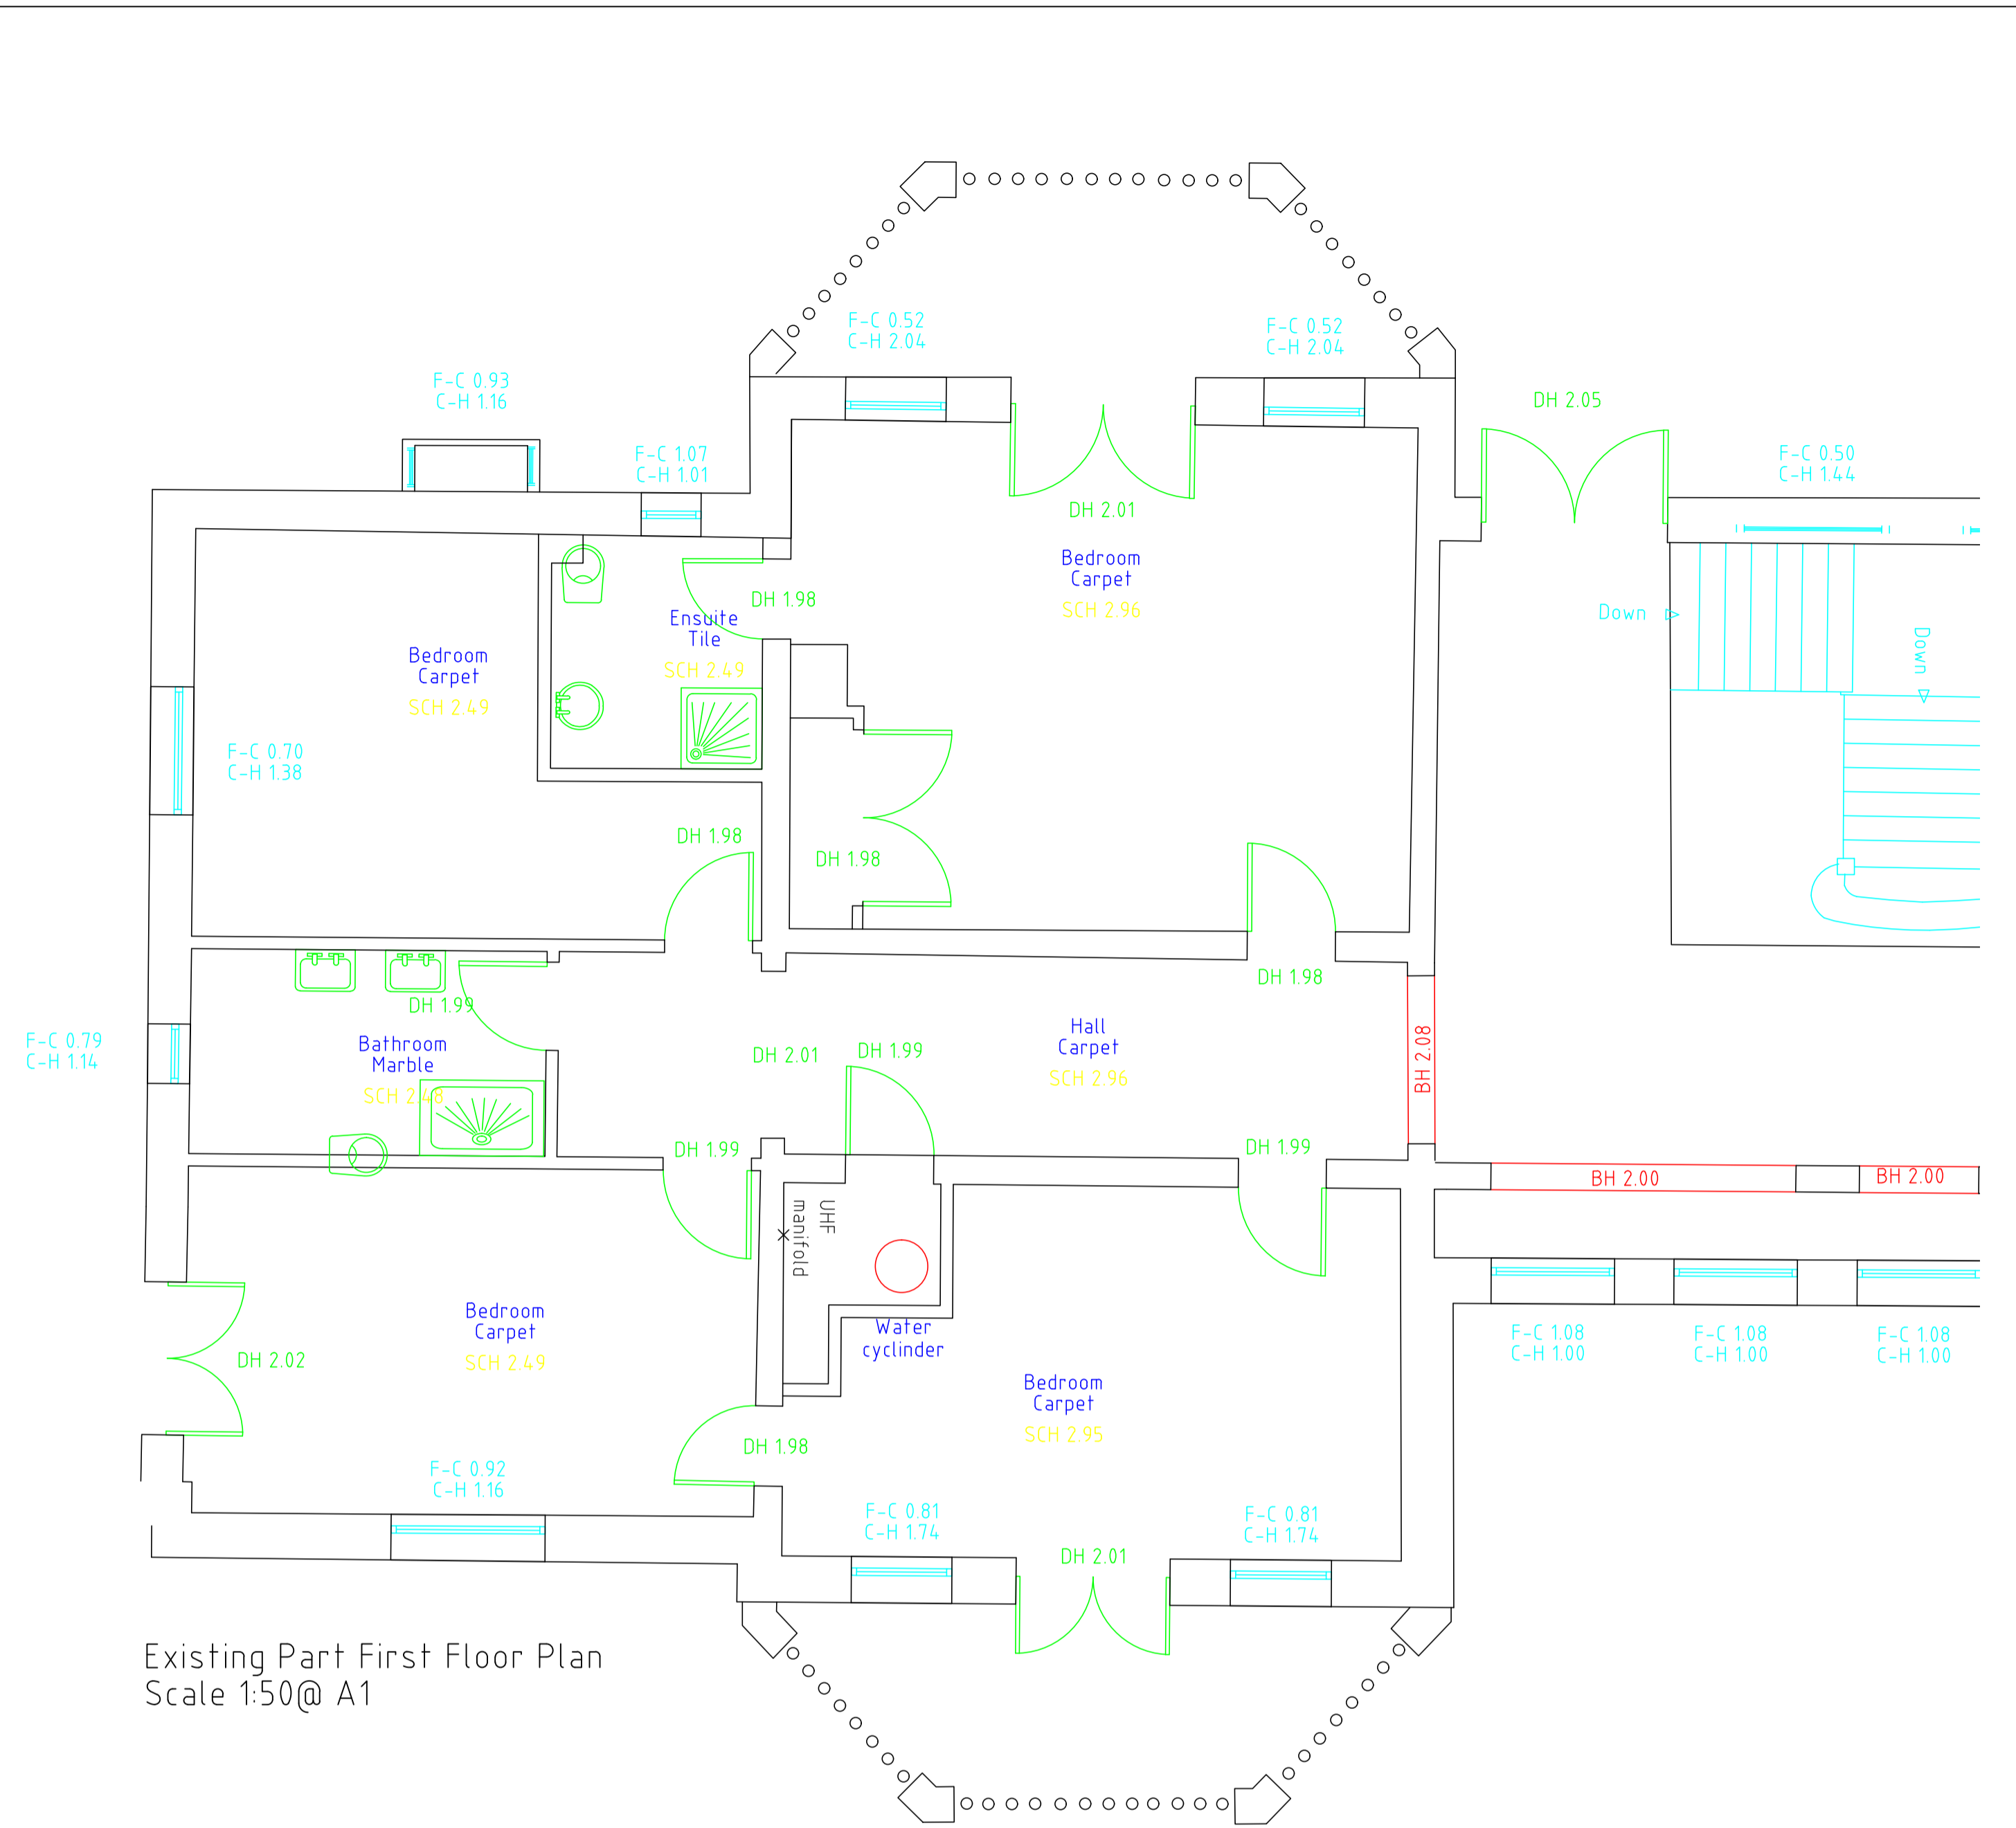

Existing Part First Floor Plan
Scale 1:50@ A1

CLIENT Robin Batchelor			
Drawing Title Planning Drawing - Existing Floor Plans			
Dwg. No.	Rev.	Date	Drawn by
NA 23 / 160 / 08	B	March 2024	Robbie North
Rev.	Description	Date	Drawn by
1:50	1	2	3
1:100	4	5	6
1:200	7	8	9
1:250	10	11	12
	13	14	15
	16	17	18
	19	20	
	21	22	
	23	24	
	99	100	
Proposed Gym Extension Beach House, Beach House Lane Bembridge ISLE OF WIGHT Tel: 07894061505			

