


Location Plan 1:1250



Existing Block Plan 1:500



EXISTING BLOCK PLAN

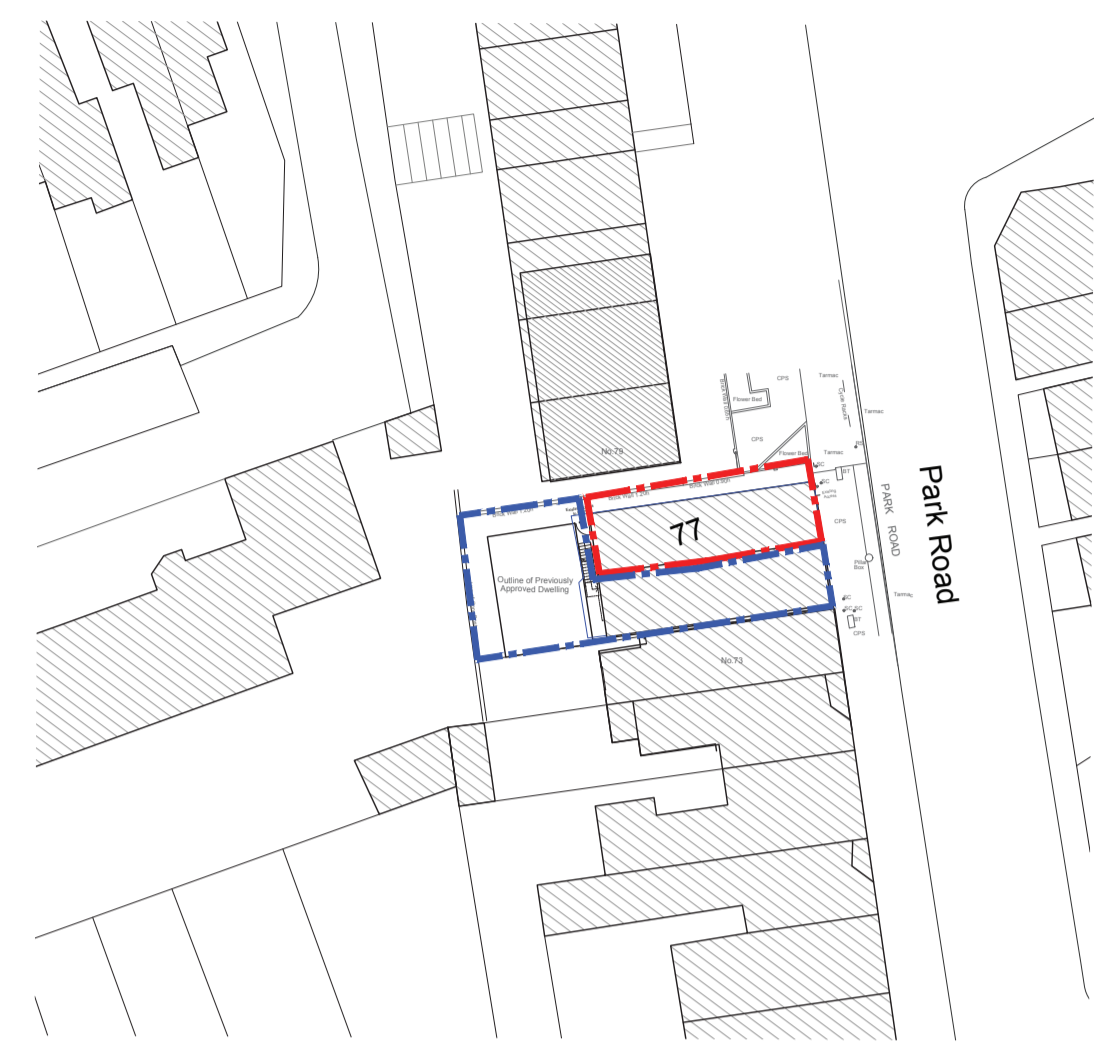

Site Curtilage 1:200



Site Curtilage 1:200

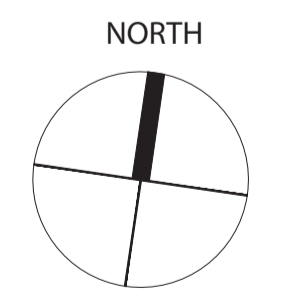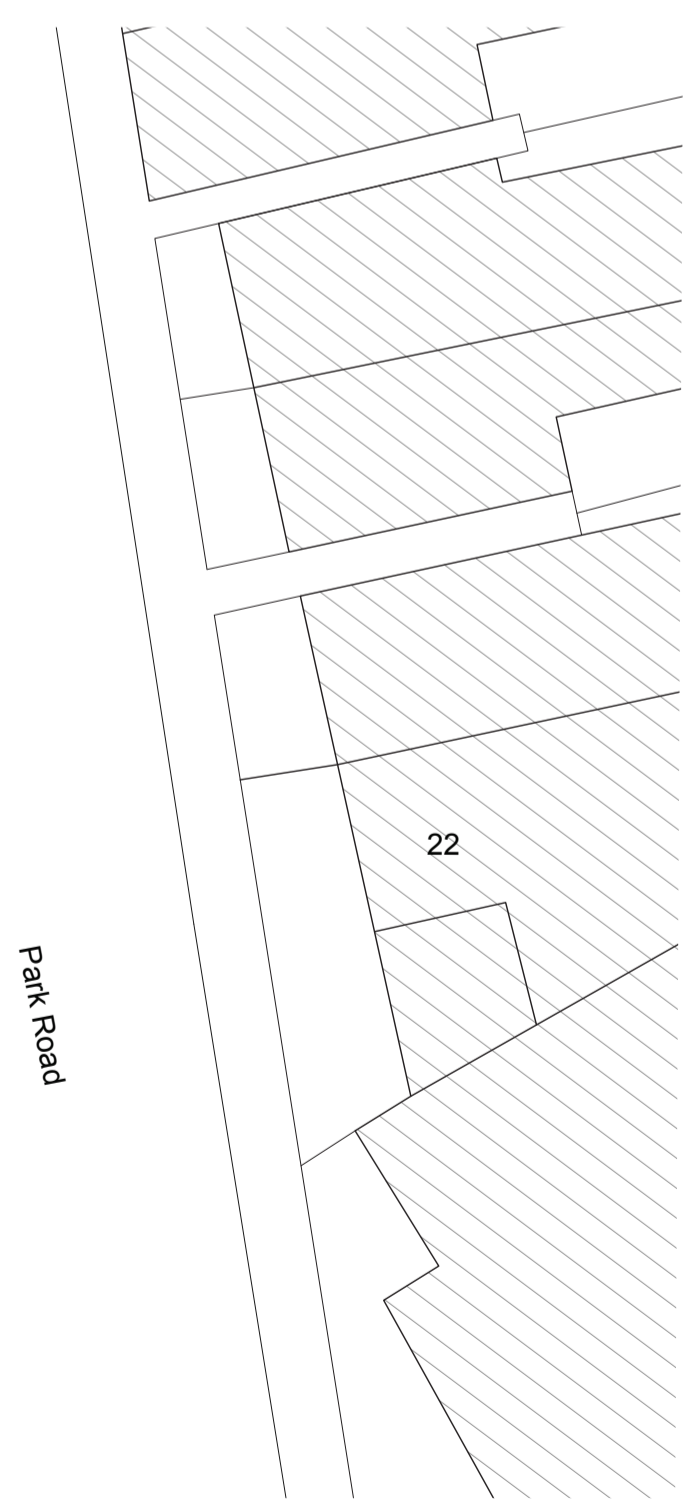

77 PARK ROAD KINGSTON KT2 6DE  
SITE LOCATION PLAN / BLOCK PLAN  
EXISTING AND PROPOSED SITE PLAN  
DRAWING NO. 2 / Paper size A1  
SCALE 1:1250 / 1:500 / 1:200