

DRAWINGS MAY HAVE BEEN PREPARED FROM HISTORICAL INFORMATION THAT CANNOT BE GUARANTEED ACCURATE. RESPONSIBILITY IS NOT ACCEPTED FOR ERRORS MADE BY OTHERS IN SCALING FROM THIS DRAWINGS.


ALL CONSTRUCTION INFORMATION SHOULD BE TAKEN FROM FIGURED DIMENSIONS ONLY. ALL DIMENSIONS TO BE CHECKED AND CONFIRMED ON SITE PRIOR TO THE MANUFACTURE OF ANY COMPONENTS.

DO NOT SCALE DRAWING.




PROPOSED FRONT ELEVATION

SCALE 1:100 [AS EXISTING]

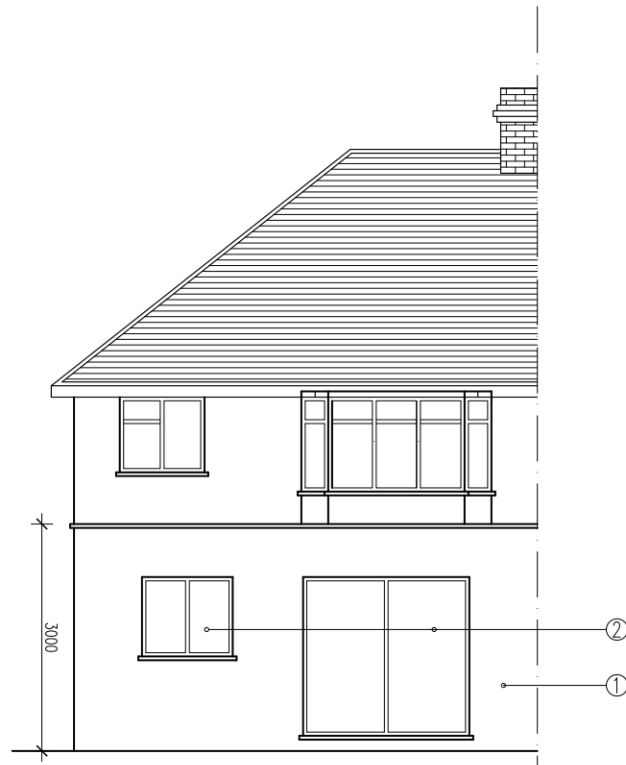


PROPOSED REAR ELEVATION

SCALE 1:100

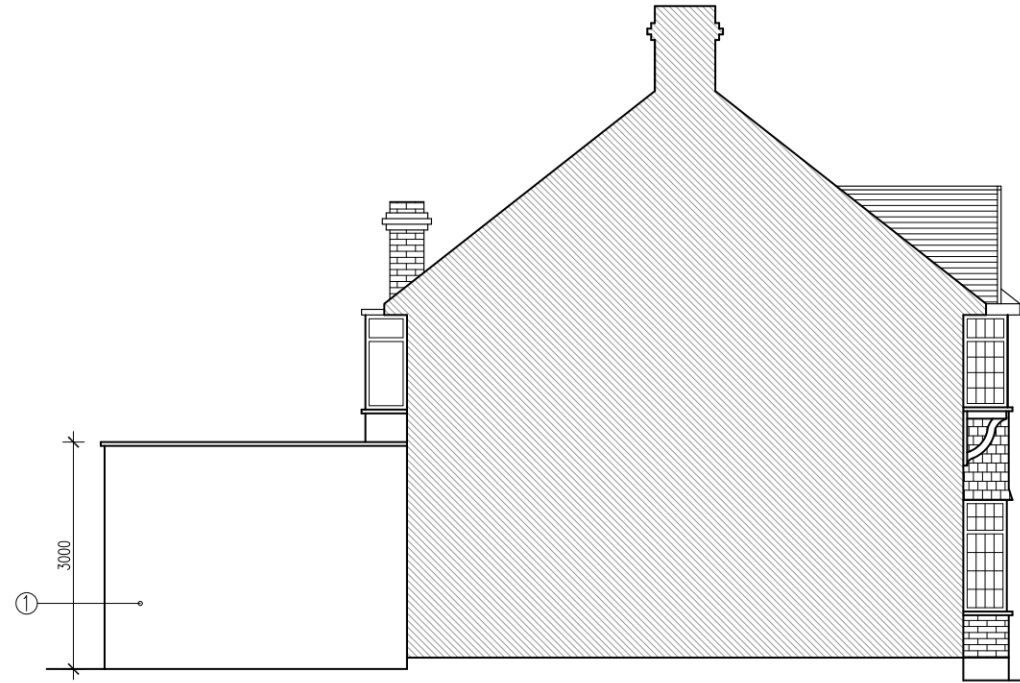

PROPOSED SOUTHEAST ELEVATION

SCALE 1:100

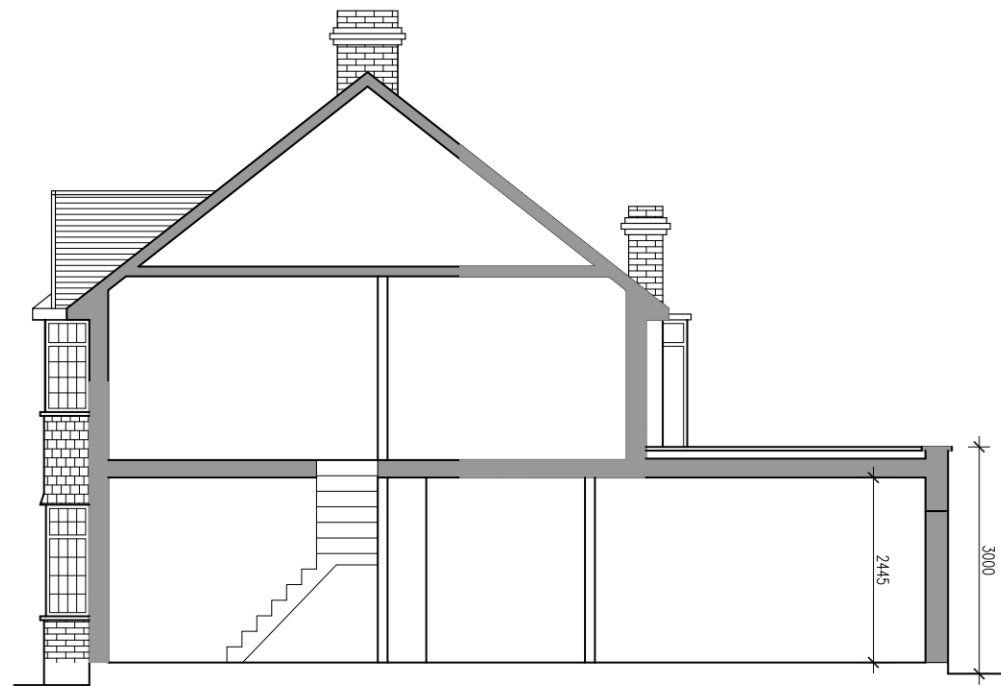

PROPOSED SECTION A-A


SCALE 1:100



PROPOSED NORTHWEST ELEVATION

SCALE 1:100

- ① Rendering to match existing
- ② uPvc frame windows and doors. Rendering to match existing

 

Description	Rev	Date
-	-	02/2024

Status **PLANNING**

Info@kcgpartnership.com  
t: 07775 672 462

Client  
PY

Project Name  
66 TUDOR DRIVE KT2 5QF

Title  
PROPOSED ELEVATIONS  
GENERAL ARRANGEMENT

Drawn KW	Checked KCG	Date 02/2024
Project No. 4102	Scale 1:100 @ A3	

Dwg No. **P1-610** Rev P1