




REAR ELEVATION

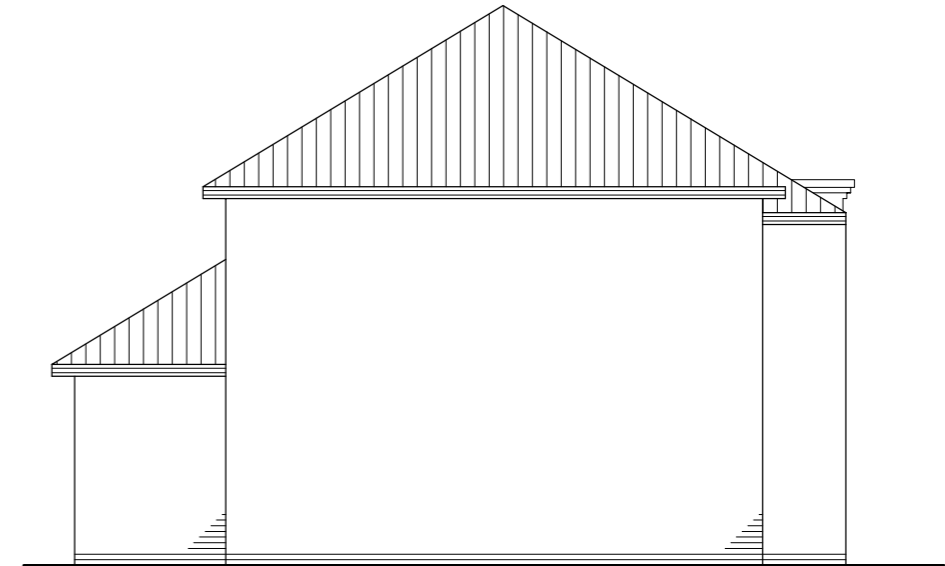

RIGHT ELEVATION

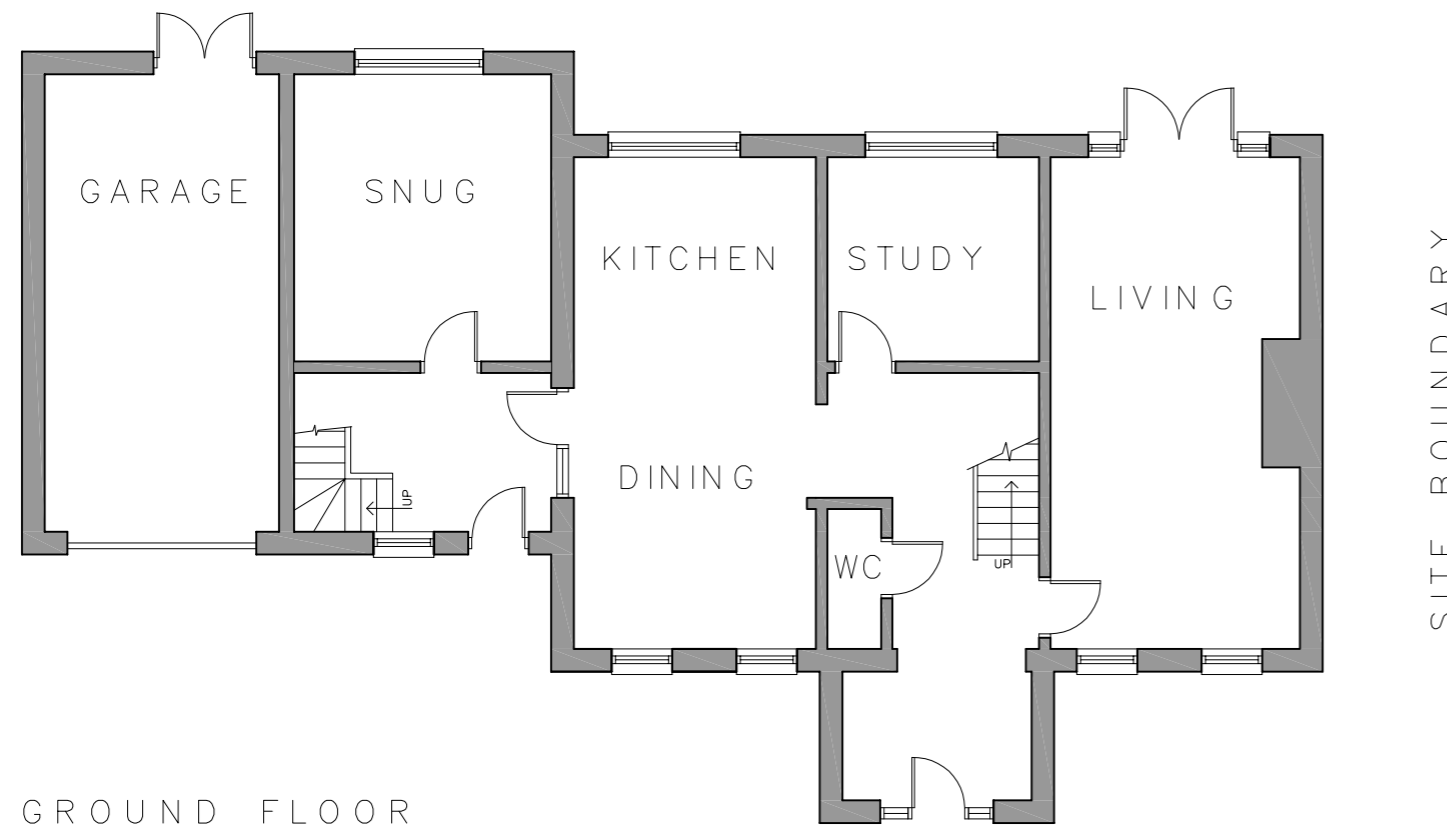

GROUND FLOOR

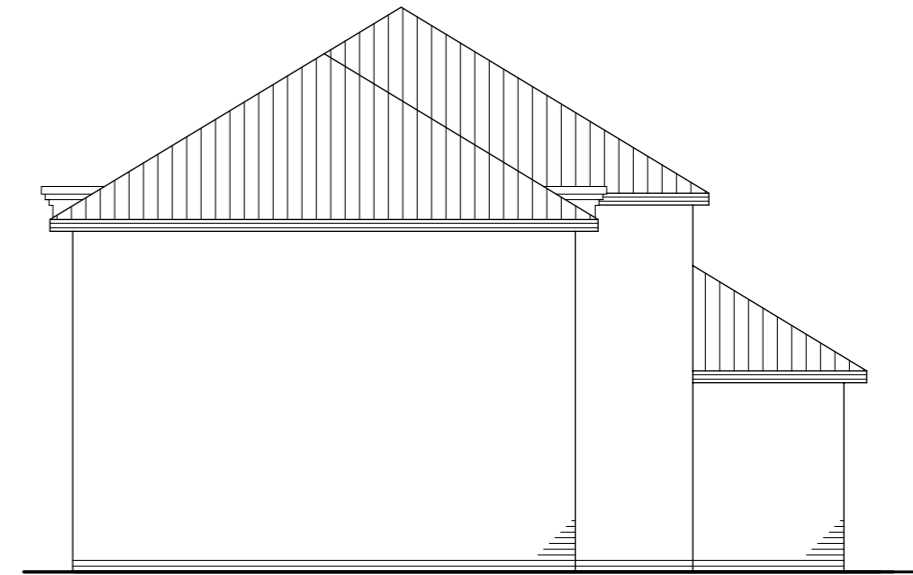

LEFT ELEVATION

NOTE:
FIRST FLOOR AND FRONT ELEVATION
NOT SHOWN AS NO CHANGE INTENDED

7 South Farm Lane, Bagshot, GU19 5NT

Existing Plans & Elevations

Date: March 2024

Scale: 1:100 @ A3L

DRG:
SFL-01