






Ordnance Survey (c) Crown Copyright 2024. All rights reserved. Licence number 100022432

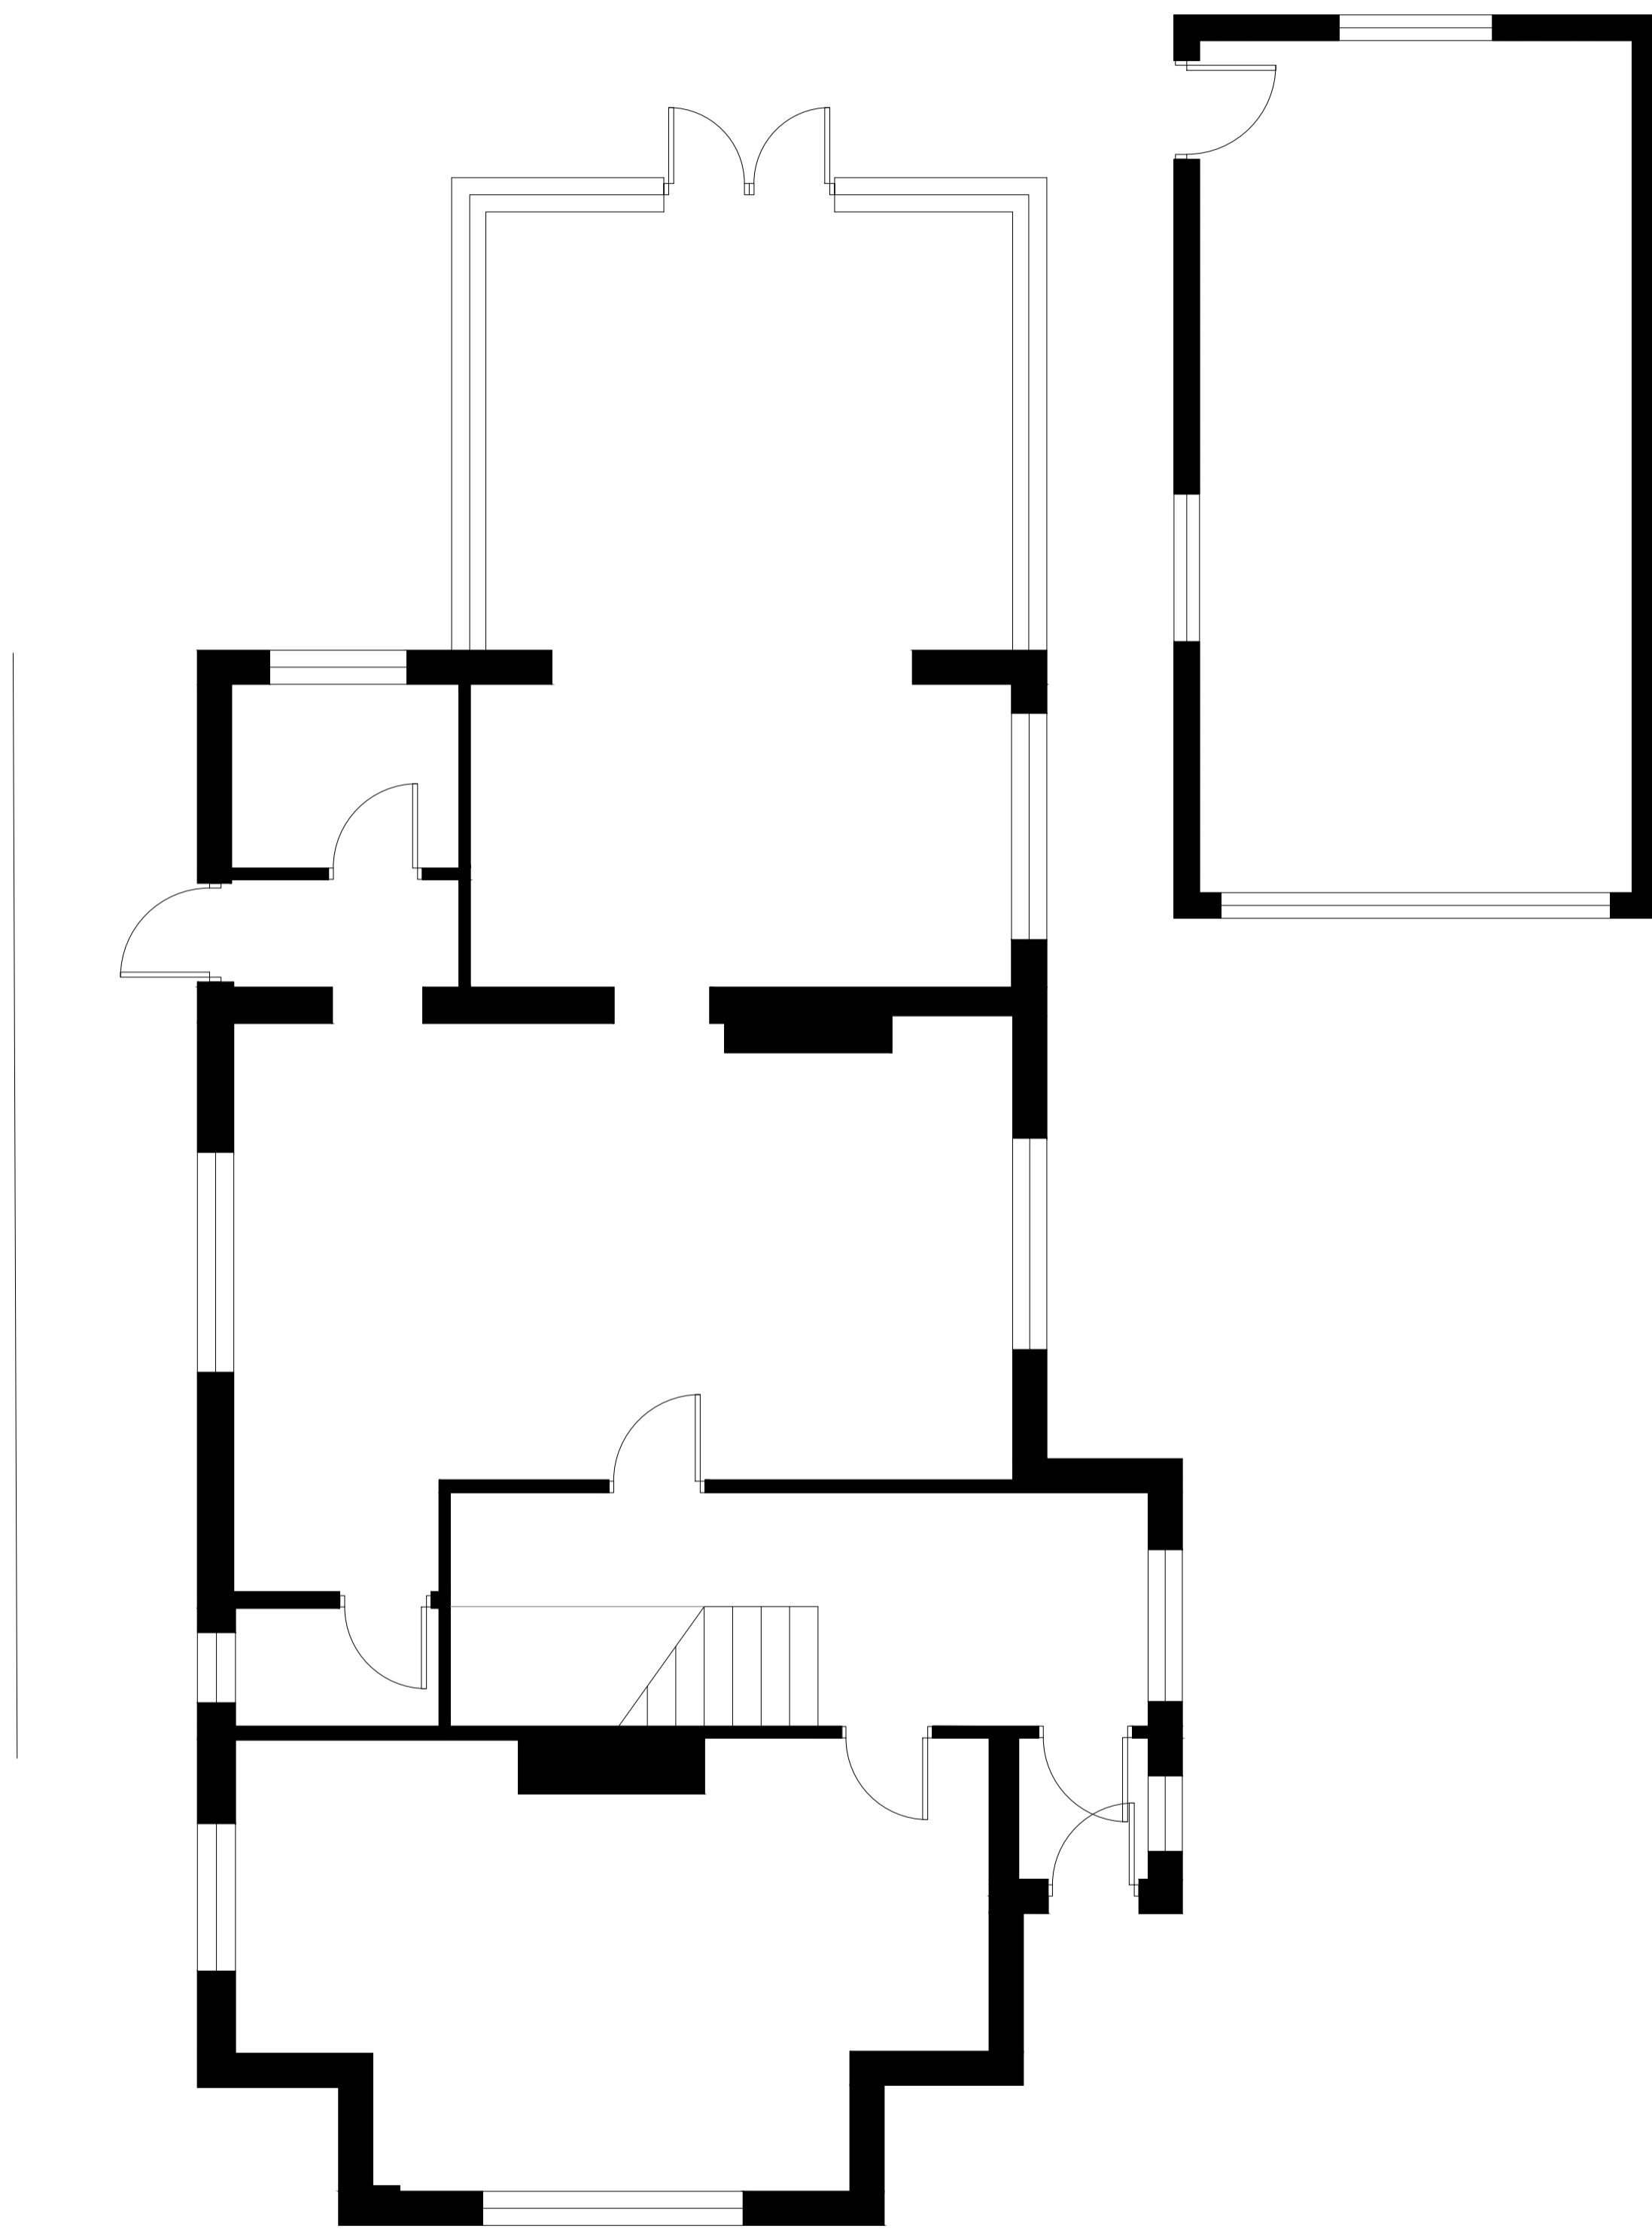

01 Existing Ground Floor

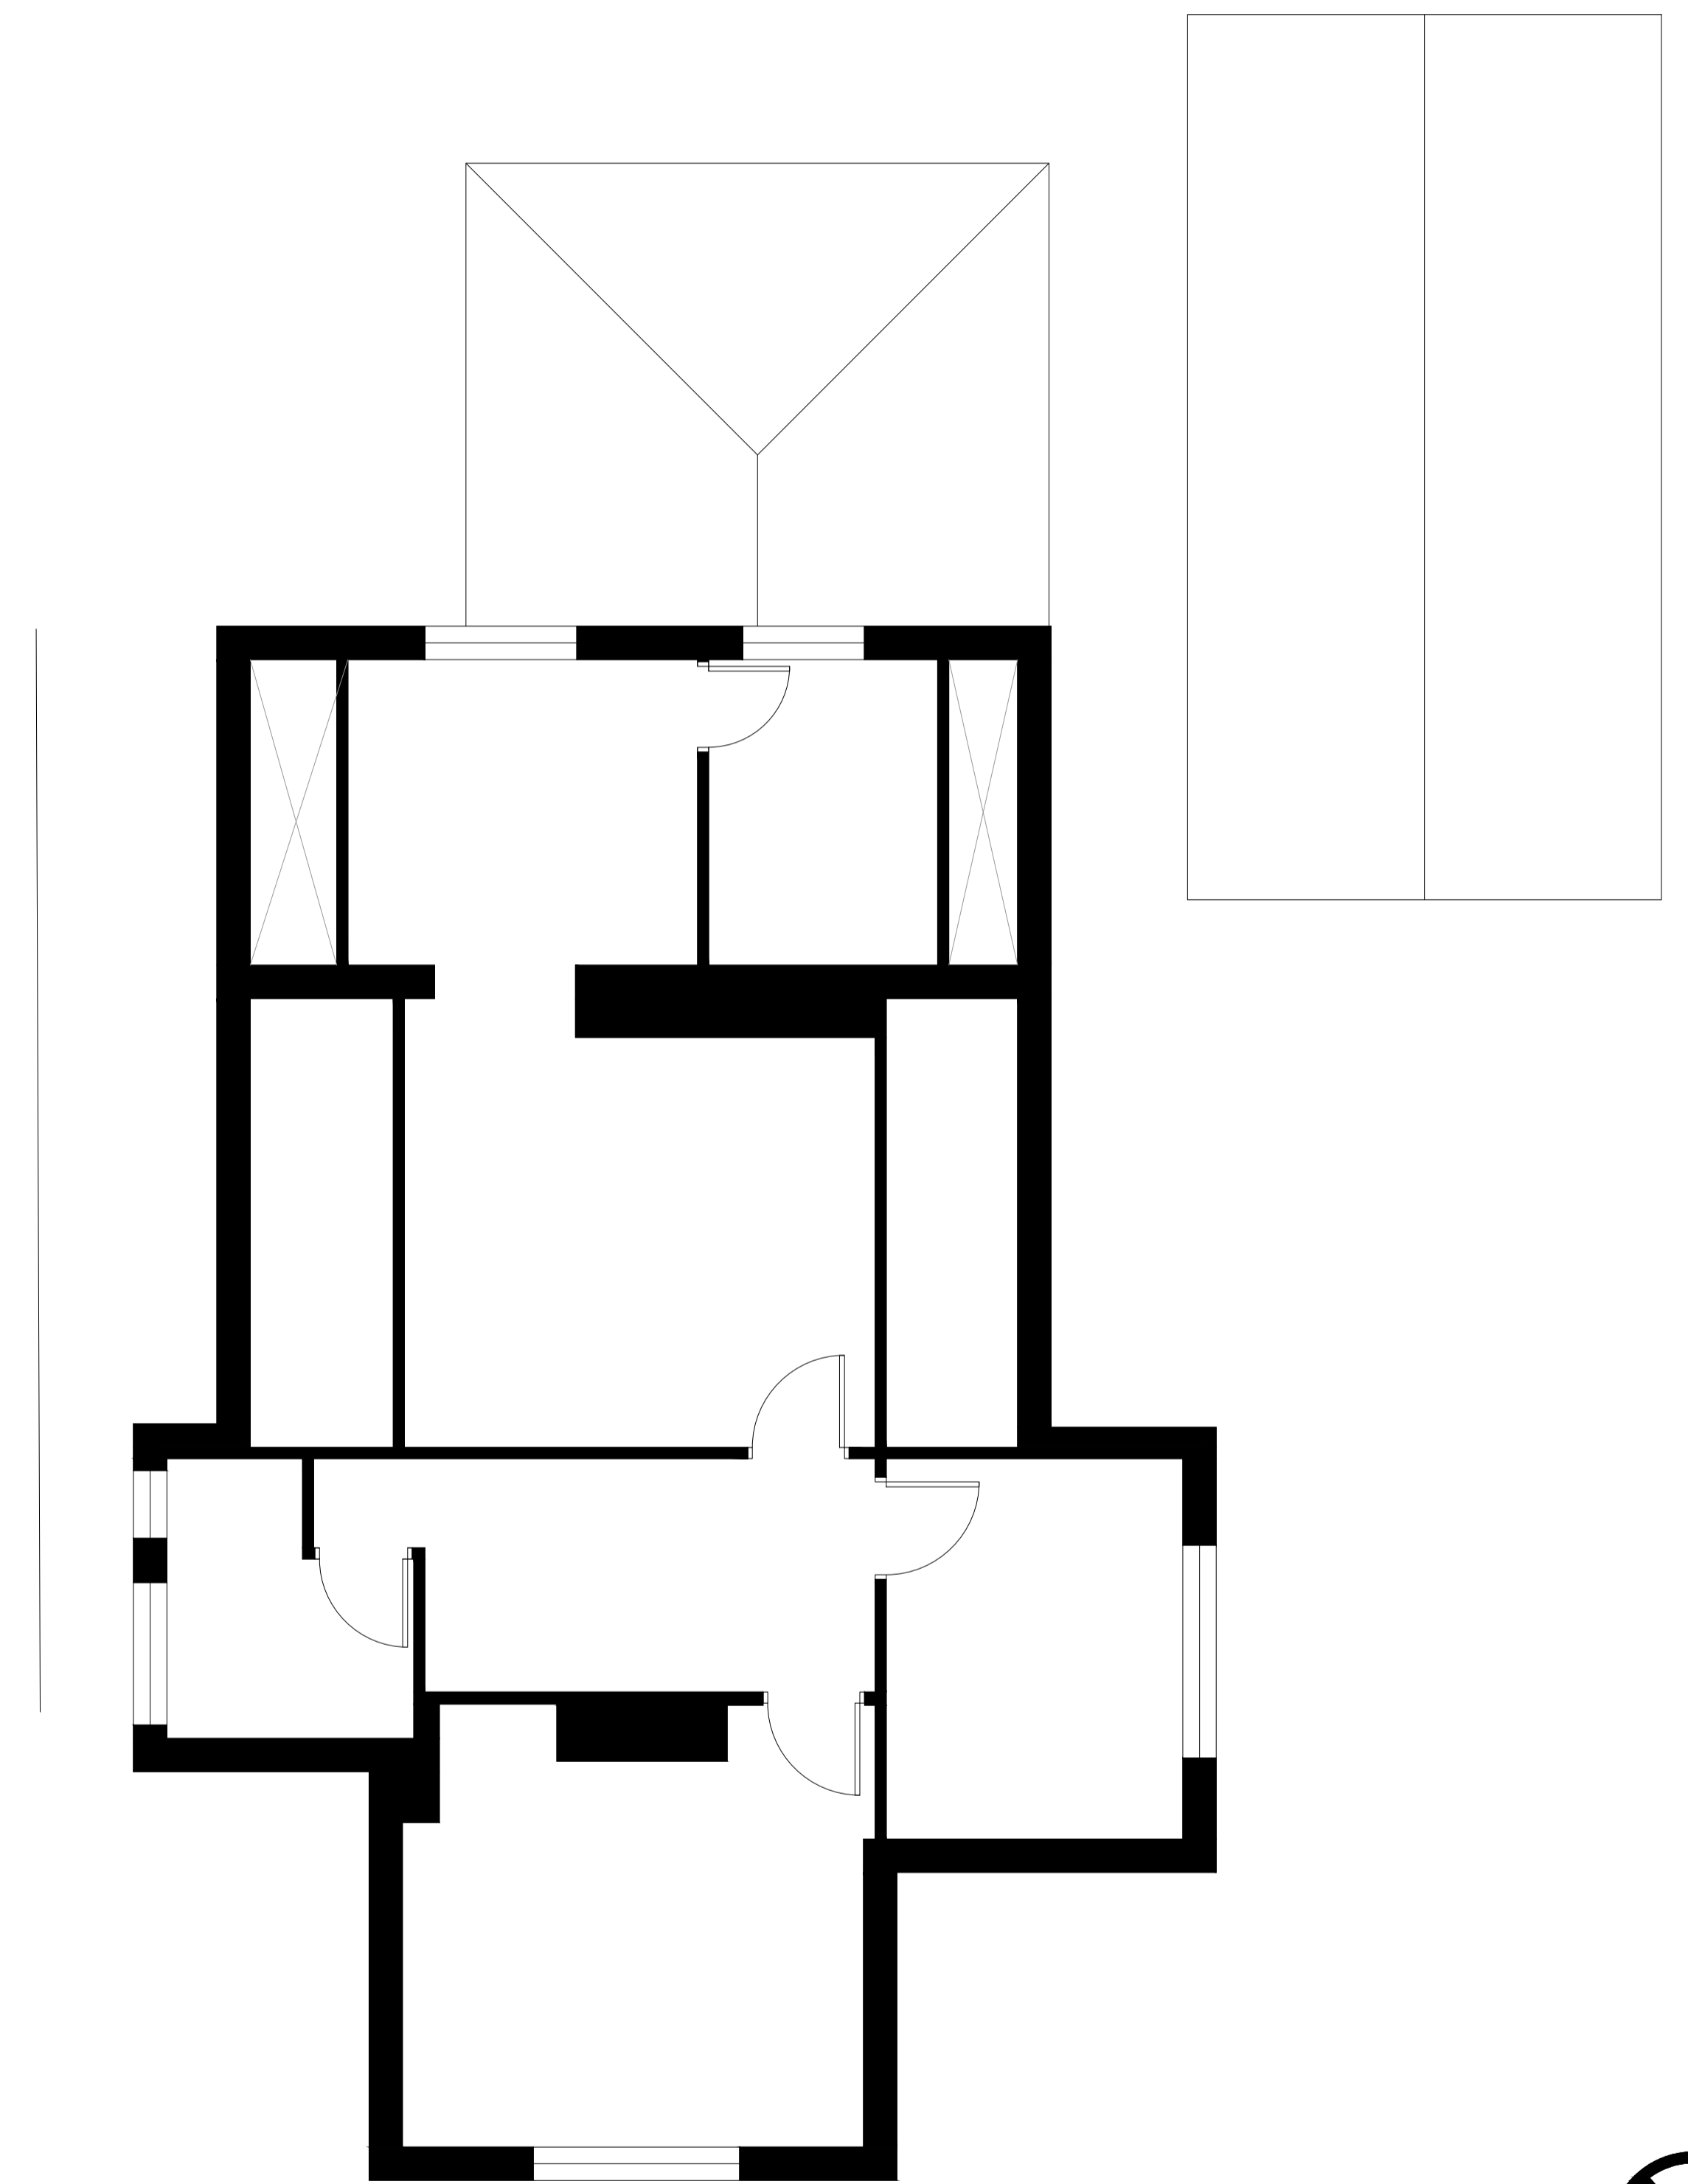

02 Existing First Floor

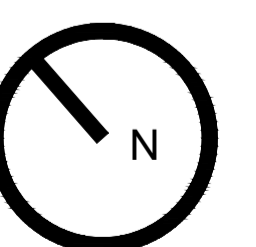

Notes
 Four Architects Limited (11613893)
 This drawing is copyright.
 Do not scale dimensions from drawings.
 All dimensions must be checked on site by contractor or suitable qualified individual.
 Contractor to report any discrepancies, errors or omissions prior to commencing work.

Project Title: 60 Moorland Road	Status: -
Location: POULTON-LE-FYLDE	Scale: -
Drawing Title: Existing Plans	Date: 22.03.2024
Job Number: 60MR	Revision: -
Drawing Number: 60MR-DR-001	






01 Existing East Elevation



02 Existing North Elevation



03 Existing West Elevation


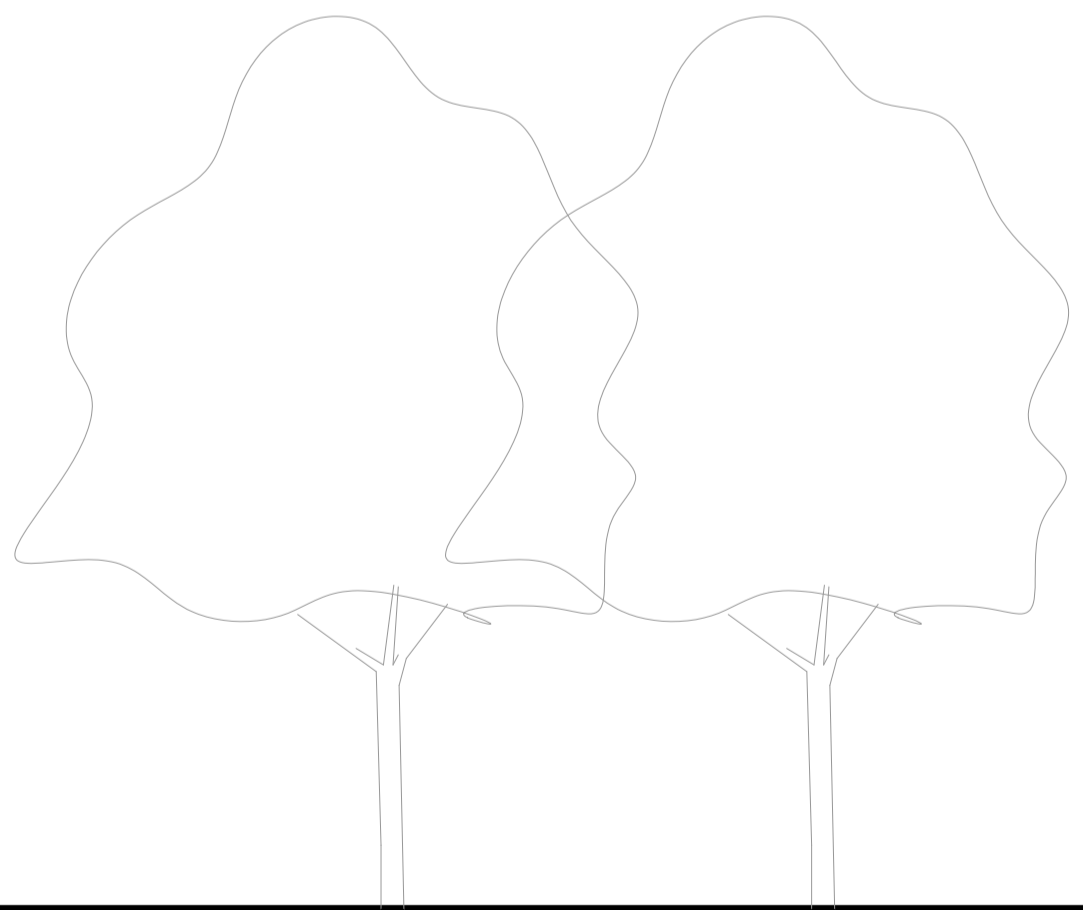


MOORLAND RD

Notes
 Four Architects Limited (11613893)
 This drawing is copyright.
 Do not scale dimensions from drawings.
 All dimensions must be checked on site by contractor or suitable qualified individual.
 Contractor to report any discrepancies, errors or omissions prior to commencing work.

Project Title: 60 Moorland Road	Status: -
Location: POULTON-LE-FYLDE	Scale: Date: 22.03.2024
Drawing Title: Existing Elevations	Job Number: 60MR
	Drawing Number: 60MR-DR-002
	Revision: -



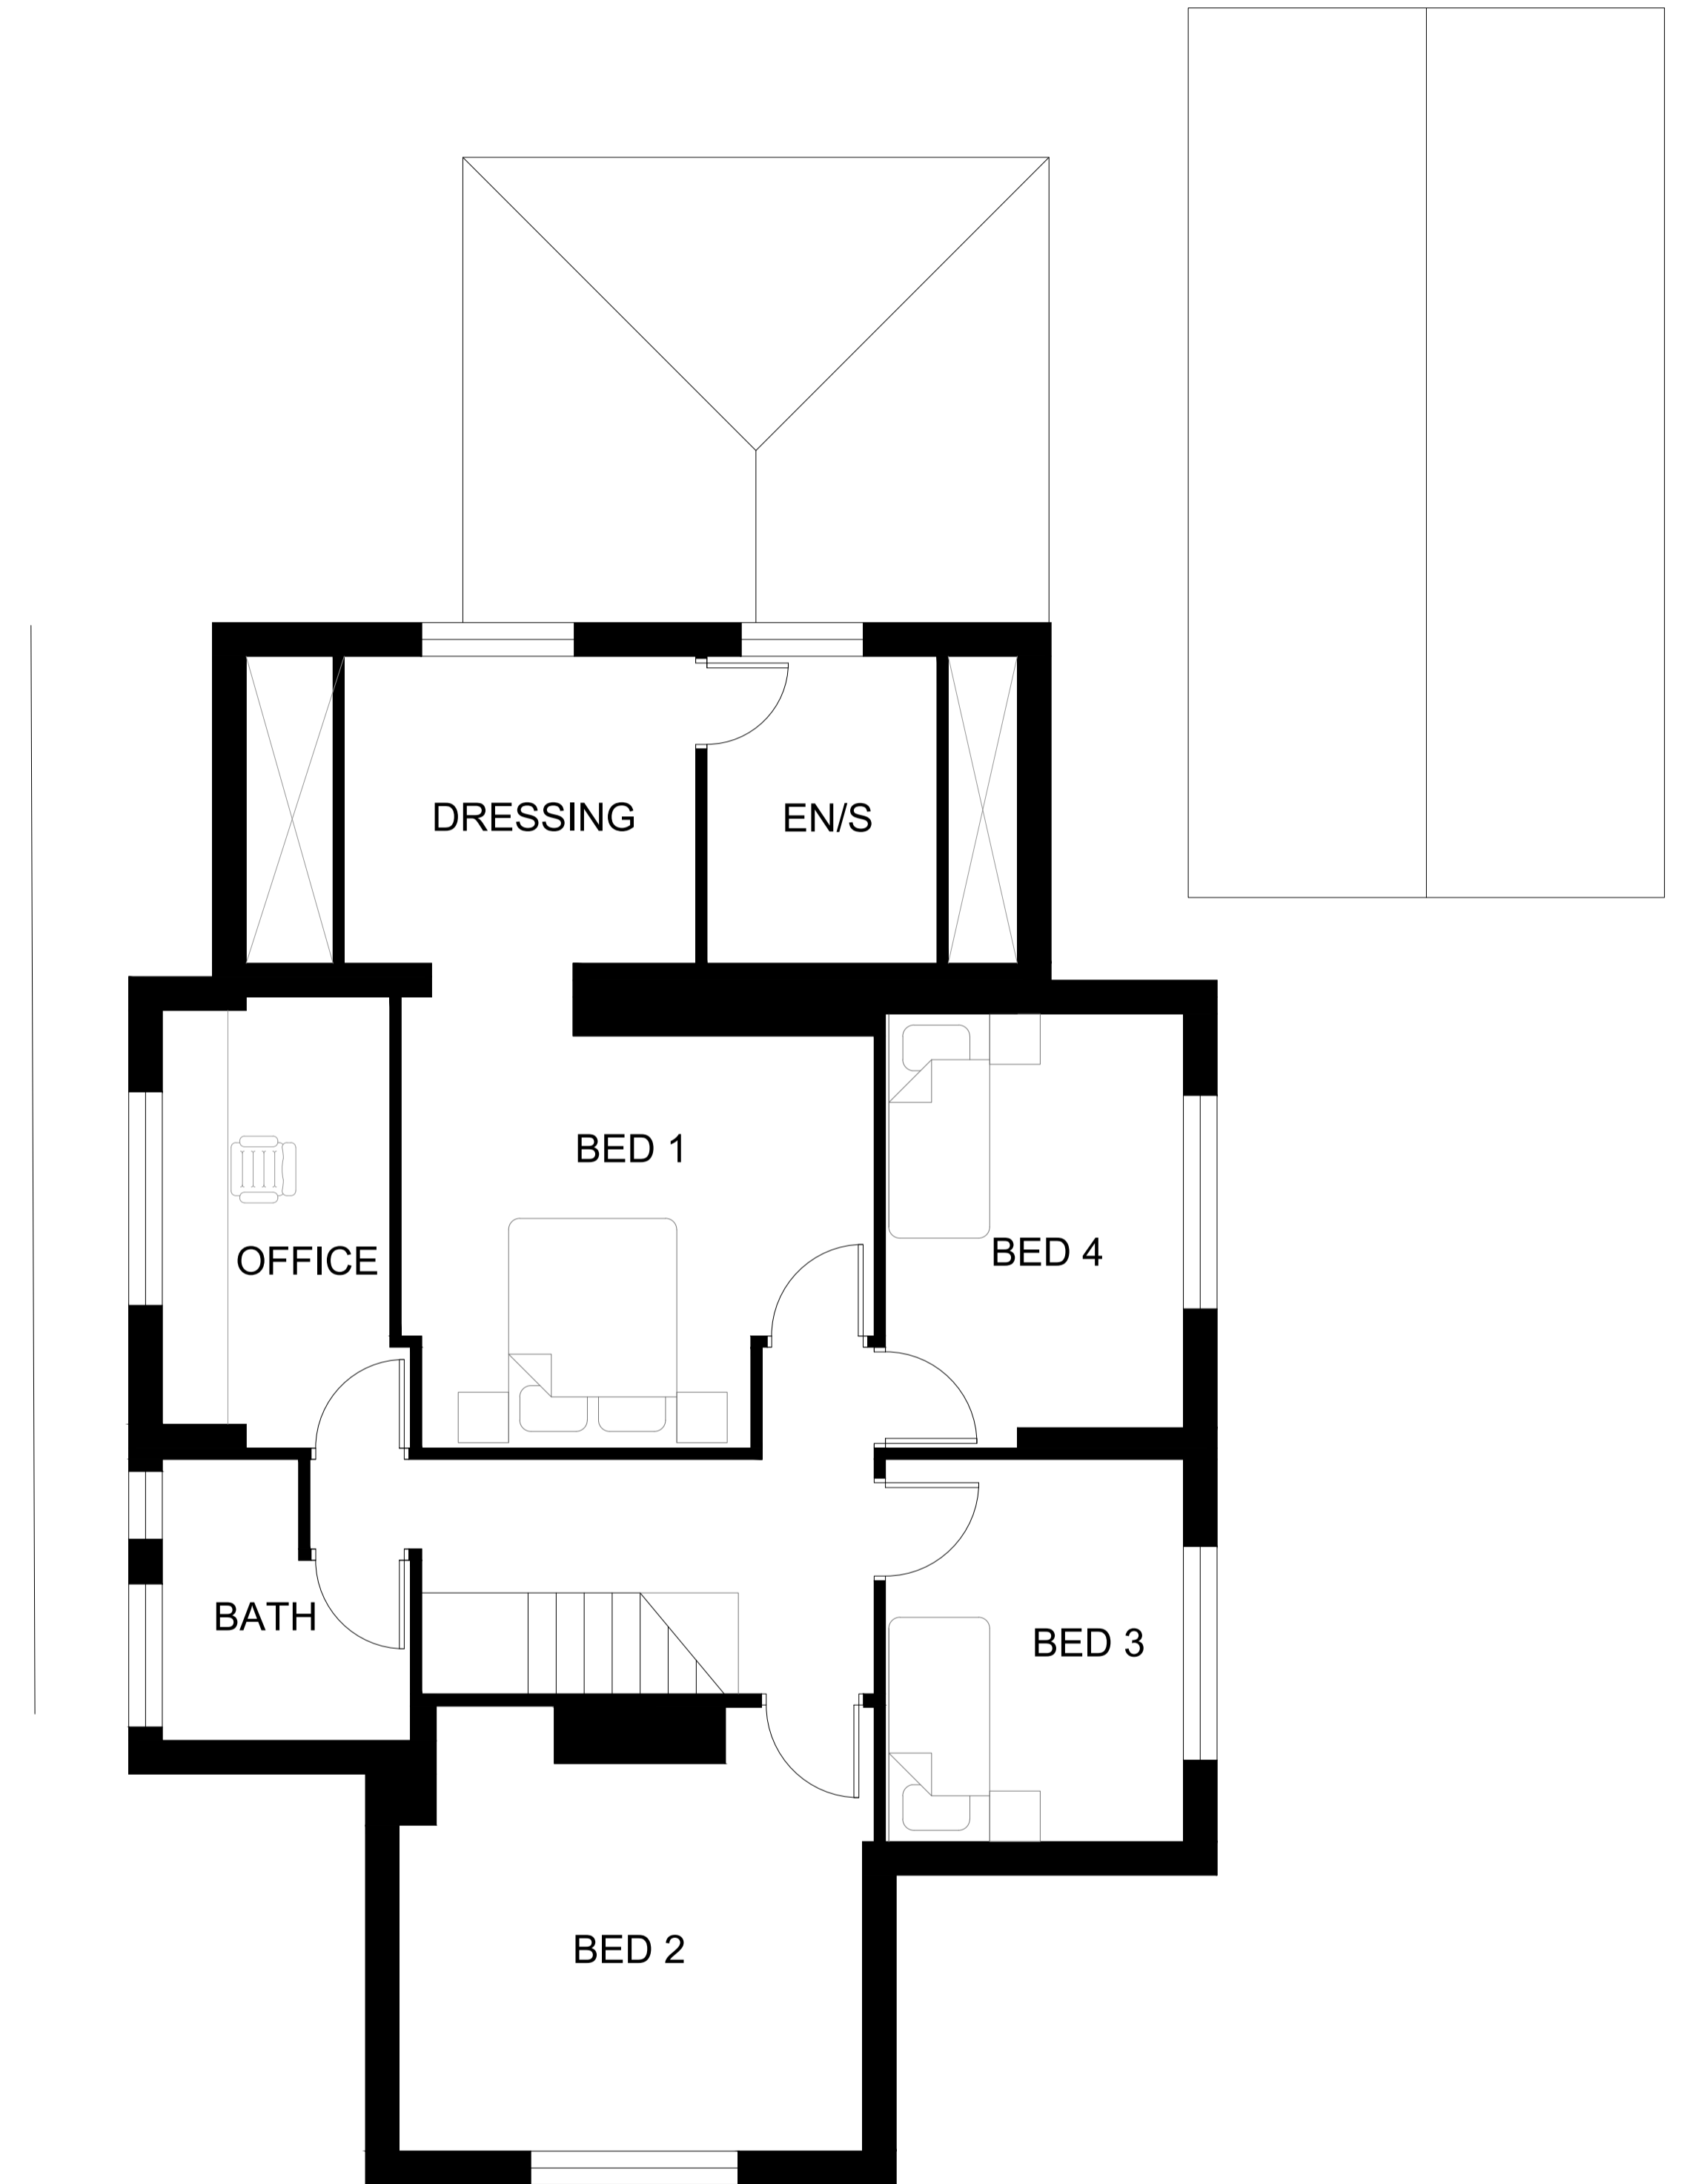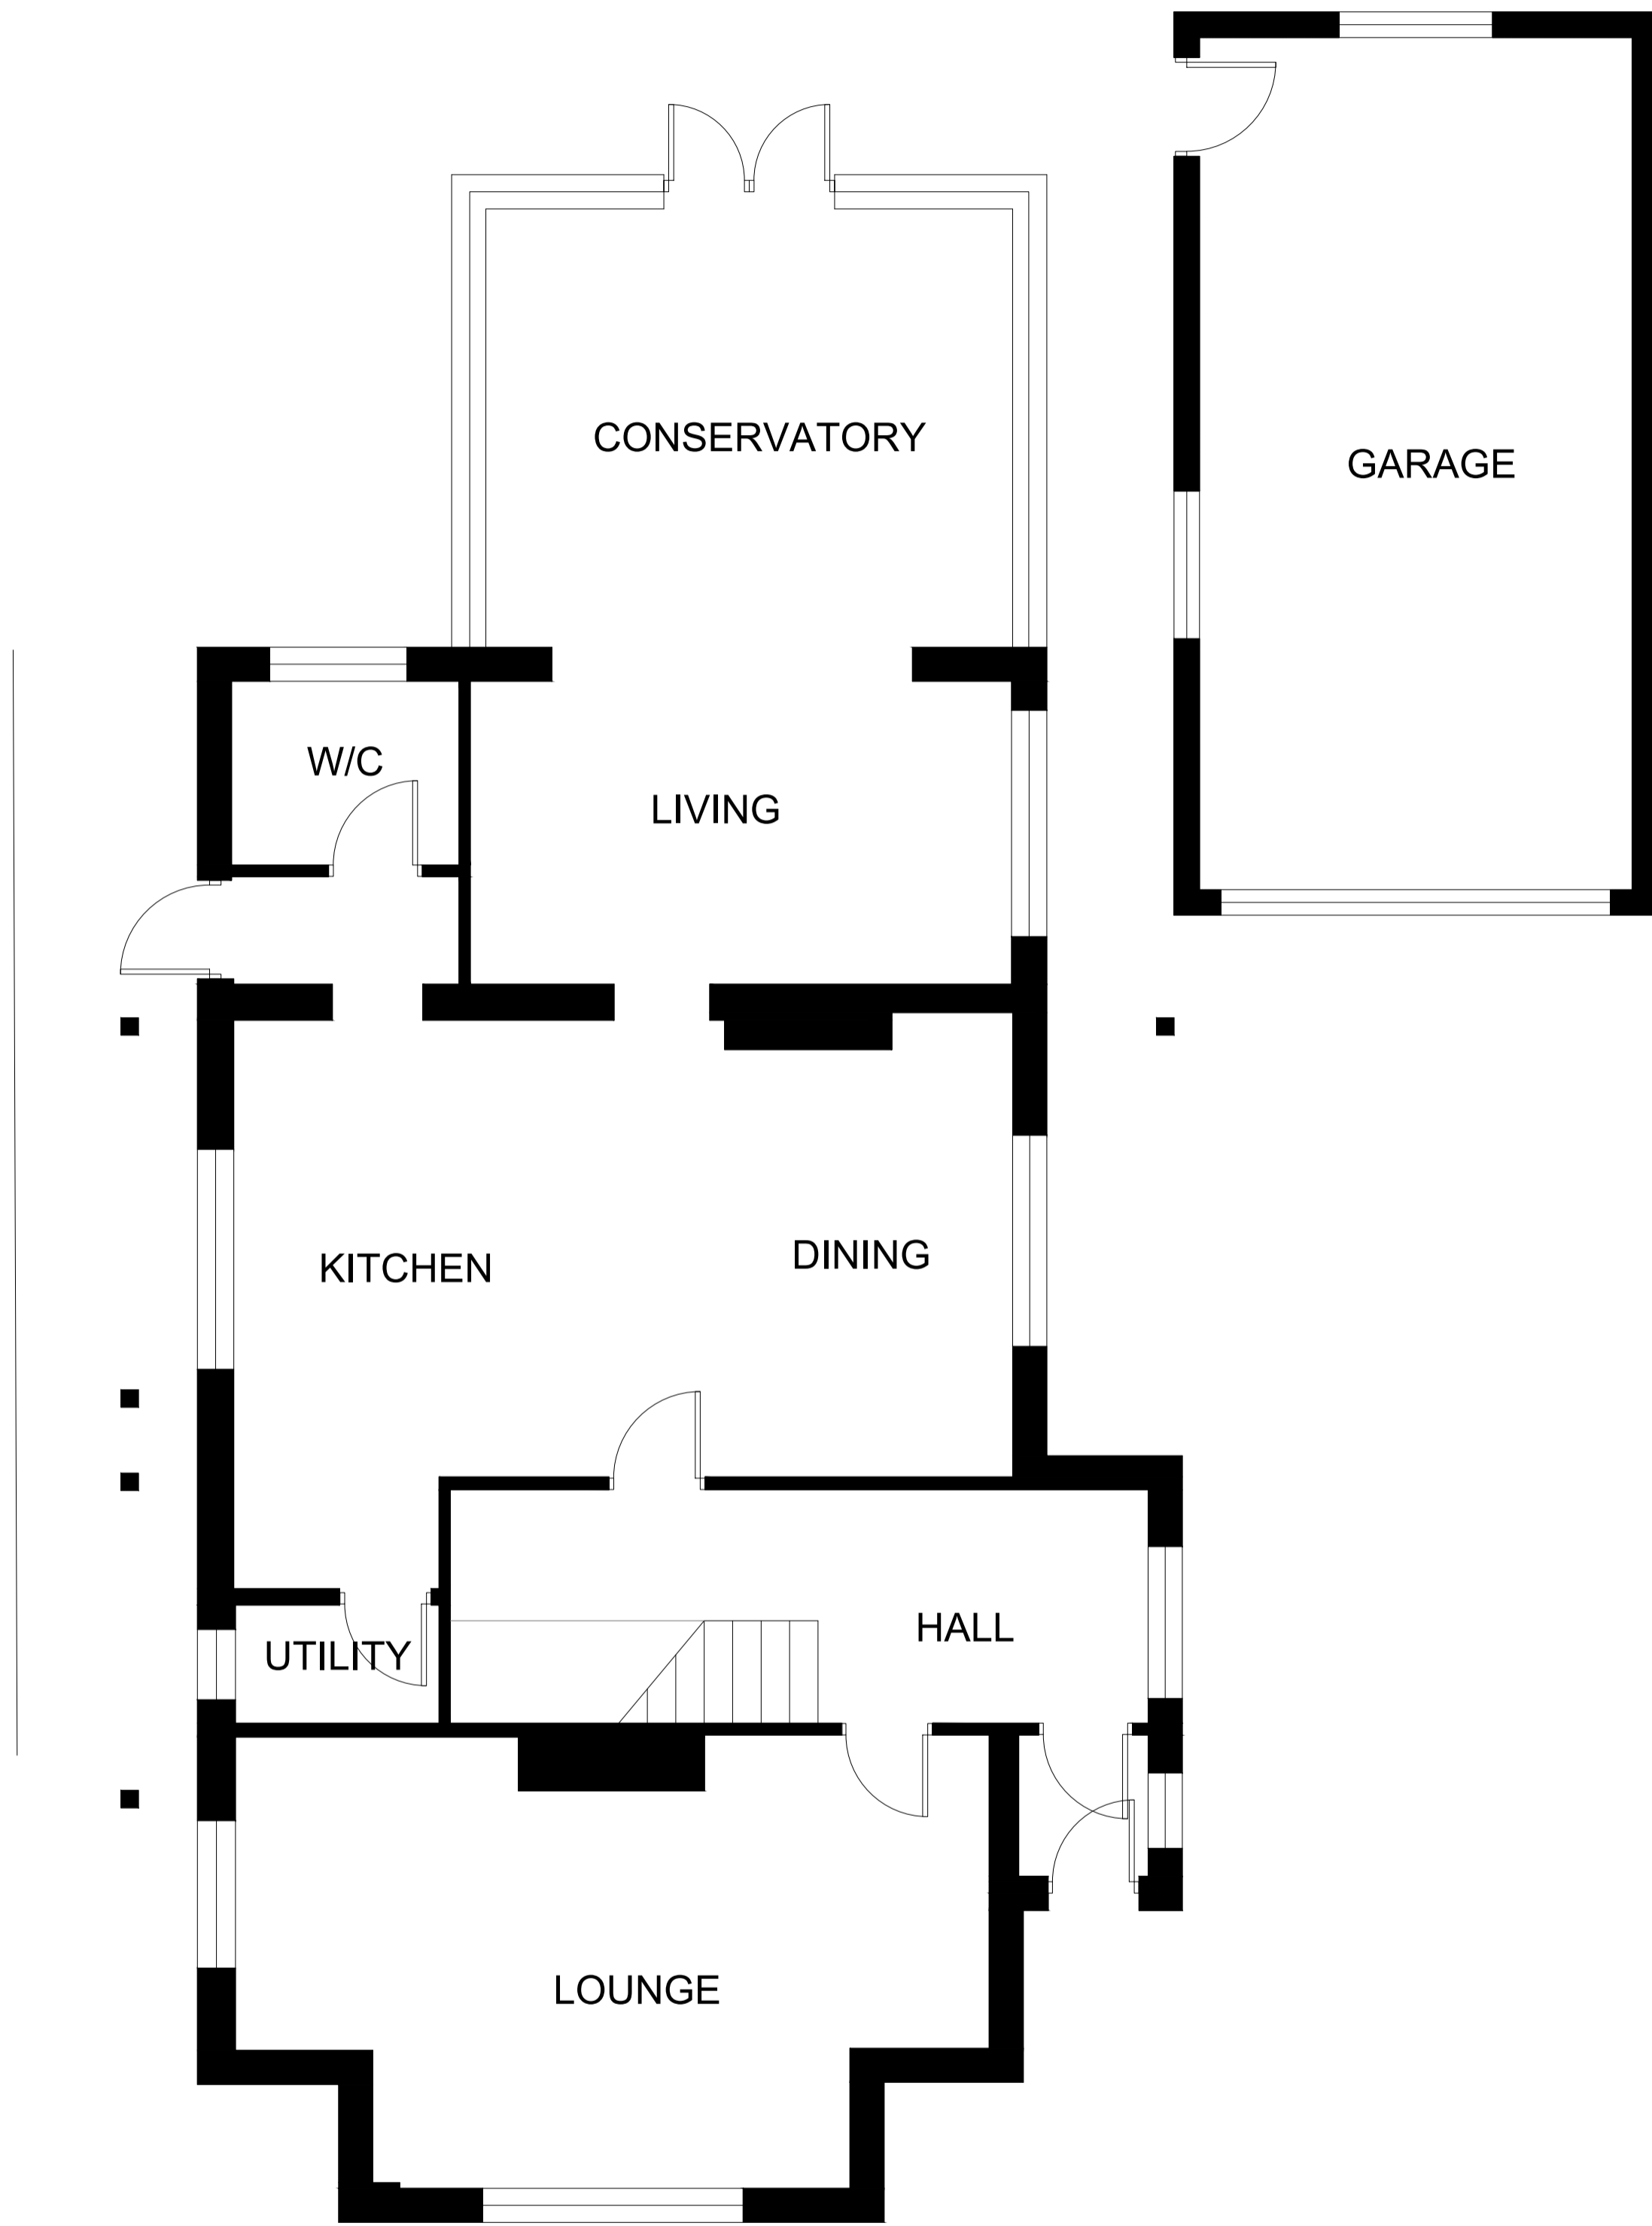

Notes
 Four Architects Limited (11613893)
 This drawing is copyright.
 Do not scale dimensions from drawings.
 All dimensions must be checked on site by contractor or suitable qualified individual.
 Contractor to report any discrepancies, errors or omissions prior to commencing work.

Project Title: 60 Moorland Road	Status: -
Location: POULTON-LE-FYLDE	Scale: Date: 22.03.2024
Drawing Title: Proposed Plans	Job Number: 60MR
Drawing Number: 60MR-DR-003	Revision: -






01 Proposed East Elevation



02 Proposed North Elevation



03 Proposed West Elevation

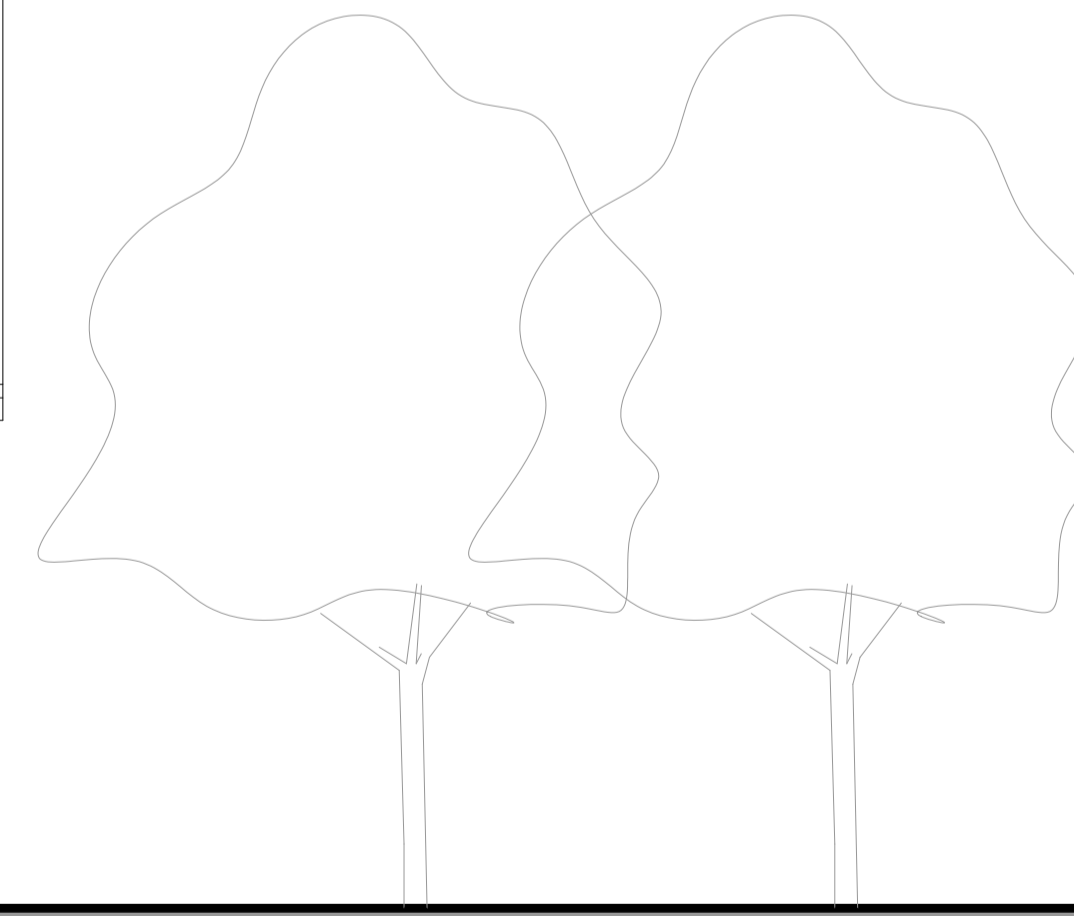

MOORLAND RD

Notes
 Four Architects Limited (11613893)
 This drawing is copyright.
 Do not scale dimensions from drawings.
 All dimensions must be checked on site by contractor or suitable qualified individual.
 Contractor to report any discrepancies, errors or omissions prior to commencing work.

Project Title: 60 Moorland Road	Status: -
Location: POULTON-LE-FYLDE	Date: 22.03.2024
Drawing Title: Proposed Elevations	Job Number: 60MR
	Drawing Number: 60MR-DR-004
	Revision: -

