






Ordnance Survey (c) Crown Copyright 2024. All rights reserved. Licence number 100022432

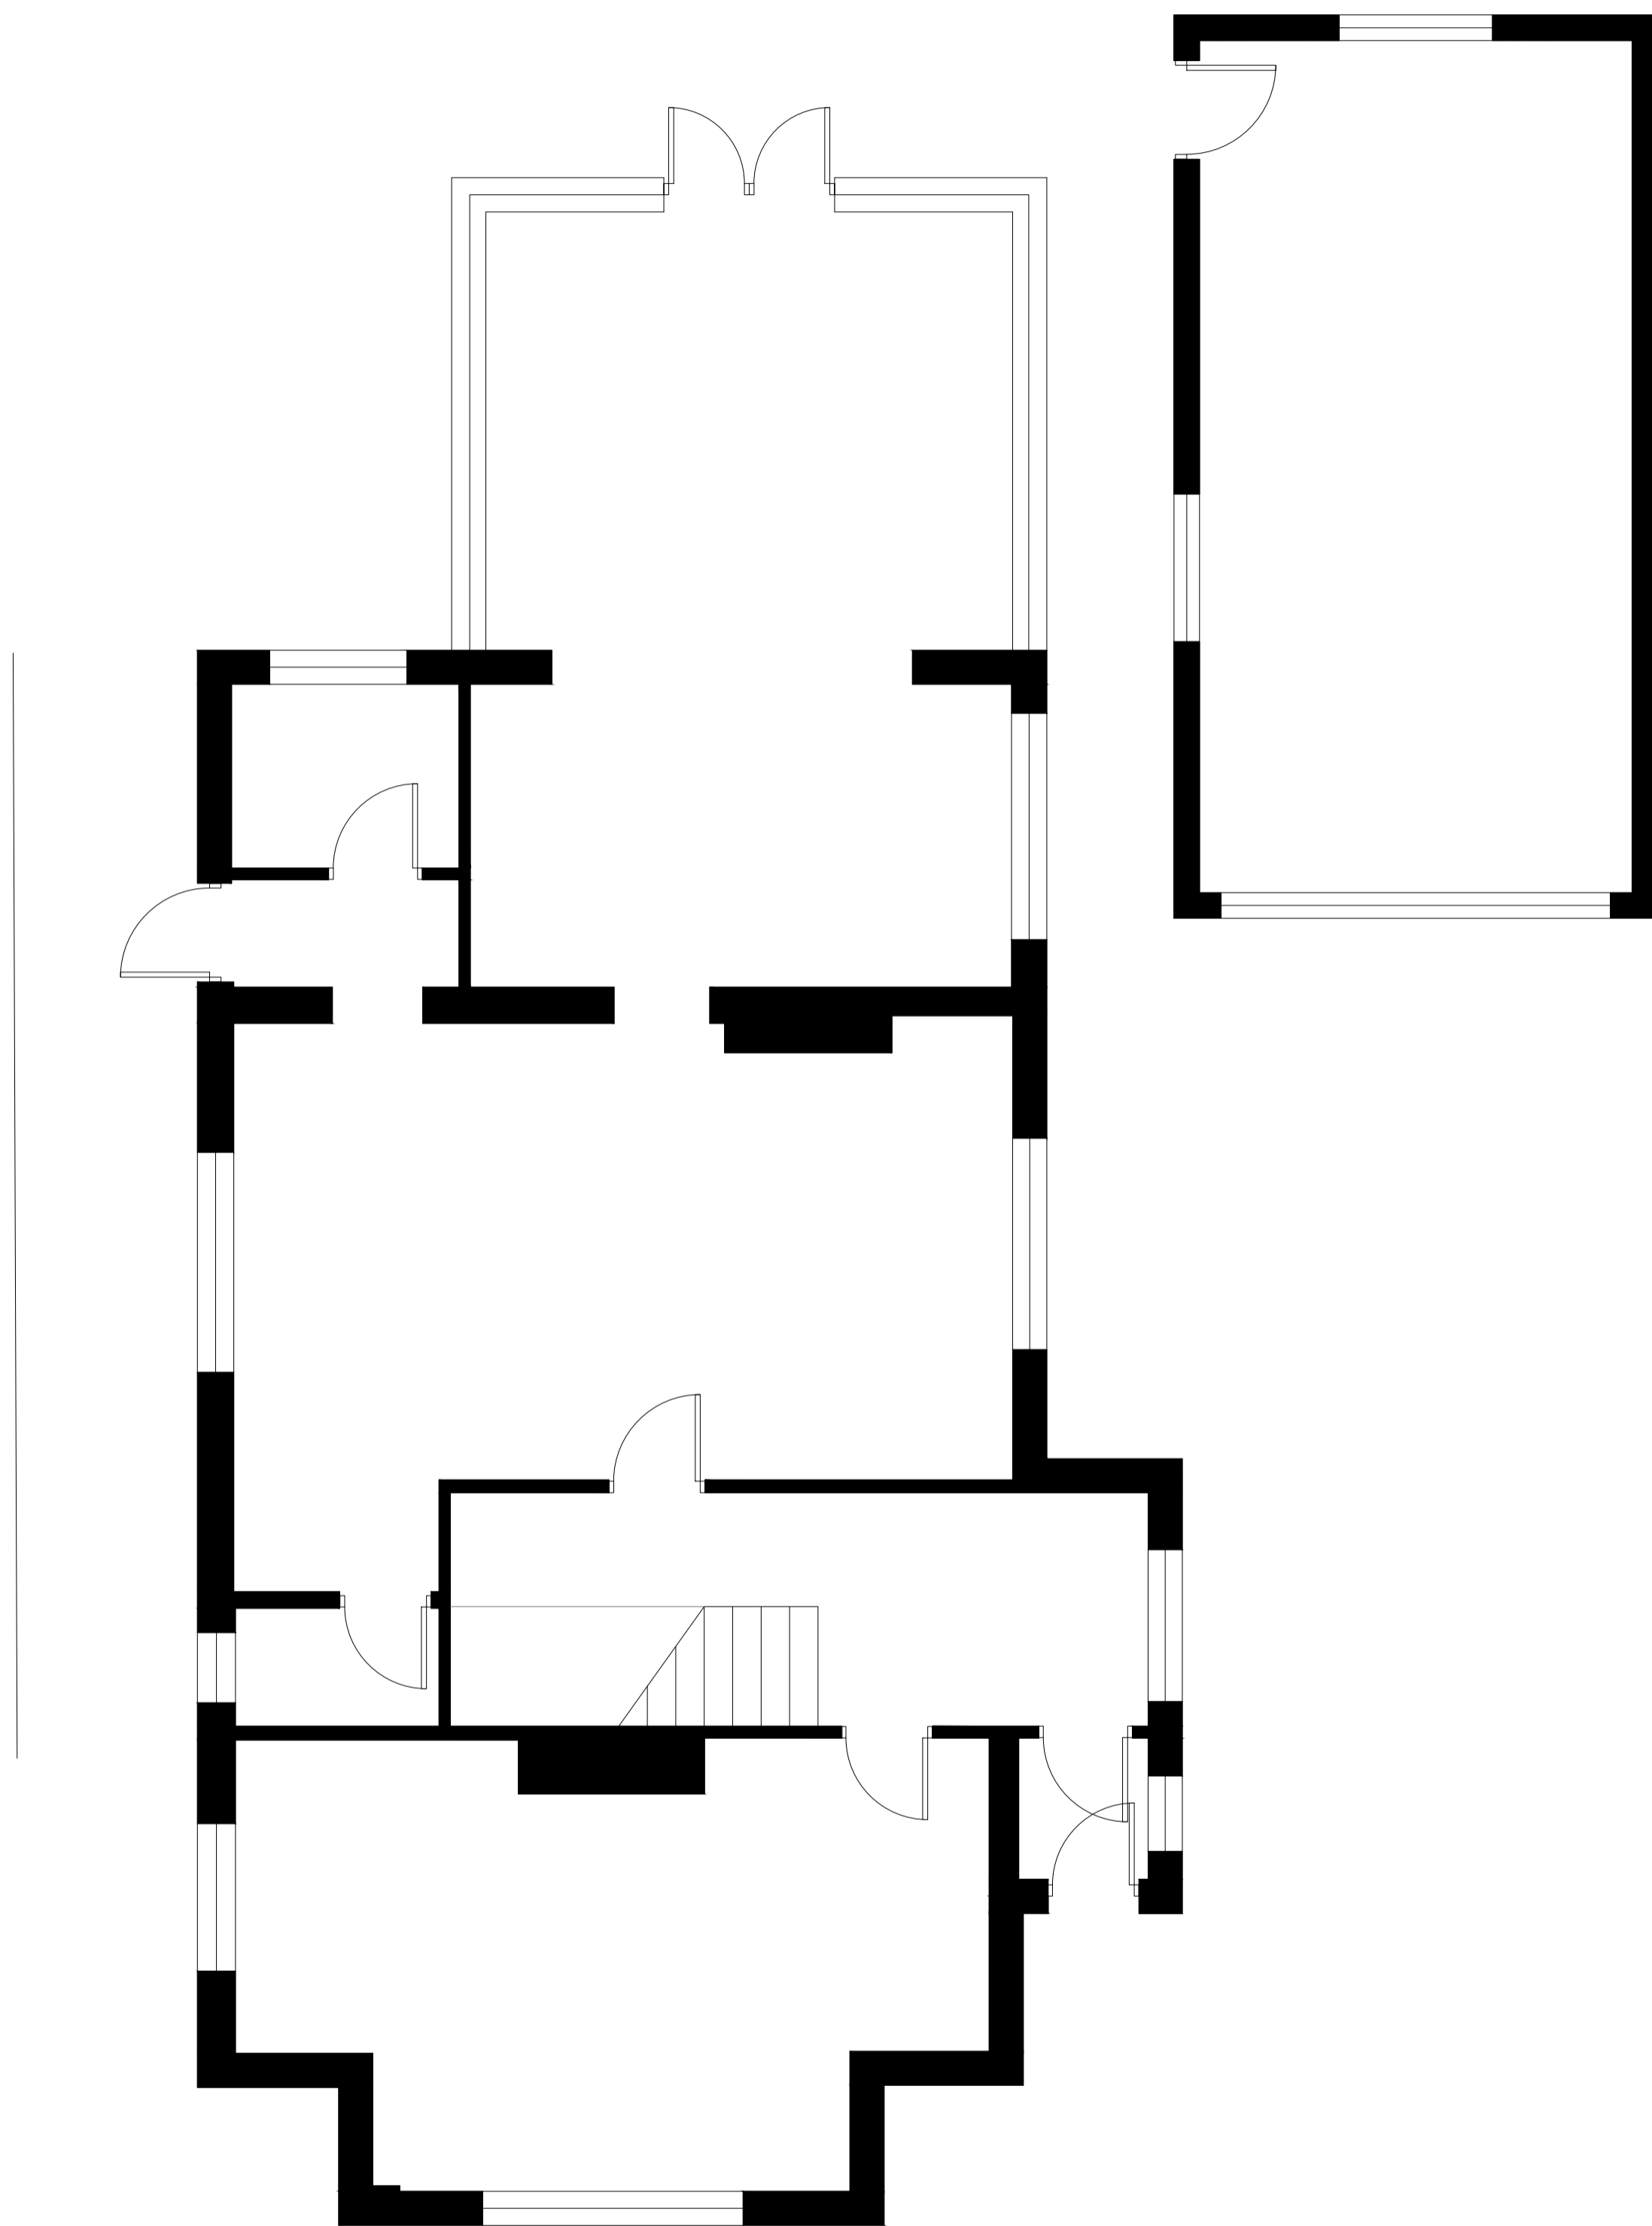

01 Existing Ground Floor

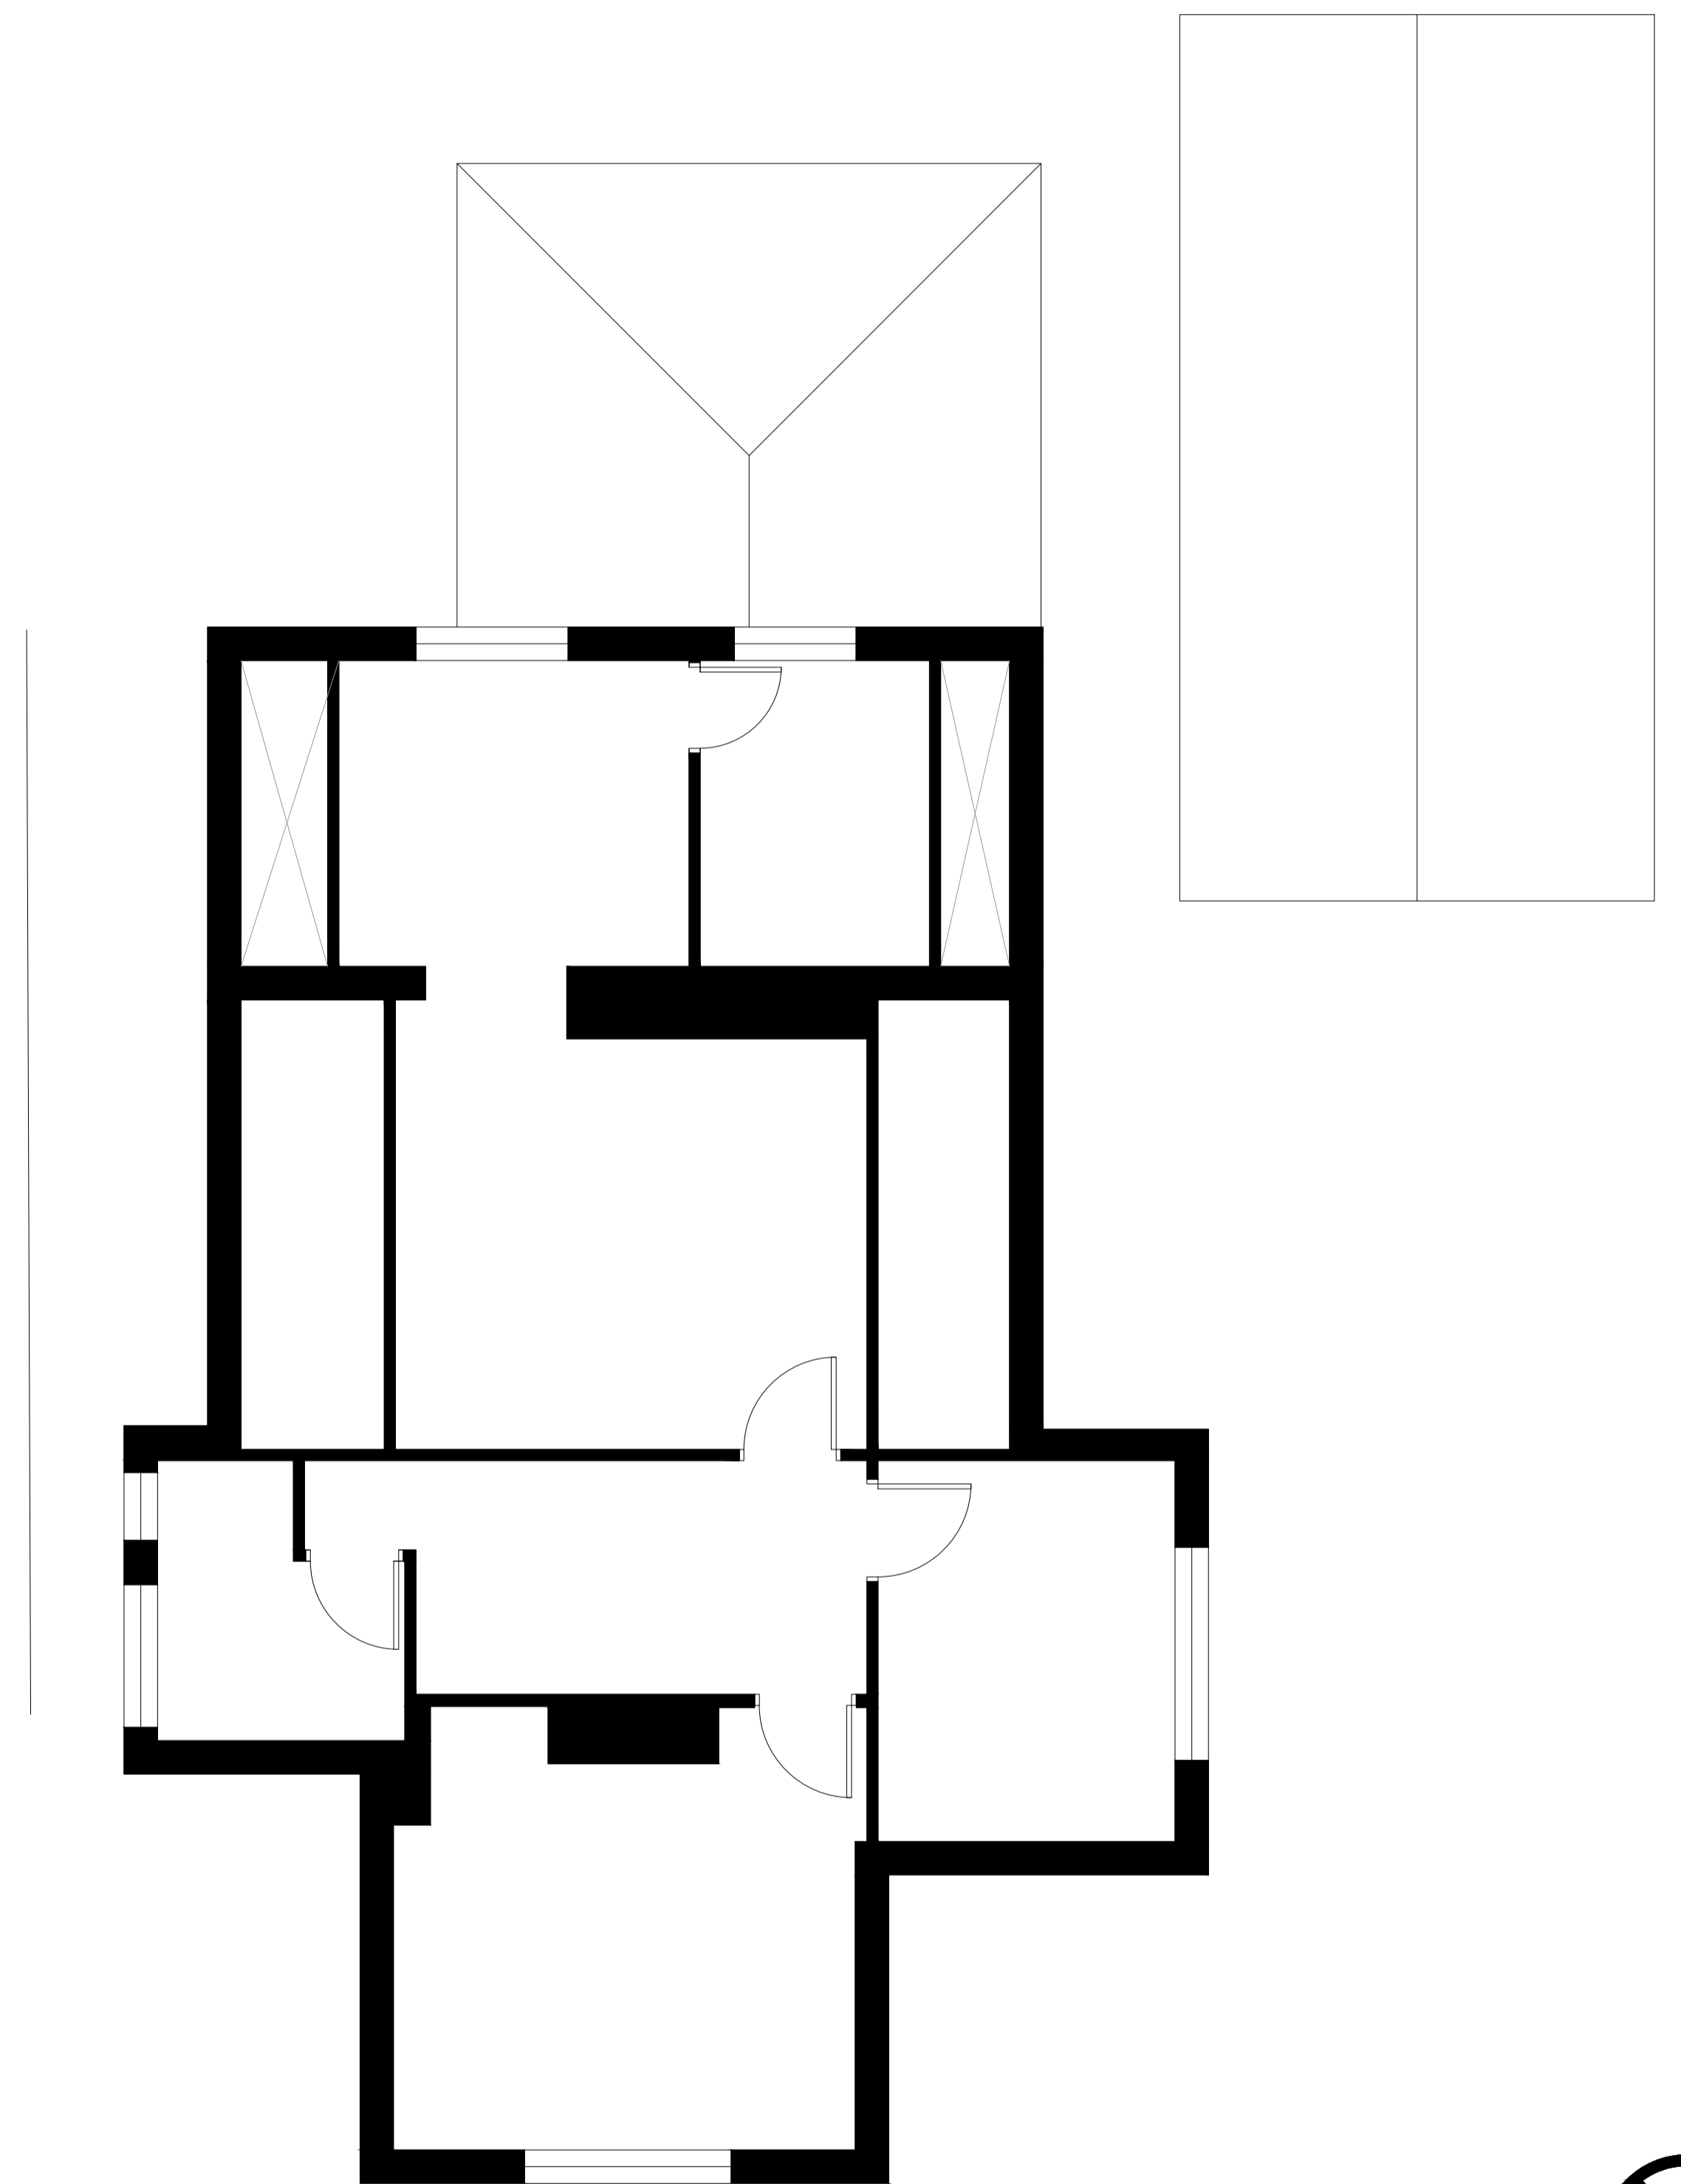

02 Existing First Floor

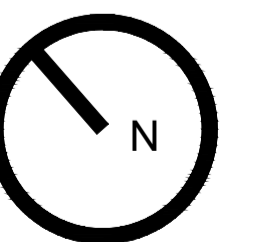

Notes  
 Four Architects Limited (11613893)  
 Note  
 This drawing is copyright.  
 All dimensions must be checked on site by contractor or suitable qualified individual.  
 Contractor to report any discrepancies, errors or omissions prior to commencing work.

Project Title: 60 Moorland Road	Status: -
Location: POULTON-LE-FYLDE	Scale: 1:50 @ A1
Drawing Title: Existing Plans	Date: 22.03.2024
Job Number: 60MR	Drawing Number: 60MR-DR-001
Revision: -	






01 Existing East Elevation



02 Existing North Elevation



03 Existing West Elevation



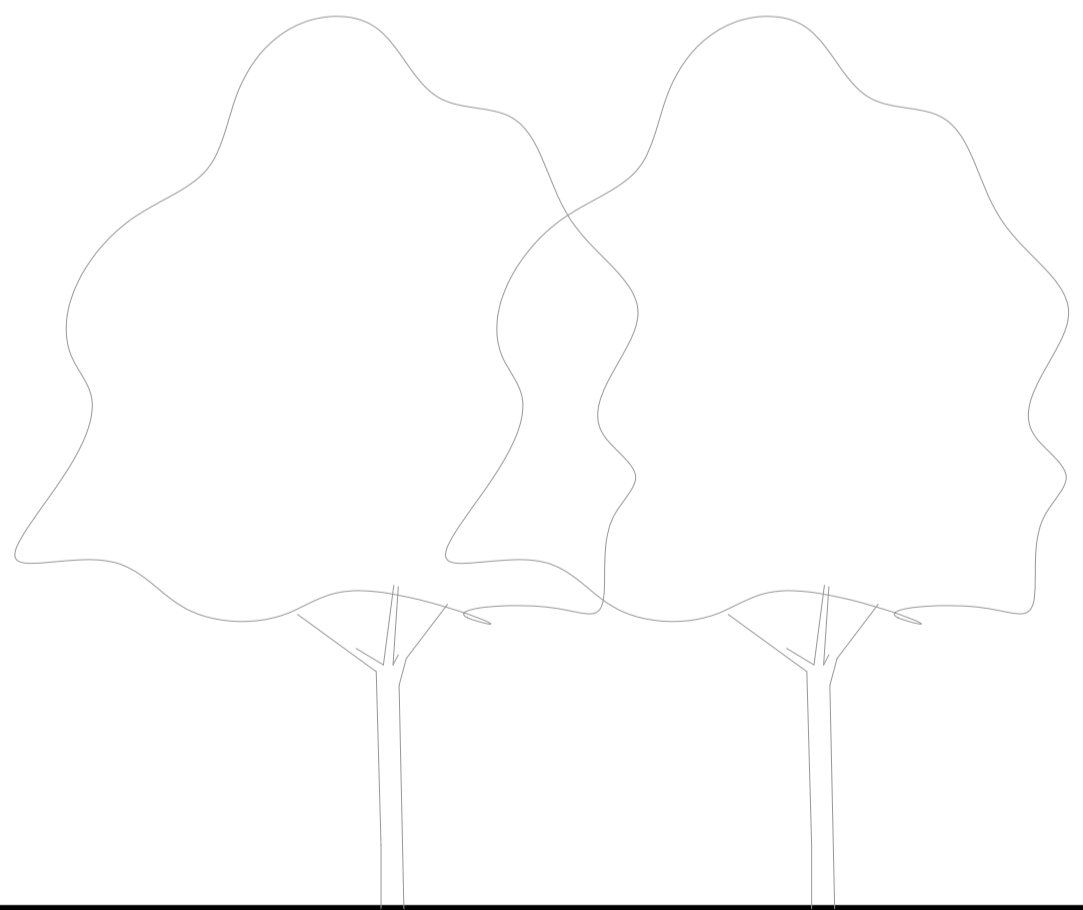


MOORLAND RD

Notes  
 Four Architects Limited (11613893)  
 This drawing is copyright.  
 All dimensions must be checked on site by contractor or suitable qualified individual.  
 Contractor to report any discrepancies, errors or omissions prior to commencing work.

Project Title: 60 Moorland Road	Status: -
Location: POULTON-LE-FYLDE	Scale: 1:50 @ A1
Drawing Title: Existing Elevations	Date: 22.03.2024
Job Number: 60MR	Drawing Number: 60MR-DR-002
	Revision: -



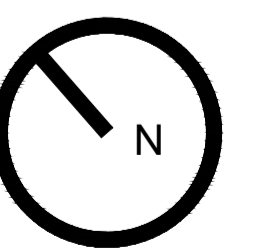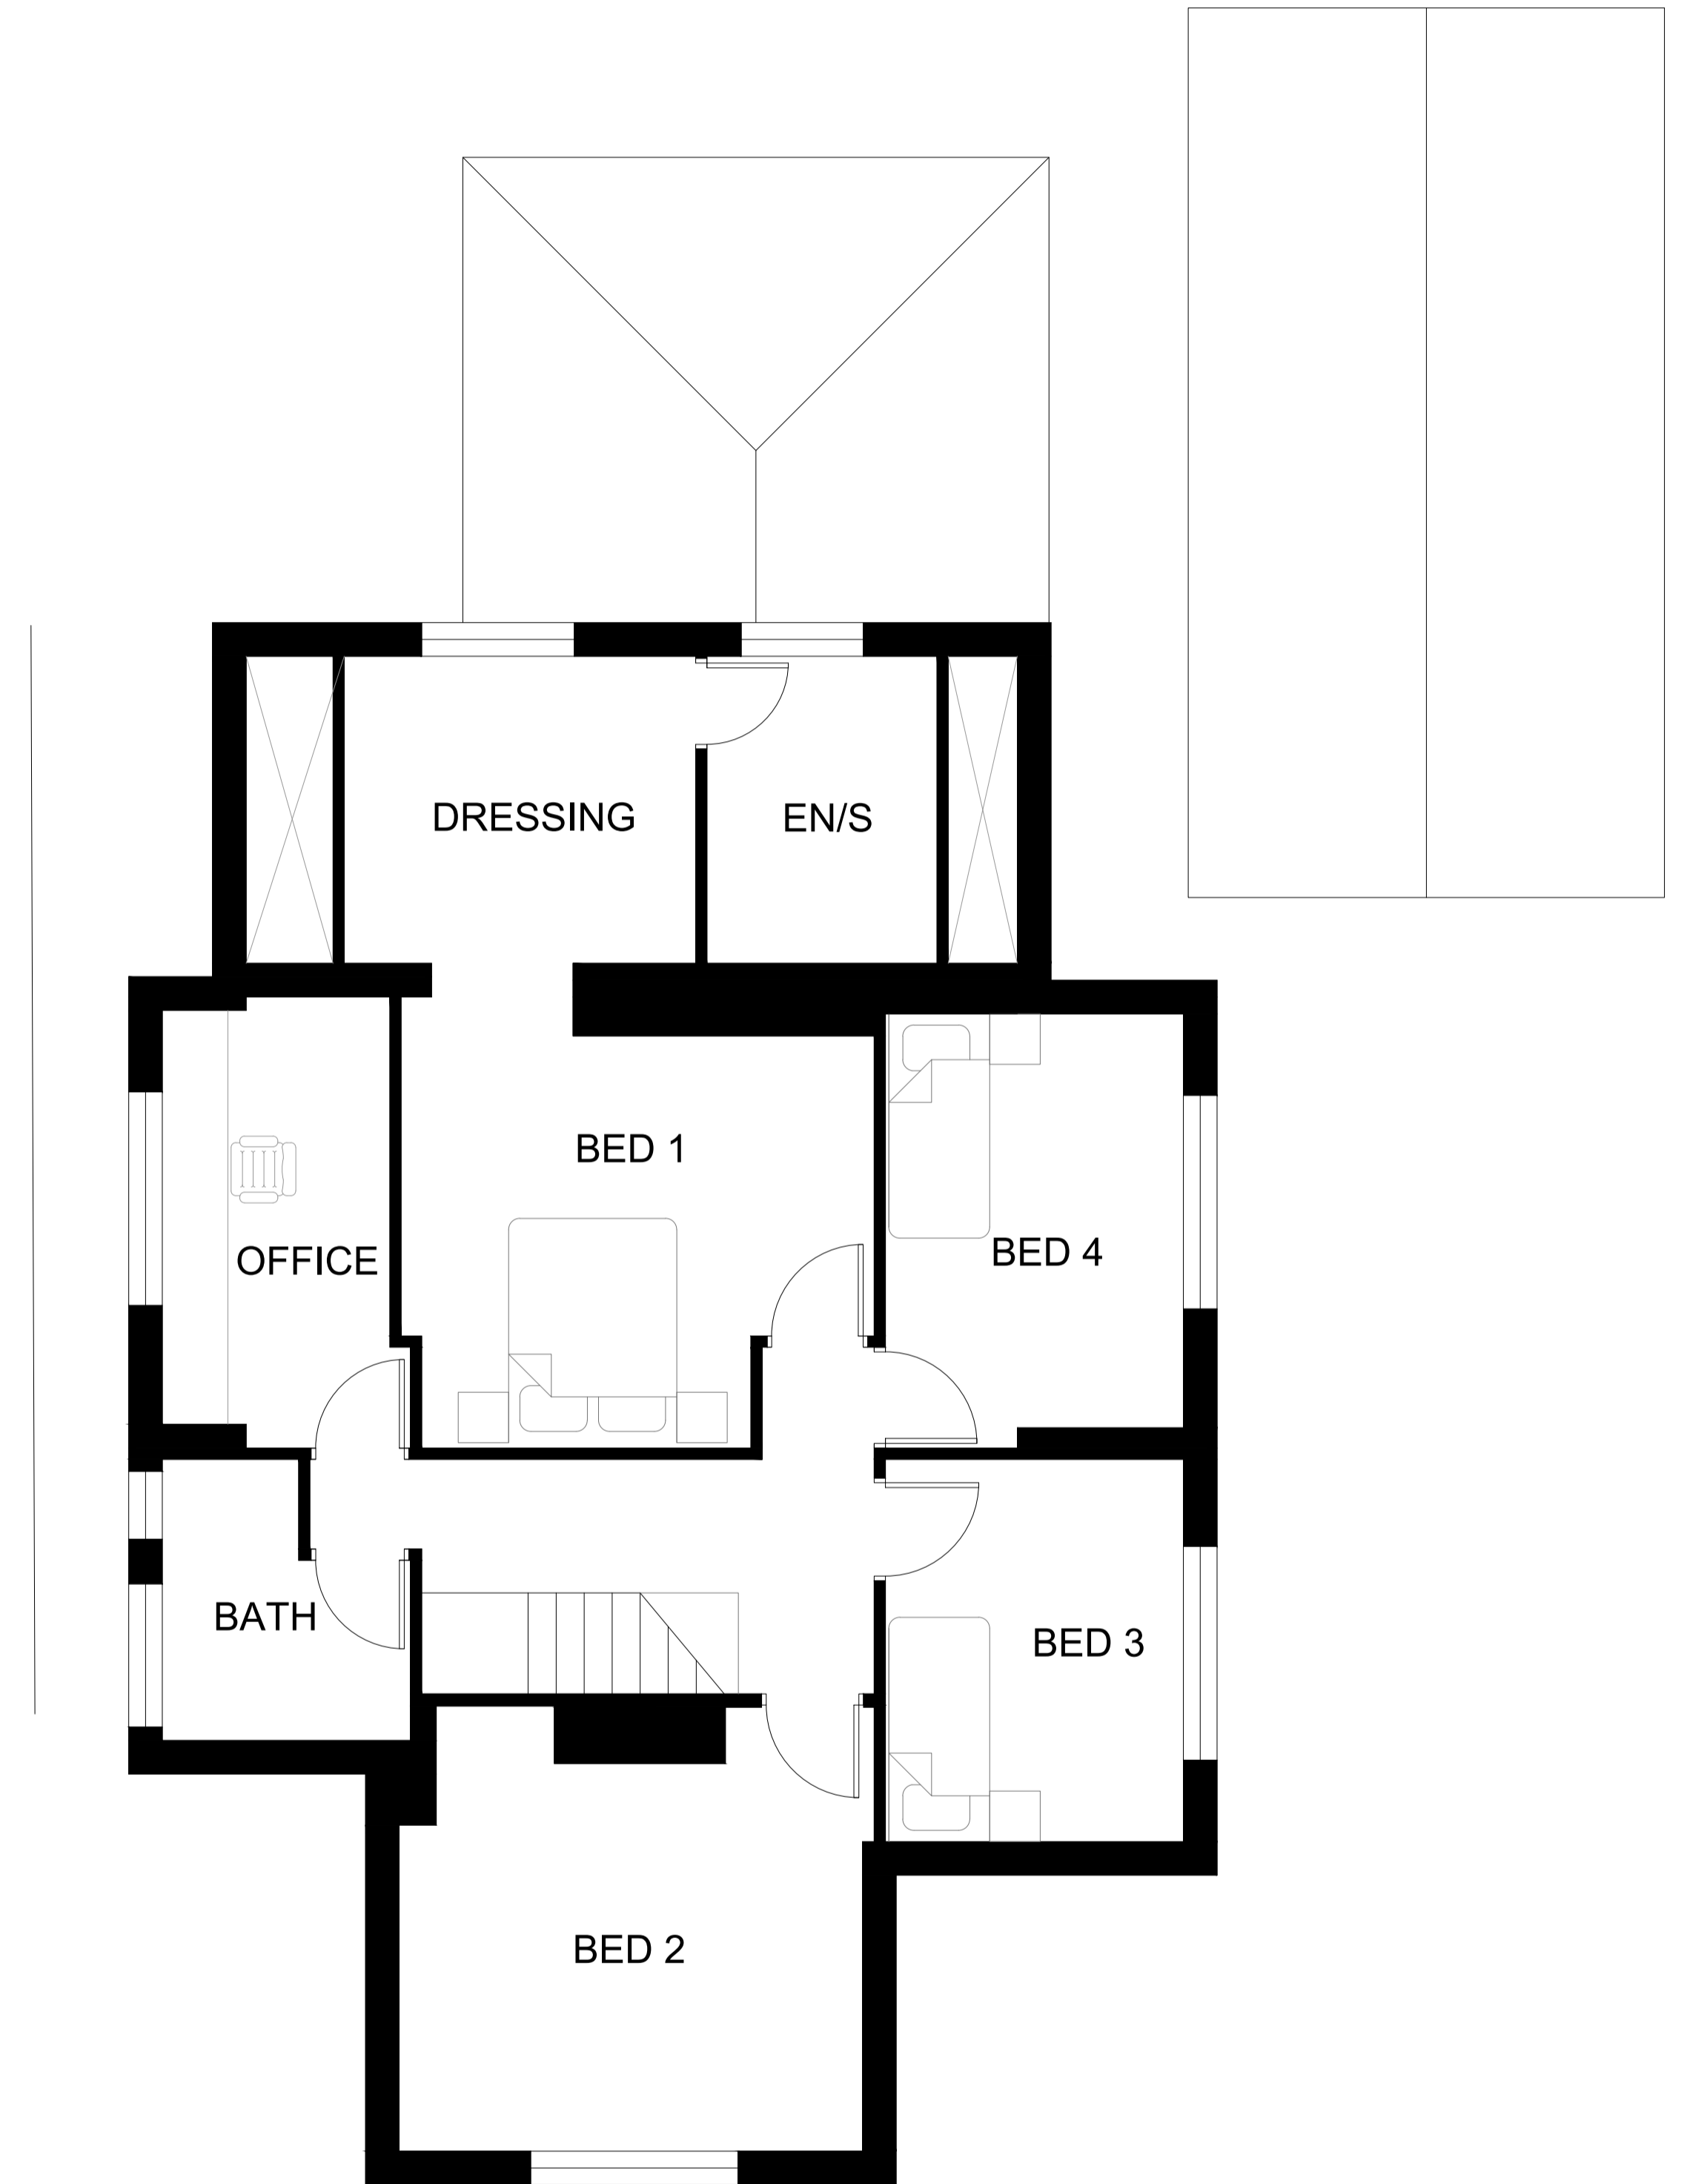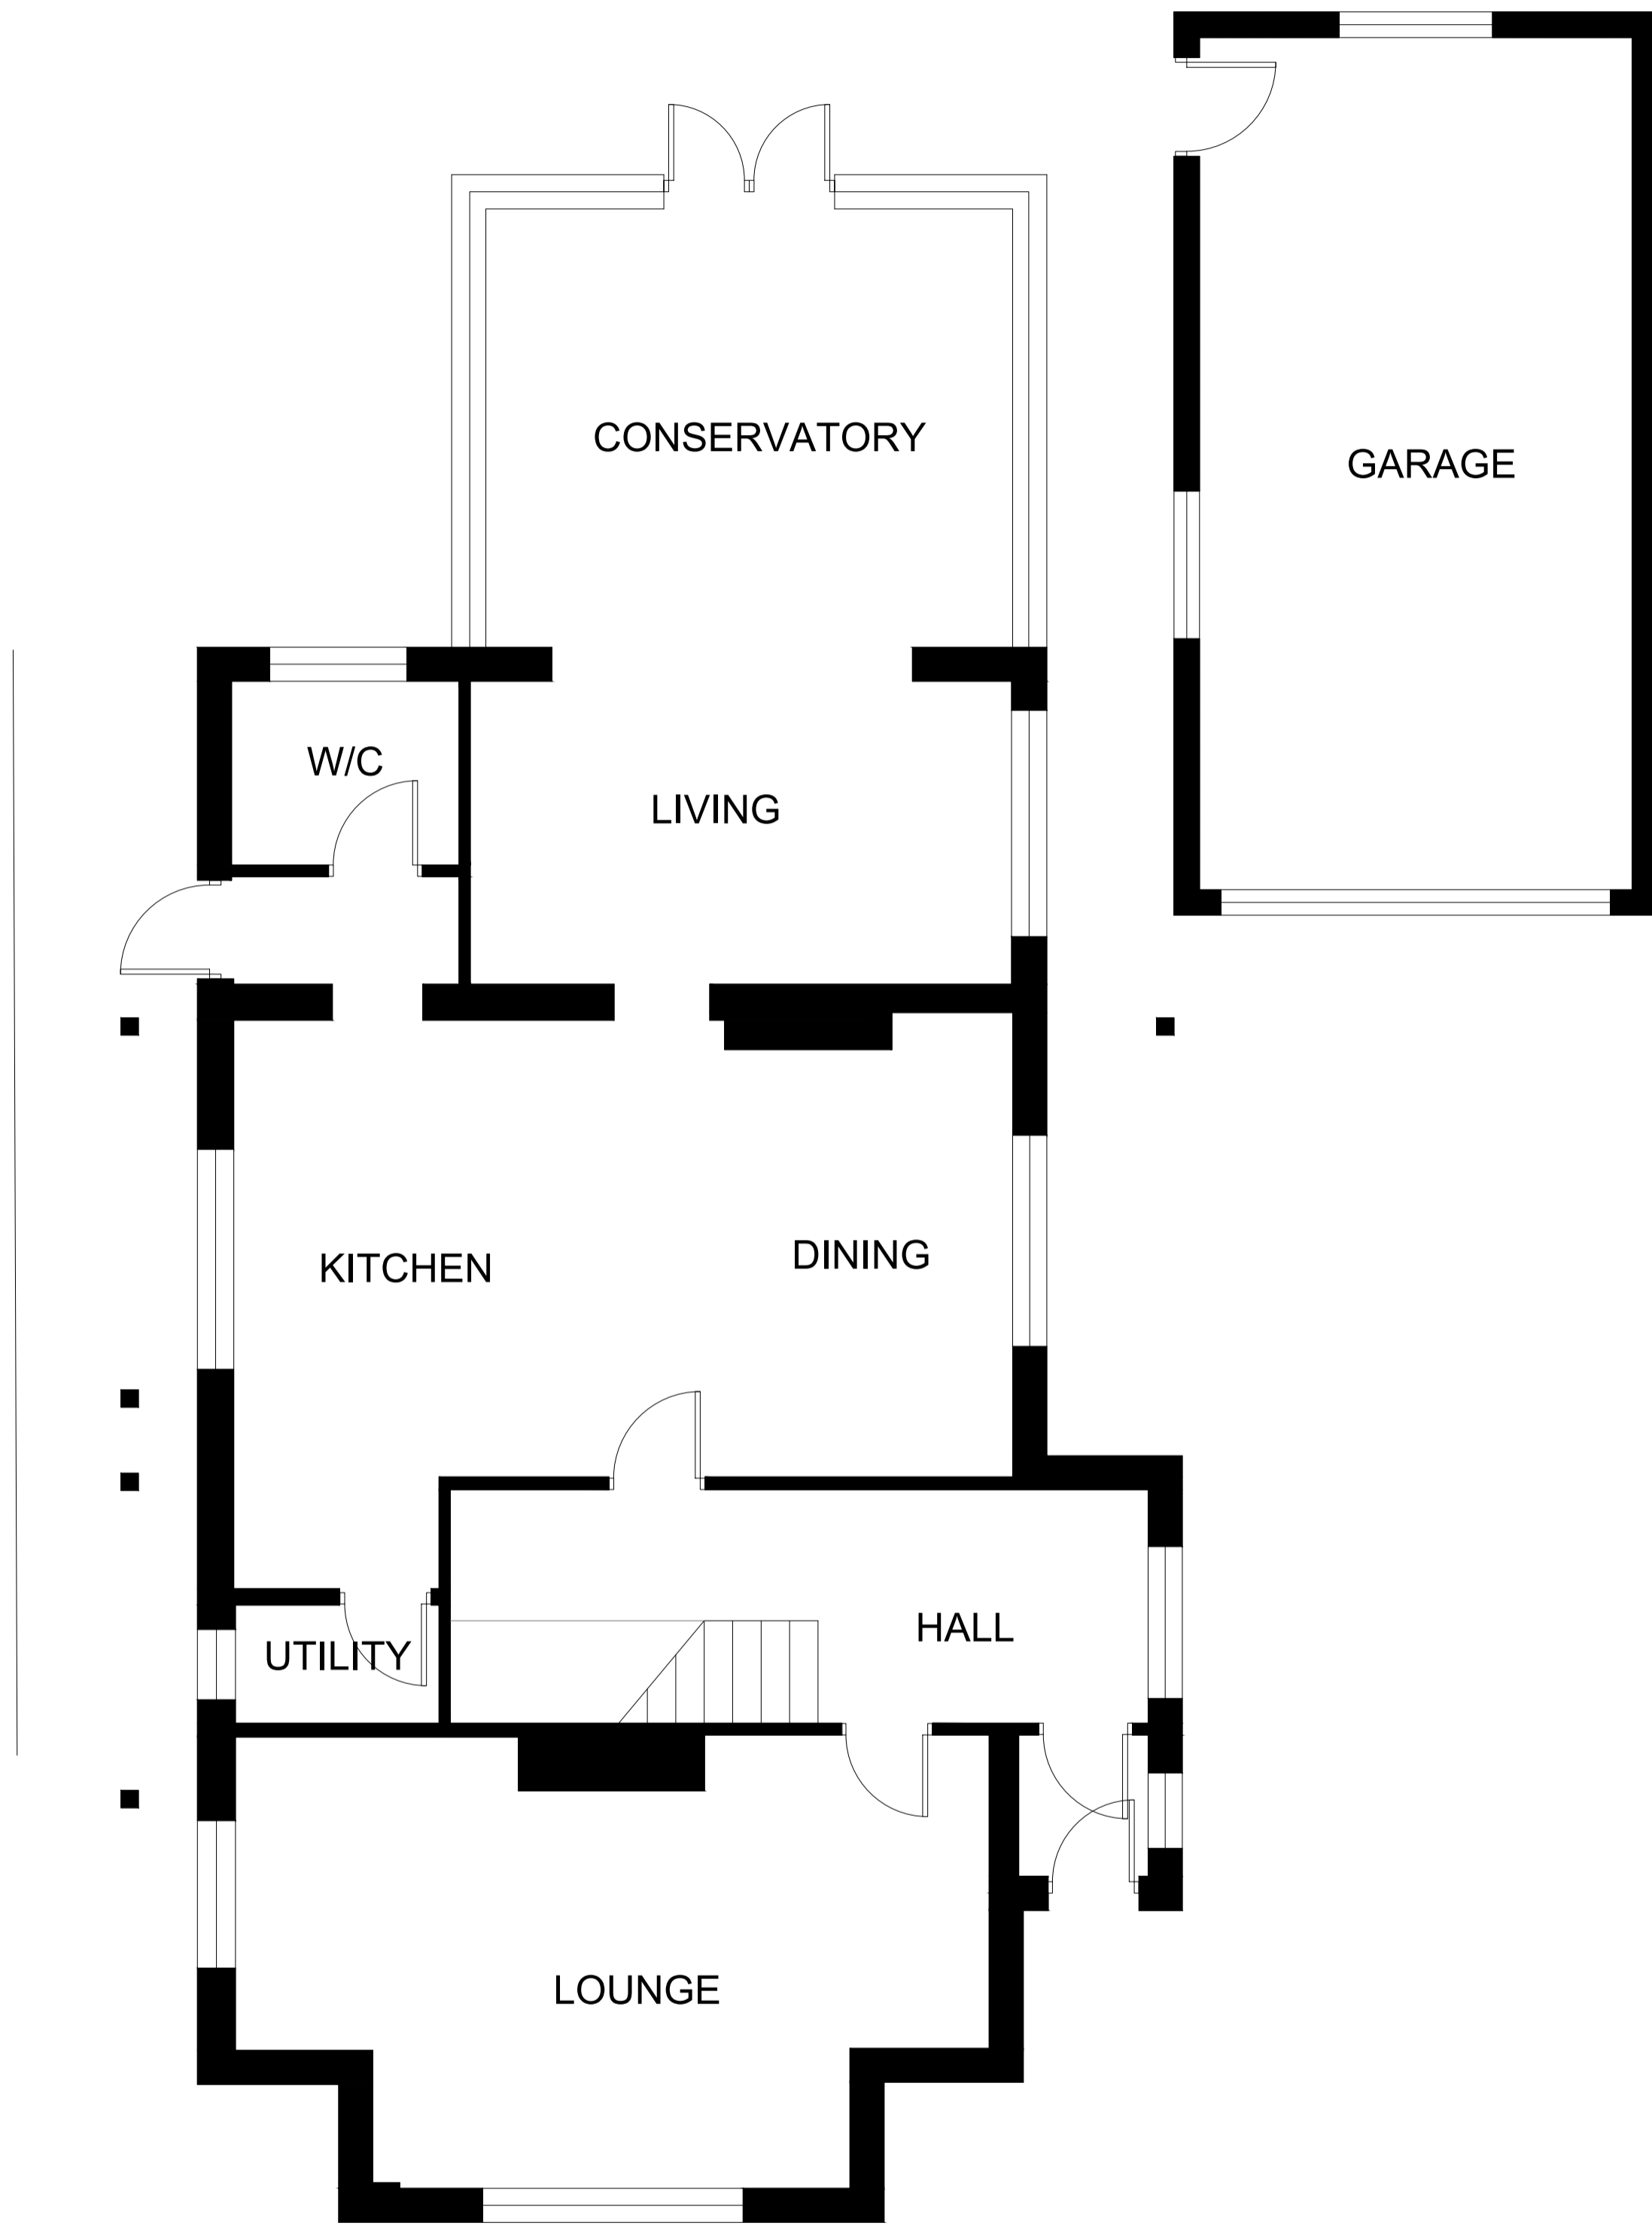

Notes  
 Four Architects Limited (11613893)  
 All dimensions must be checked on site by contractor or suitable qualified individual.  
 Contractor to report any discrepancies, errors or omissions prior to commencing work.

Project Title: 60 Moorland Road	Status: -
Location: POULTON-LE-FYLDE	Scale: 1:50 @ A1
Drawing Title: Proposed Plans	Date: 22.03.2024
Job Number: 60MR	Drawing Number: 60MR-DR-003
	Revision: -






01 Proposed East Elevation



02 Proposed North Elevation



03 Proposed West Elevation

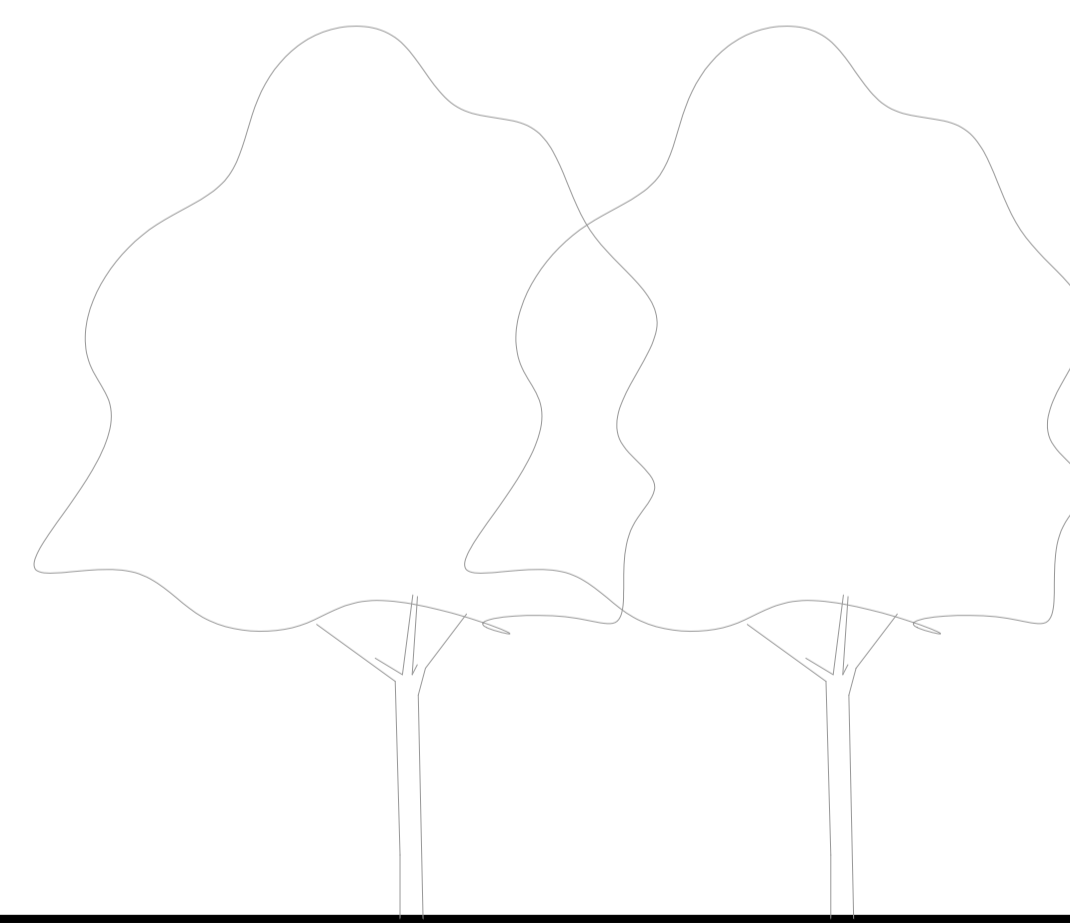

MOORLAND RD

Four Architects Limited (11613893)  
 Notes  
 This drawing is copyright.  
 All dimensions must be checked on site by contractor or suitable qualified individual.  
 Contractor to report any discrepancies, errors or omissions prior to commencing work.

Notes

Project Title: 60 Moorland Road	Status: -
Location: POULTON-LE-FYLDE	Scale: 1:50 @ A1
Drawing Title: Proposed Elevations	Date: 22.03.2024
Job Number: 60MR	Drawing Number: 60MR-DR-004
	Revision: -

