
 


All measurement taken from Ordnance Data

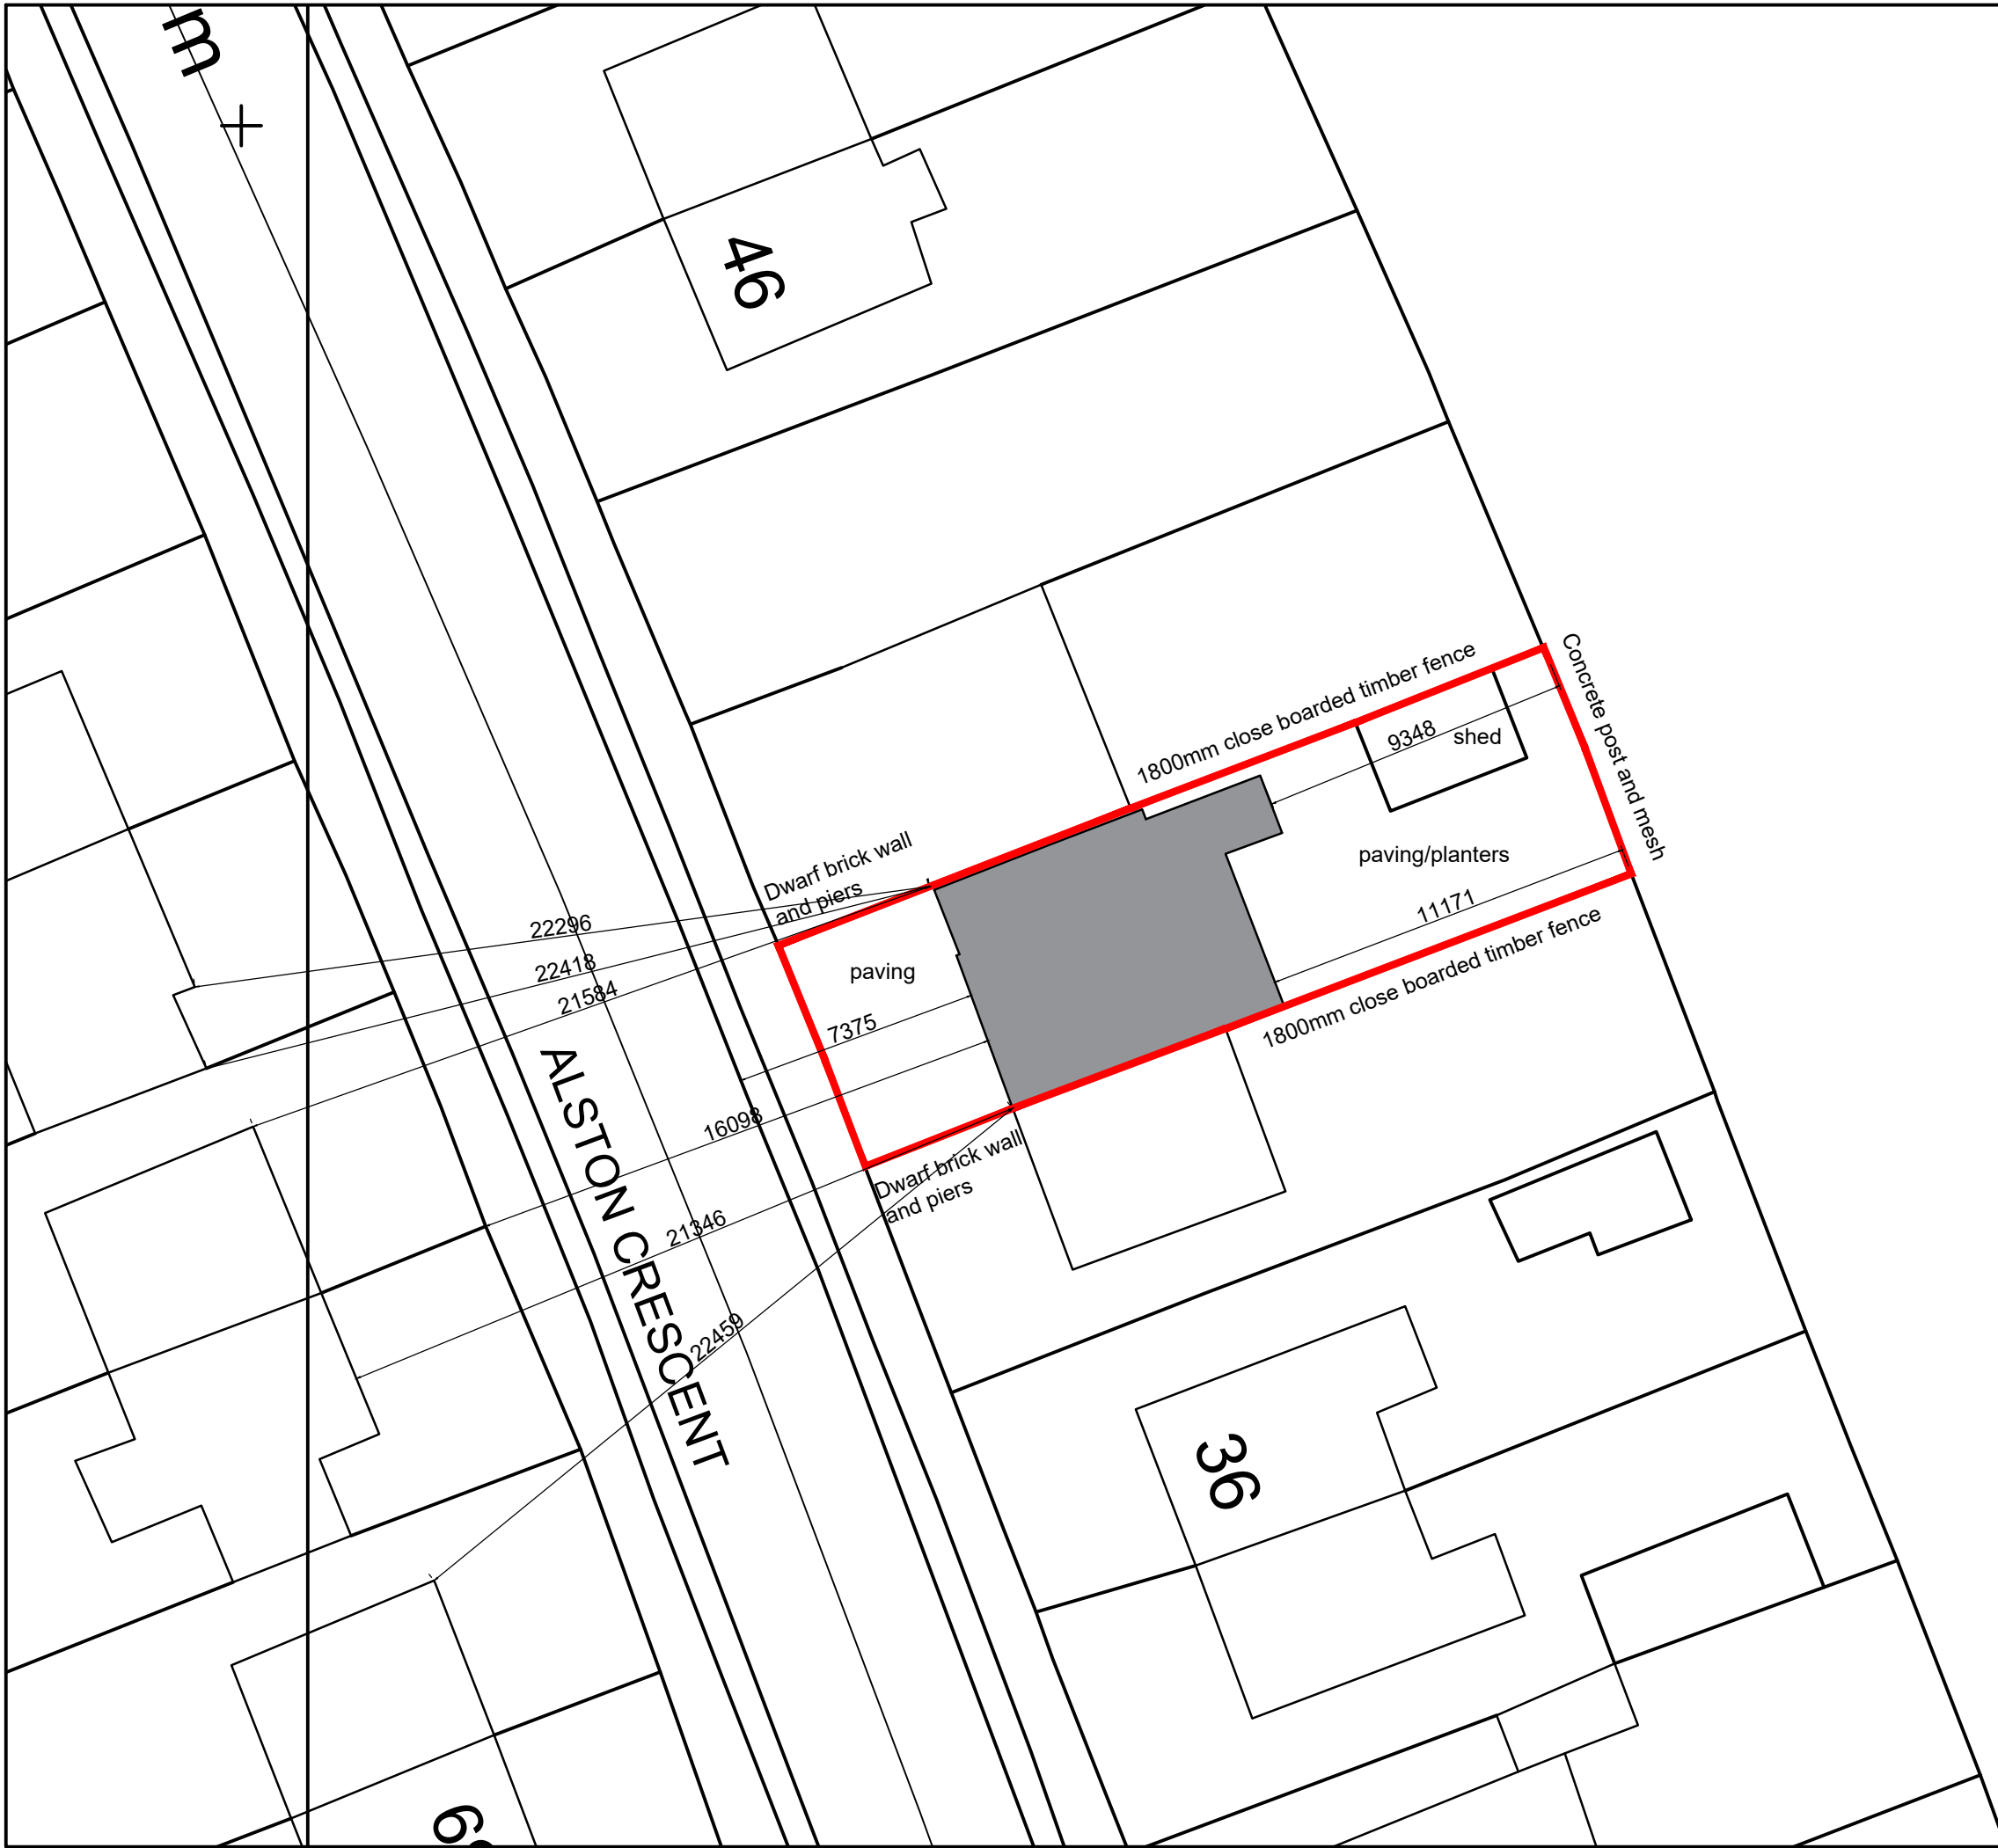

Location
40 ALSTON CRES.
SRG 8NH

Drawing
PROPOSED SITE PLAN

Date
03/2024
Scale at A3:
1:200

Drawing No. 10