




NOTES:
FOOD WASTE COLLECTION
 9L food waste caddies to be stored within dwellings and put out for collection on required collection days
 No external communal food waste bin to be provided.

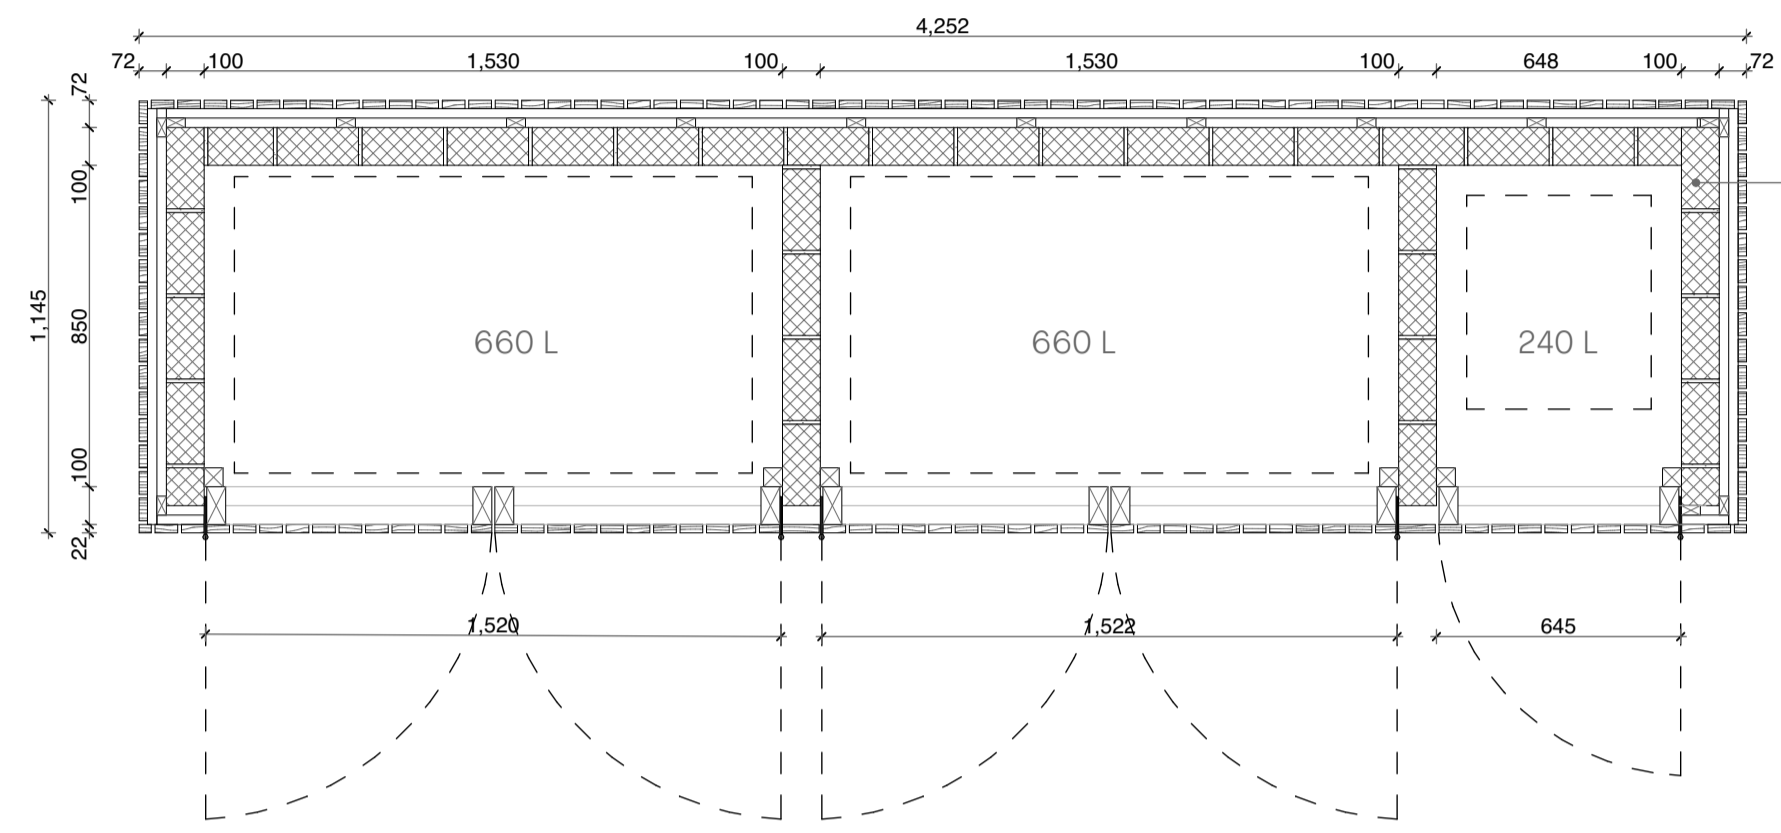


Bike Store Plan

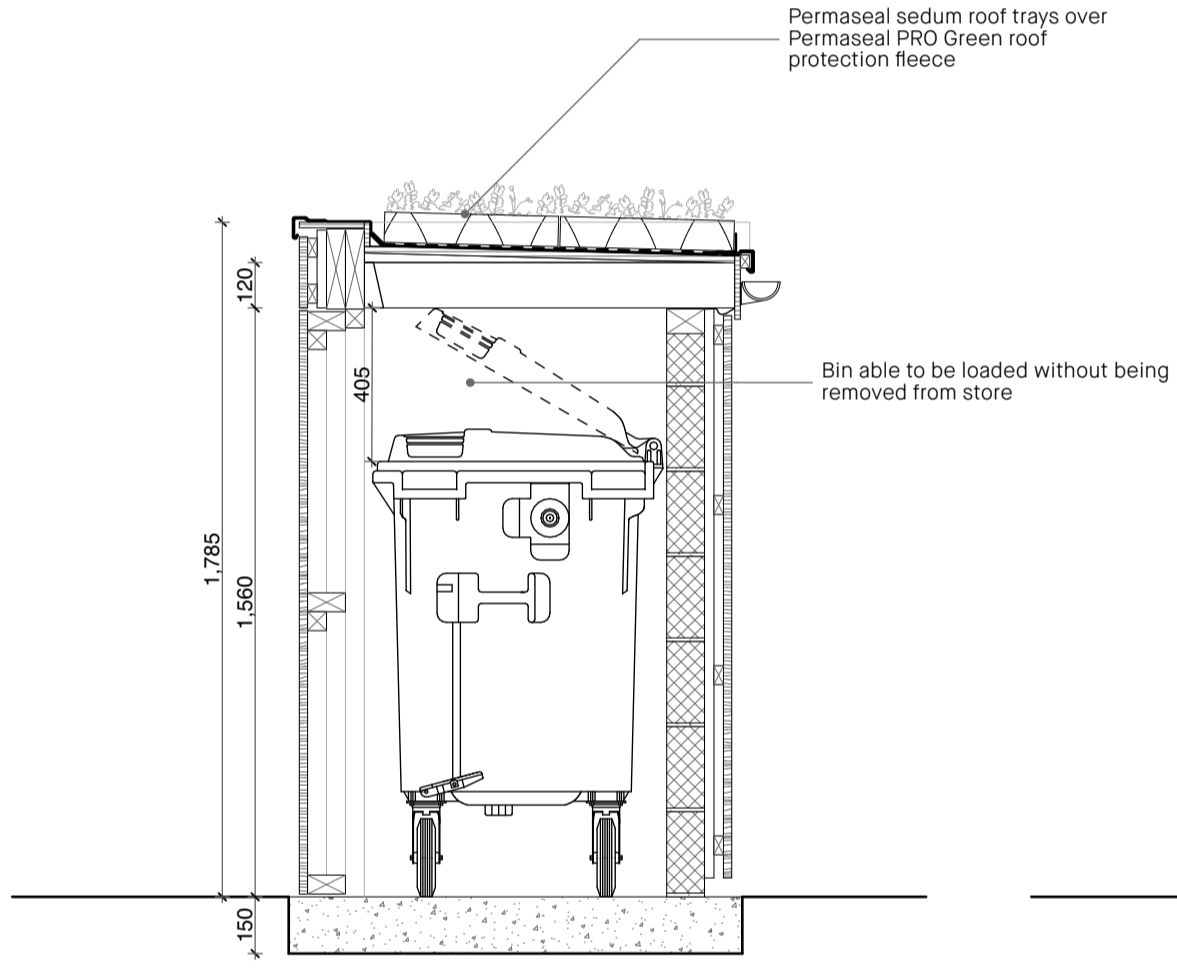


Bin Store Section

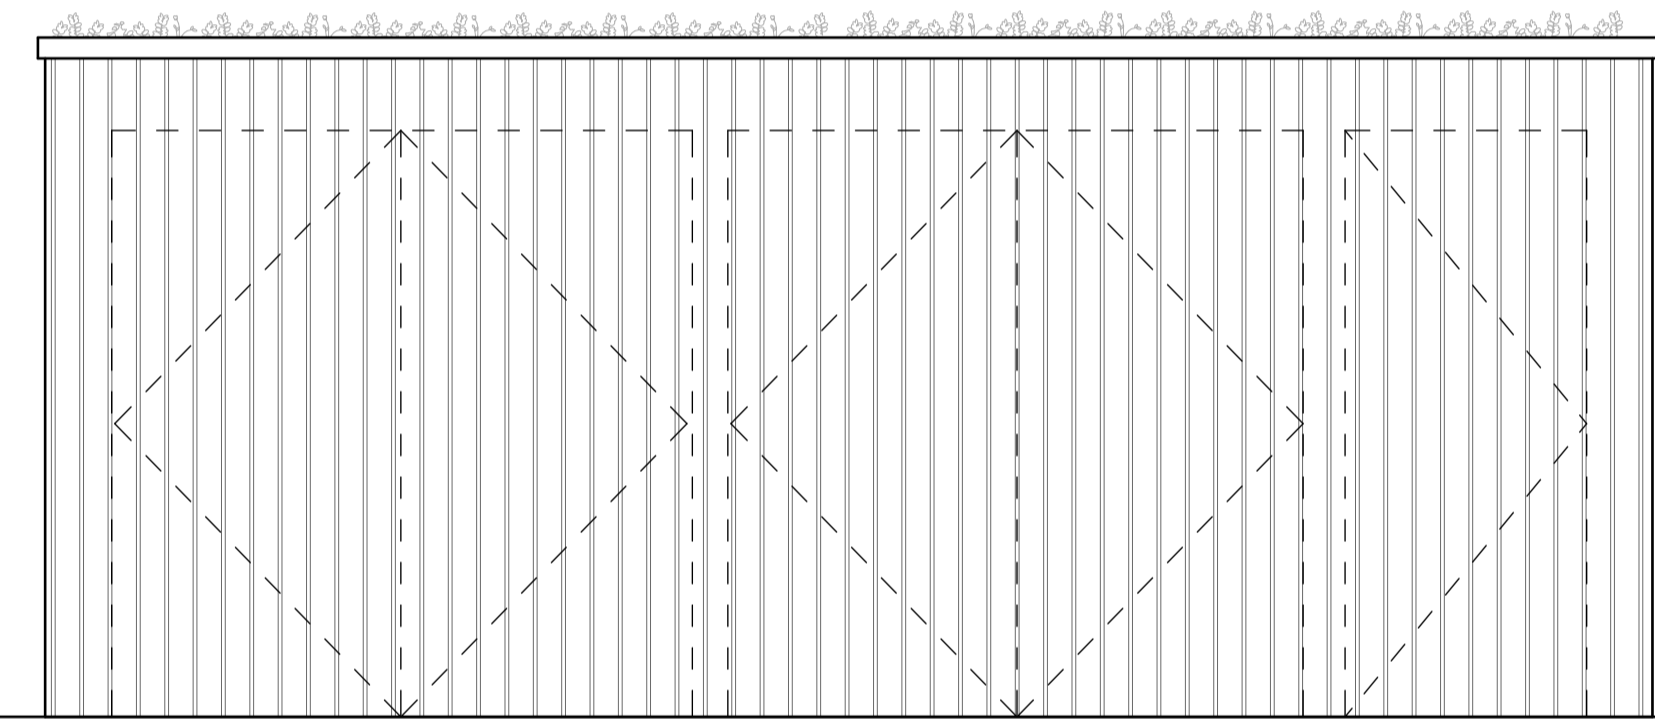


Front Elevation

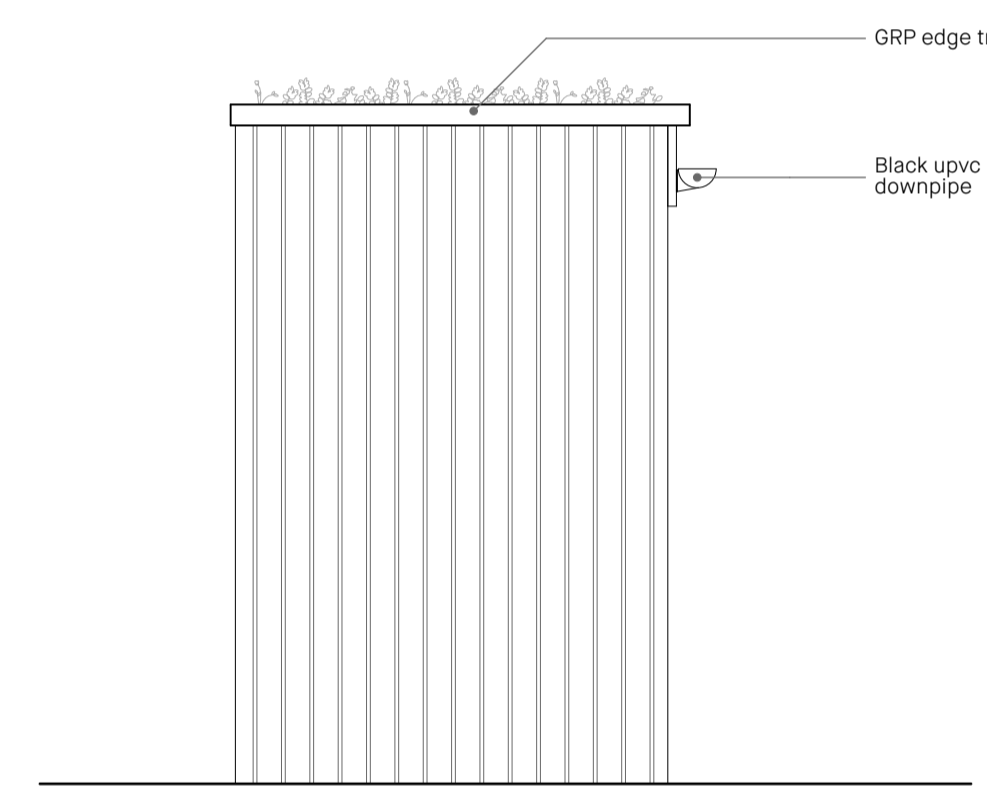

Side Elevation

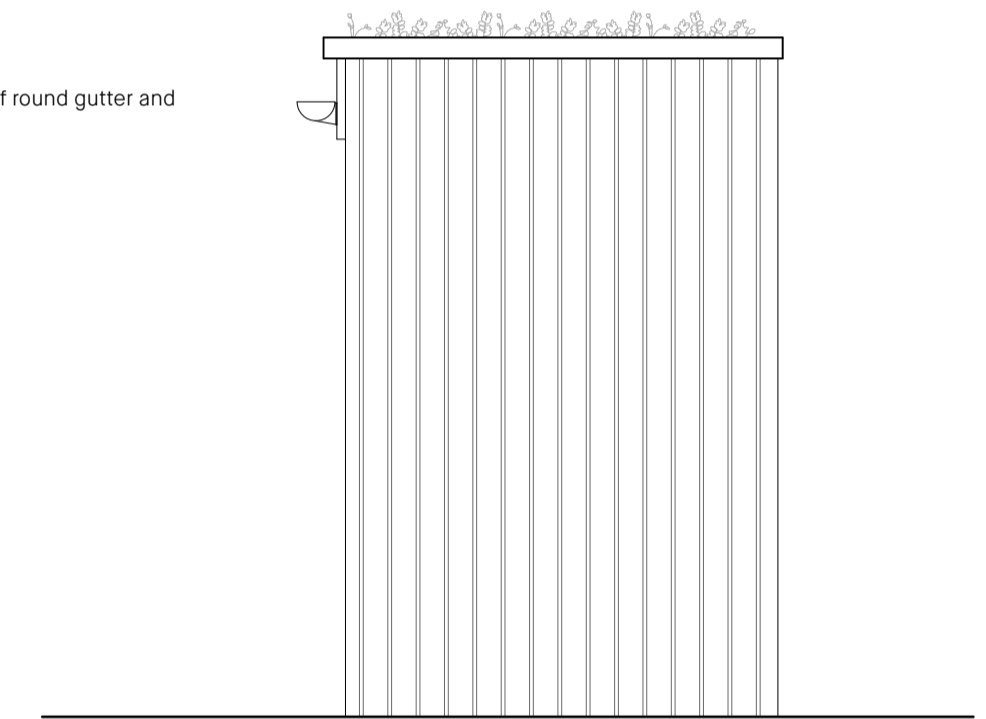

Side Elevation

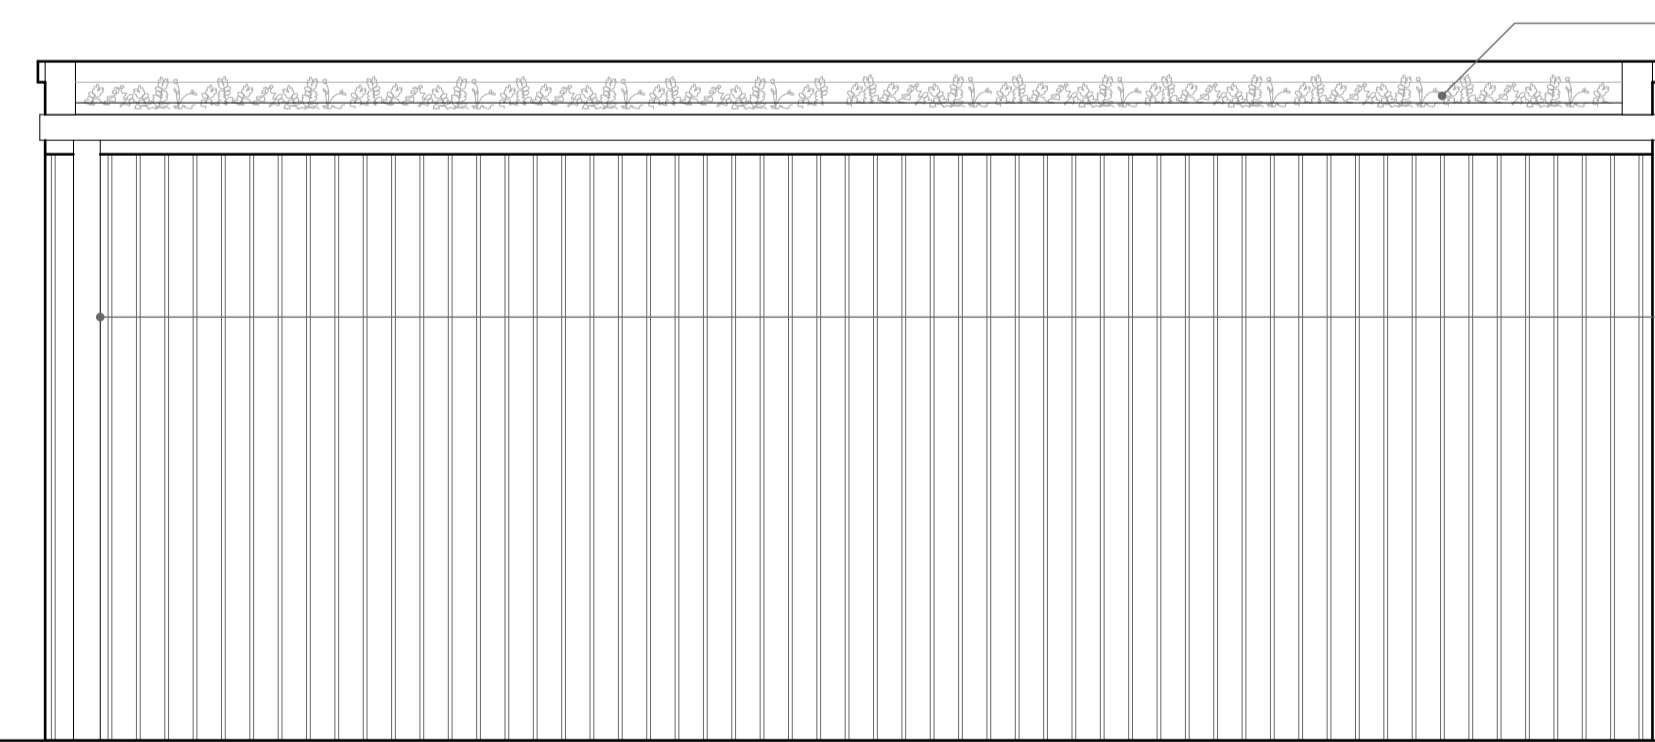

Rear Elevation

01	Discharge of Conditions	14/02/2024
rev	description	drawn checked date

ob architecture.
 The Dispensary
 5-6 The Square
 Winchester SO23 9ES
 01962 865344
 info@obarchitecture.co.uk
 www.obarchitecture.co.uk

8 Dunheved Road North
 8 Dunheved Road North
 Croydon
 CR8 6AH

Bin Store Details

OBA project no.	Scale @ A1					
361	1:20					
project	originator	zone	level	type	role	number
8DH	OBA	00	ZZ	DR	A	0879

status	suitability description
01	revision description

THIS DRAWING CAN BE SCALED FOR PLANNING PURPOSES ONLY AND ALL DIMENSIONS ARE TO BE CHECKED ON SITE BEFORE WORK IS COMMENCED. THE DESIGN AND DRAWING ARE THE COPYRIGHT OF THE CONSULTANTS AND MUST NOT BE USED OR REPRODUCED WITHOUT THEIR PERMISSION. ANY DISCREPANCIES ARE TO BE REPORTED IMMEDIATELY TO THE CONSULTANTS. ALL INFORMATION SHOWN ON THE DRAWING IS SUBJECT TO OBTAINING THE NECESSARY STATUTORY CONSENTS.