





Proposed Rear Elevation
Scale: 1:50 @ A2

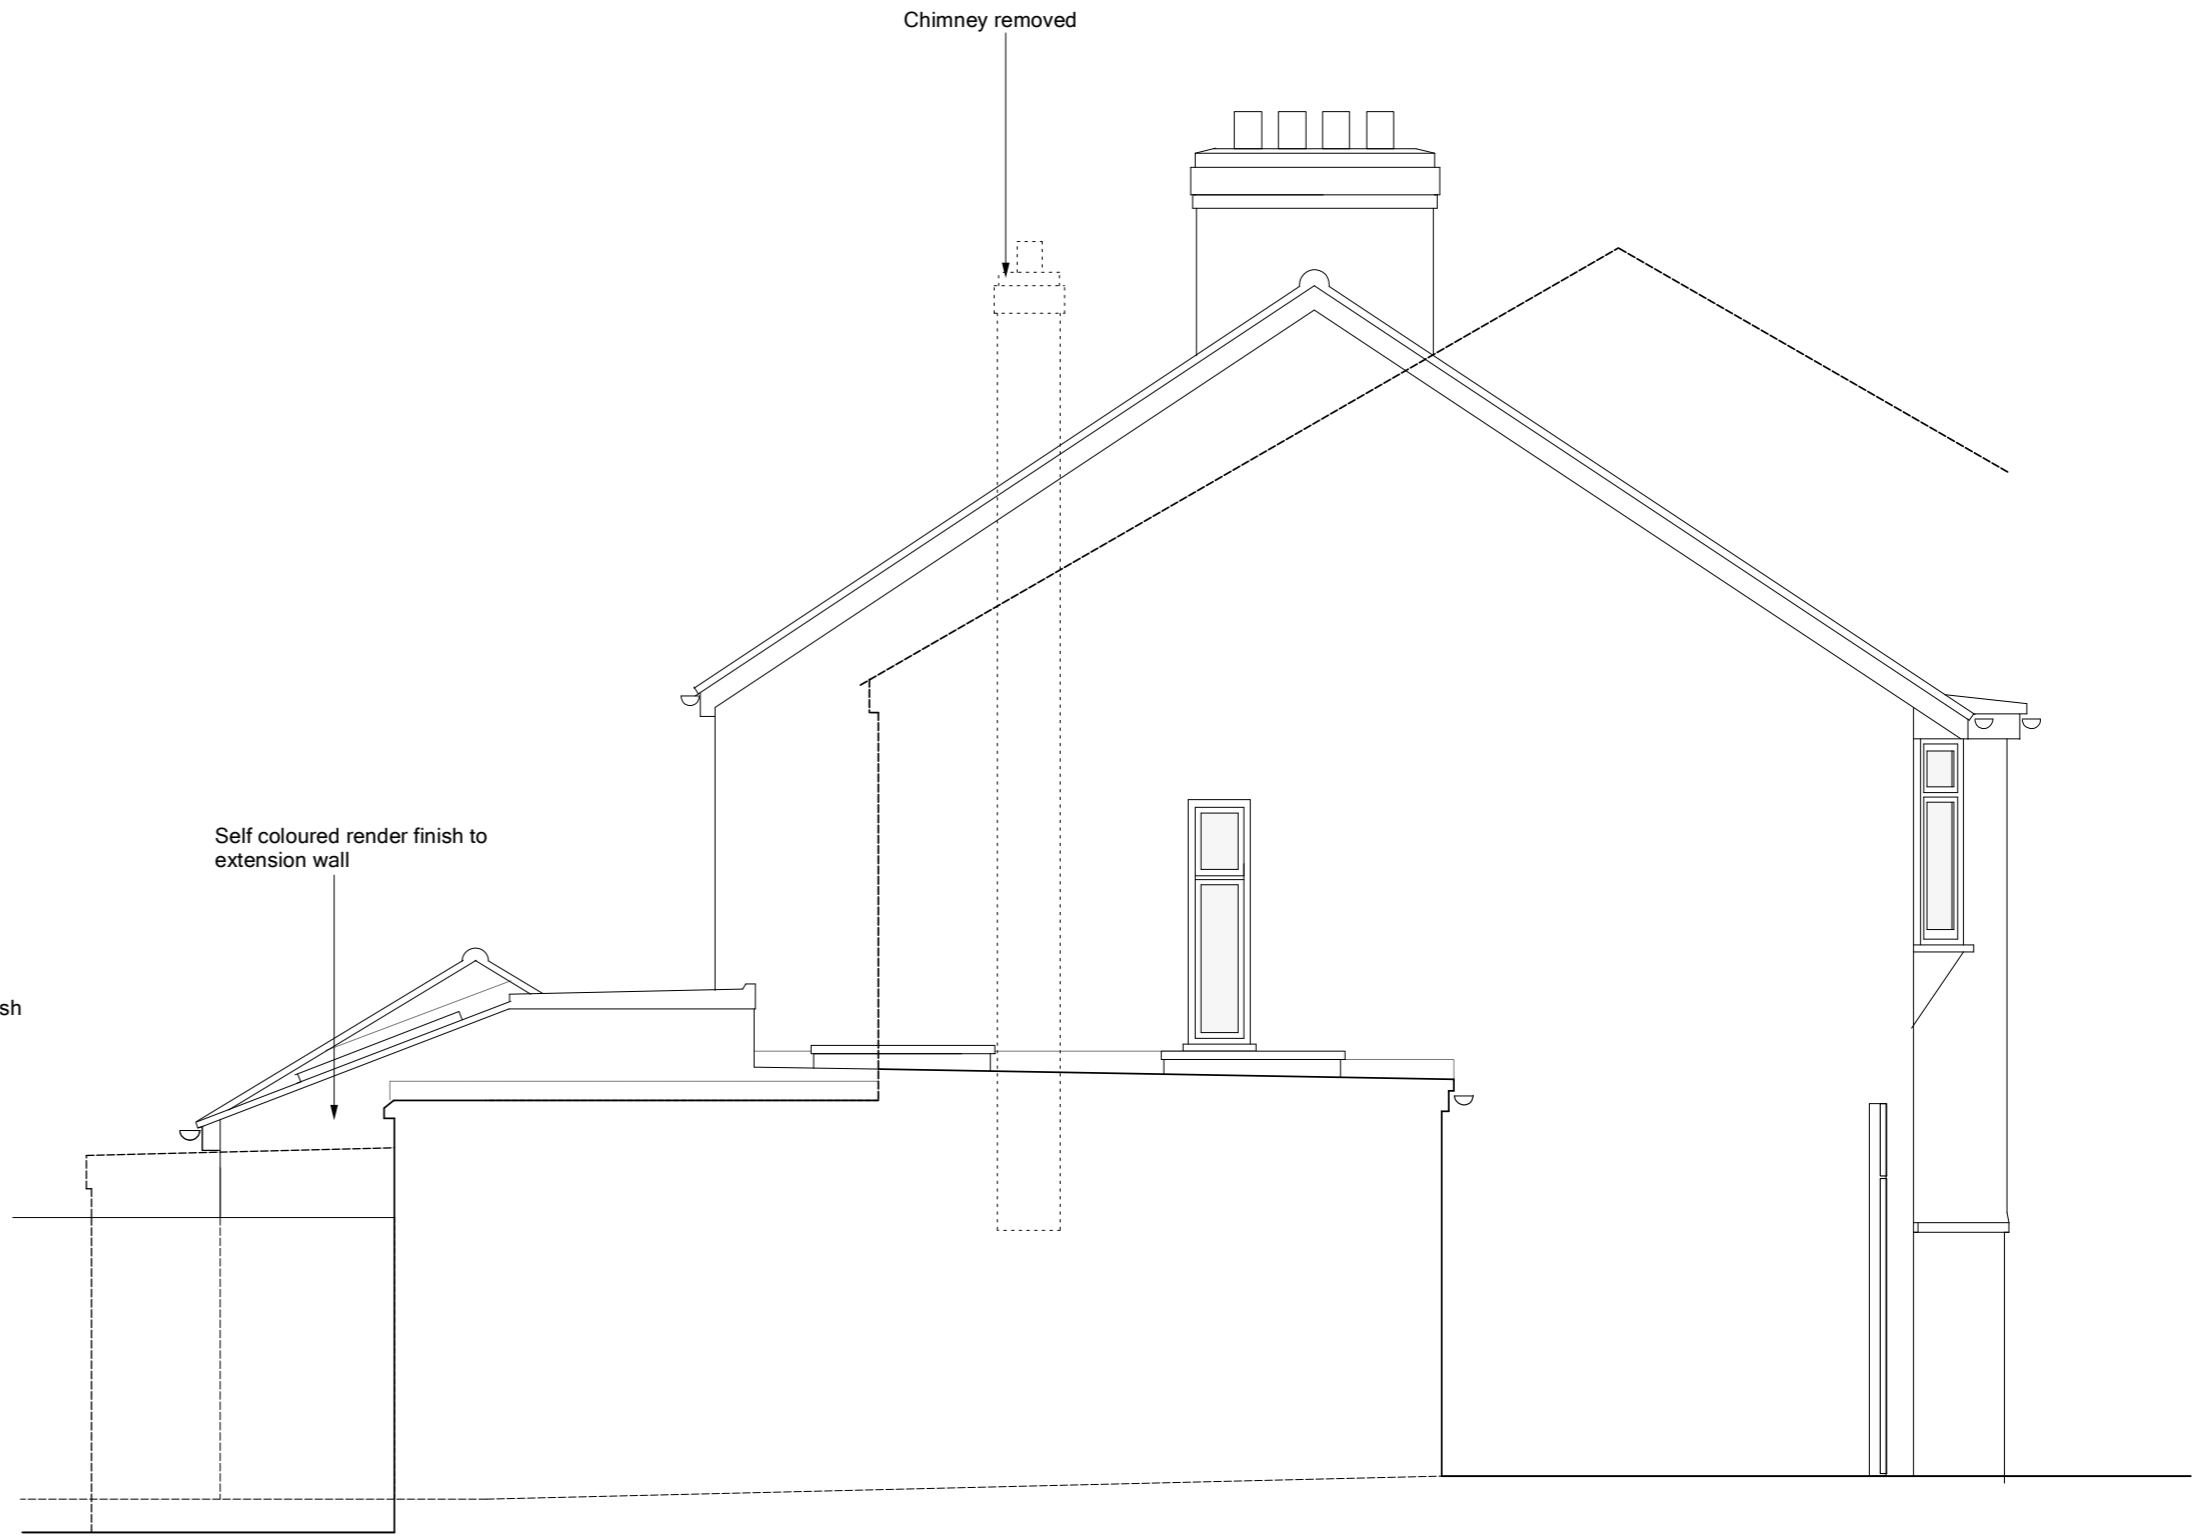

Proposed Side Elevation
Scale: 1:50 @ A2

 

Date	Description	Rev.

Note:
All dimensions to be checked on site. Any discrepancies to be reported to the Contract Administrator.

Project: 41 Molewood Road, Hertford		Title: Proposed Elevations I	
Client:	Date: 16.03.23	Scale: 1:50 @ A2	
Dwg no.: 327_011	Rev:	Status: PLANNING	
ben lumley/Architect 43 Molewood Road, Hertford, Herts SG14 3AQ. T 07787 792253 email: benlumley1@gmail.com			