


DANEBRIDGE NURSERY

CLASS Q EXISTING SITE PLAN

Scale: 1:200

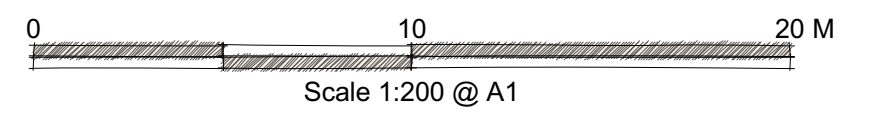

No.	Date	Revision Notes	Revised By	Notes	Client	Project	Drawing
				The Building numbers relate to the Structural Survey undertaken by Glyme Structures	Environmental & Sustainable Development Ltd	Residential Development	Class Q - Existing Site Plan
						Danebridge Nursery, Great Hadham Road, Much Hadham, SG10 6JG	Scale: 1:200 @A1
							Dwg No: 23 DNMH EX05
							Drawn: CB
							Date: JUNE 2023
							Status: PLANNING

dp architects
design | planning | architecture

RIBA
Chartered Architect

DP Architects
The Old Brewery Tap, 3 Stokman Street, Washington, Co Durham, CO4 9 8JU
Tel: 01481 613 065 Email: mail@dparchitects.co.uk

Only to be scaled from for planning and land registry purposes. All figured dimensions are in millimeters unless otherwise stated. Contractors must verify all dimensions before starting work and any discrepancies are to be reported to David Parker Architects Ltd. © This drawing is the property of David Parker Architects Ltd. Copyright is reserved by them and is issued on the condition that it is not copied or disclosed by or to any unauthorised persons without the prior consent in writing by David Parker Architects Ltd.