




REPRODUCING THESE DRAWINGS BY PRINTING OR COPYING MAY LEAD TO ERRORS. PLEASE REFER TO SCALE BAR. DO NOT SCALE OFF THESE DRAWINGS FOR CONSTRUCTION PURPOSES. IF ANY DISCREPANCIES ARE FOUND, PLEASE CONTACT TIM COLE DOWNES LIMITED IMMEDIATELY. © TIM COLE DOWNES LIMITED 2020

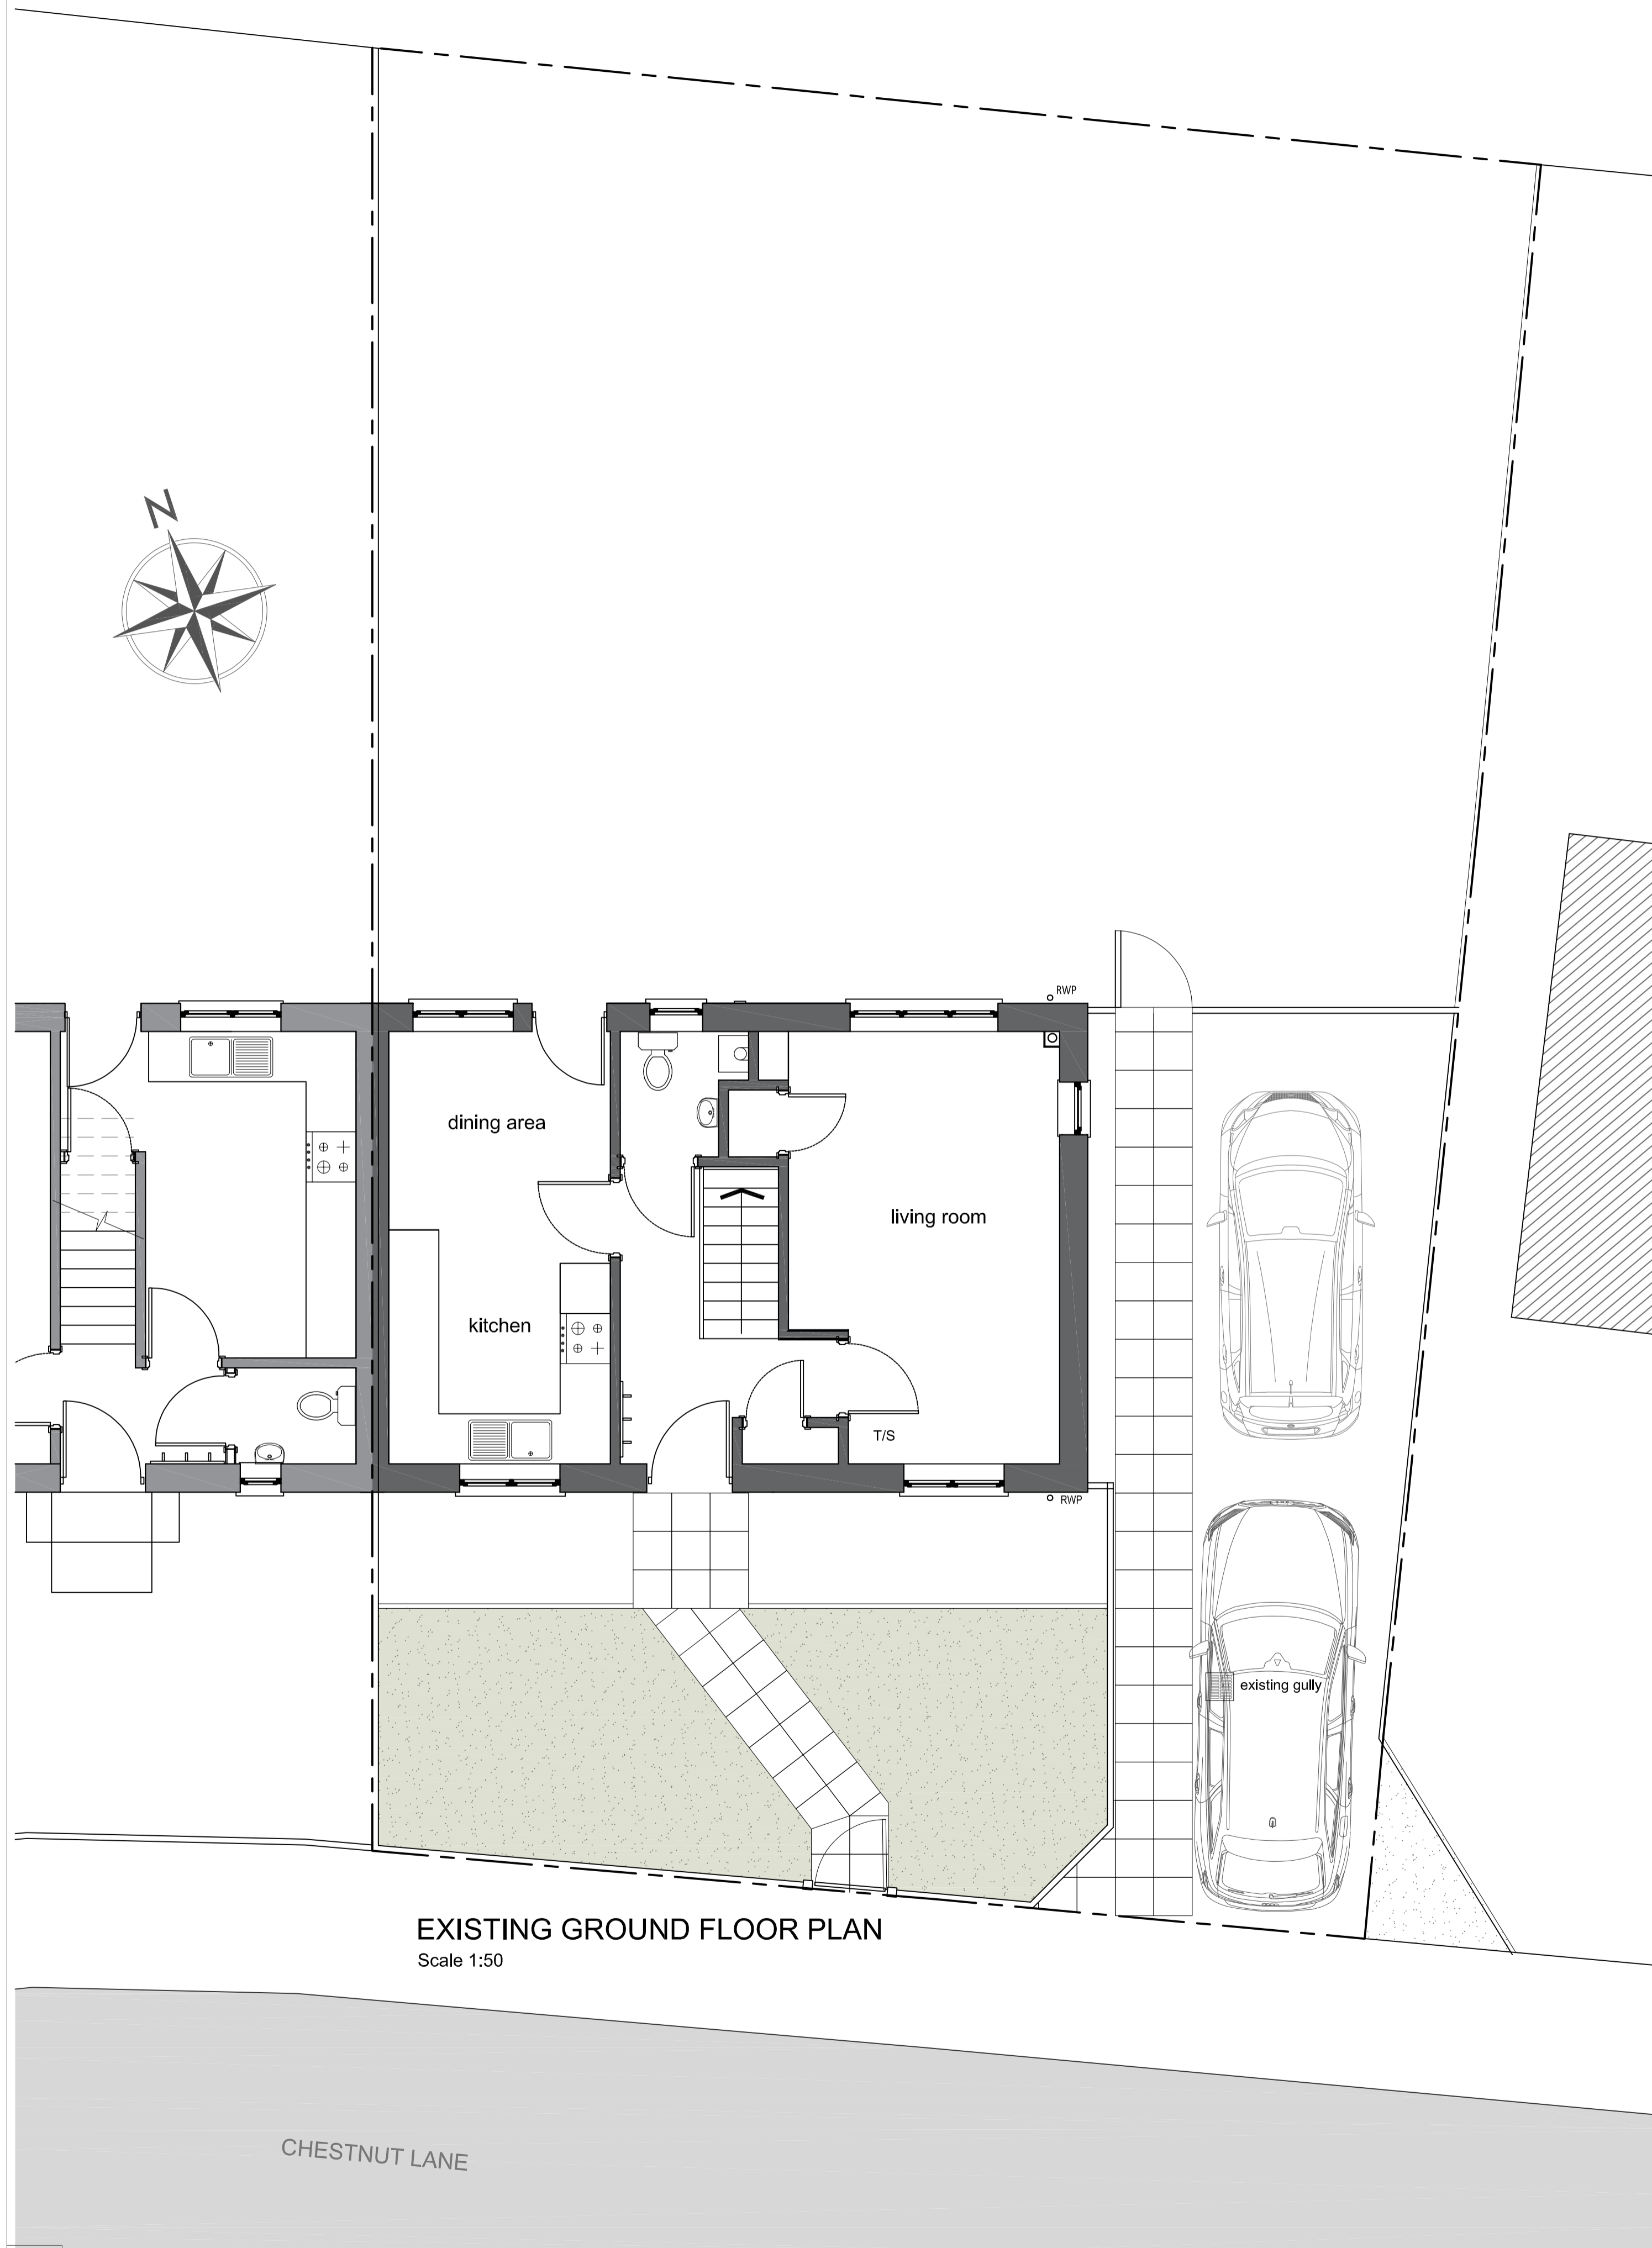


EXISTING GROUND FLOOR PLAN
Scale 1:50

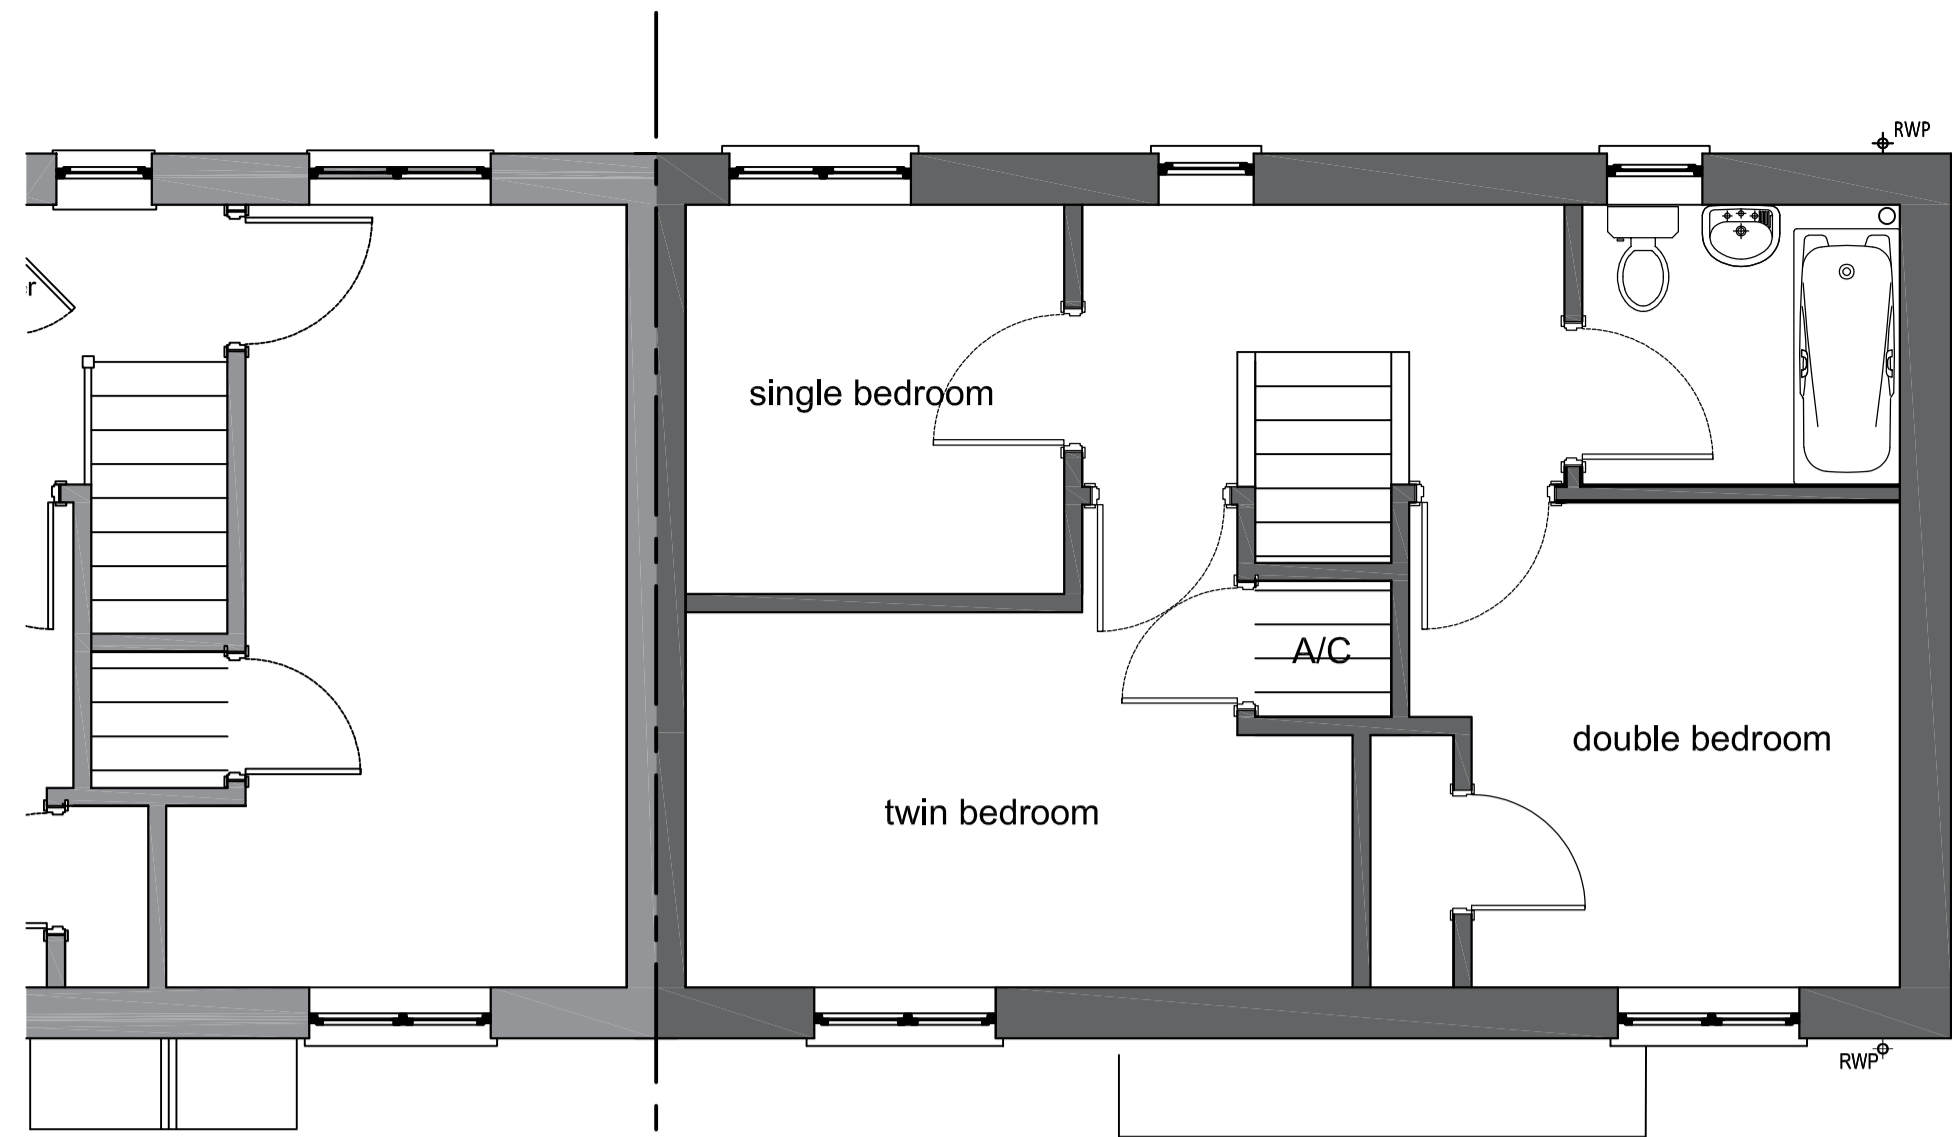

EXISTING FIRST FLOOR PLAN
Scale 1:50

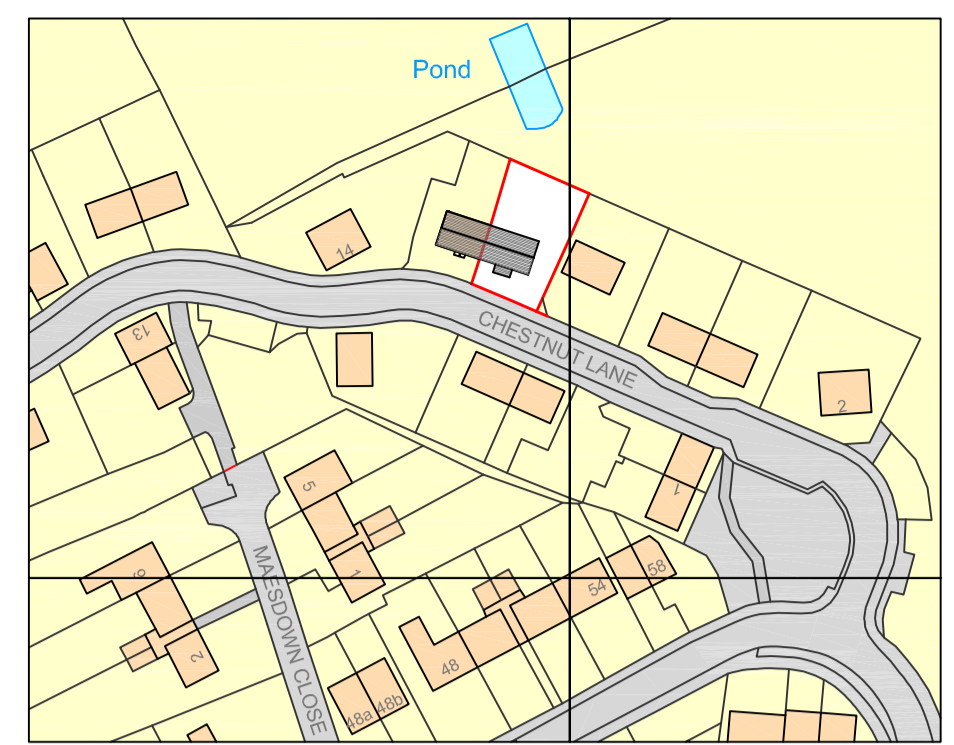


LOCATION PLAN
Scale 1:1250

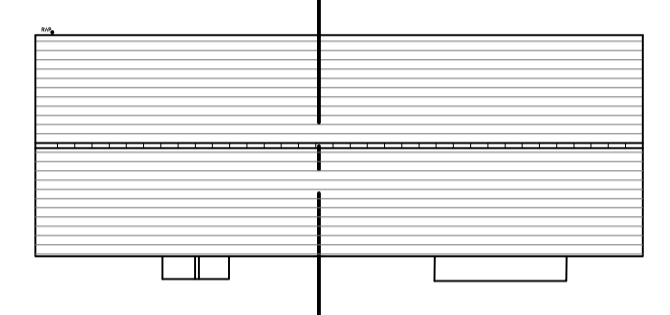

EXISTING ROOF PLAN
Scale 1:200




EXISTING SOUTH ELEVATION
Scale 1:100

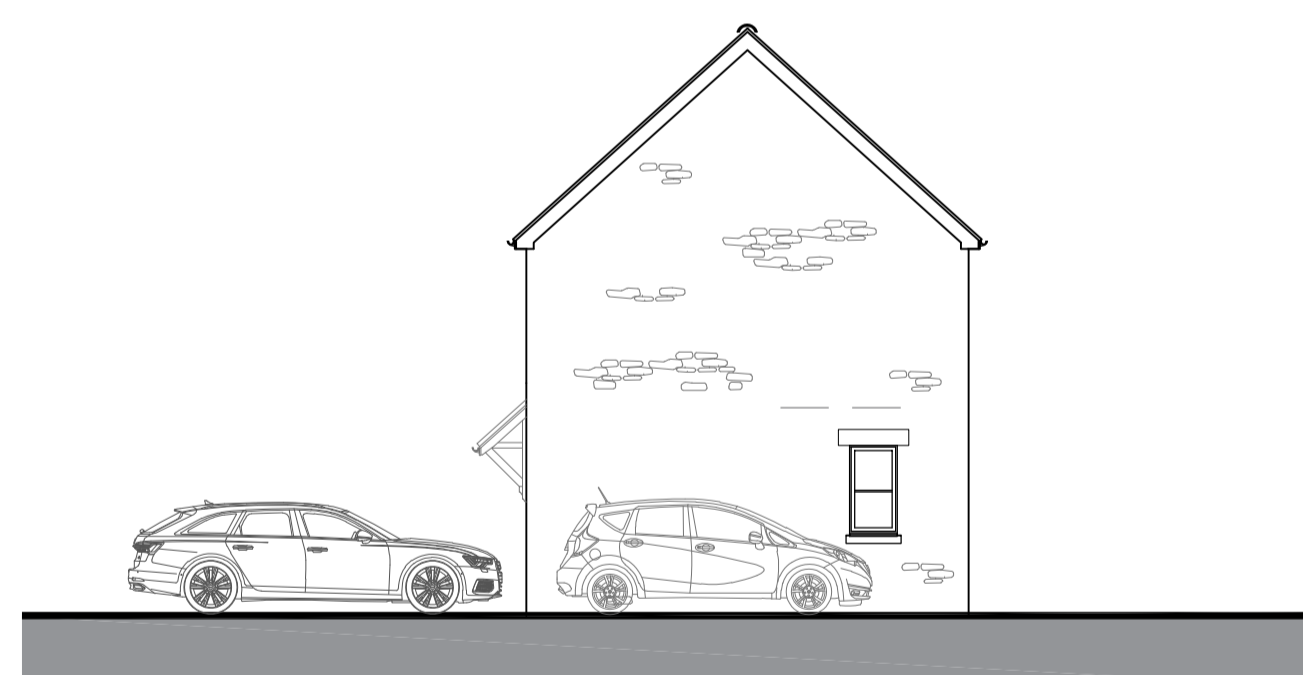

EXISTING EAST ELEVATION
Scale 1:100



EXISTING NORTH ELEVATION
Scale 1:100

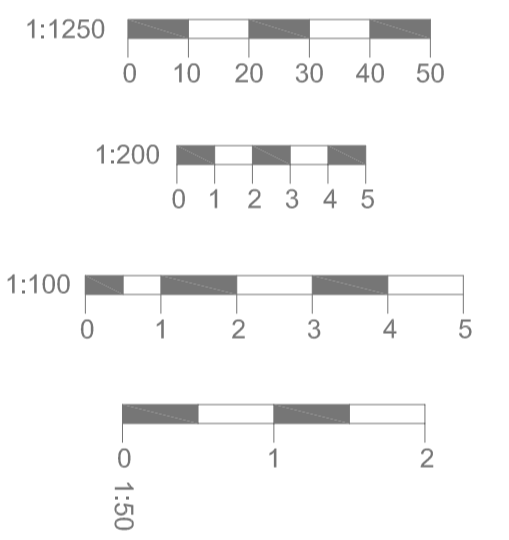

Tim Cole Downes
ACIOB EngTech MInstRE

tcd partner
ARCHITECTURE AND DESIGN LABC

Little Orchard, Station Road,
Ansford, Castle Cary, BA7 7PD
Tel 01963 350777 - 07932 150873
email tim@timdownes.co.uk

CLIENT: Ms L DARE & MR R FERRARI

SITE ADDRESS: 10 CHESTNUT LANE
EVERCREECH
SHEPTON MALLETT
SOMERSET BA4 6BU

PROJECT: TWO STOREY EXTENSION TO DWELLING.
PROPOSED PORCH.
& REVISED PARKING ARRANGEMENT.

TITLE: 1:1250 LOCATION PLAN.
1:50 EXISTING FLOOR PLANS
1:100 EXISTING ELEVATIONS.

SCALE: 1:50 1:100 1:200 1:1250 @ A1
APPLICATION No: TCD DRAWN: DATE: JULY 2020

DRAWING NO: 1499/001 REV: