



S.E Elevation 1:100

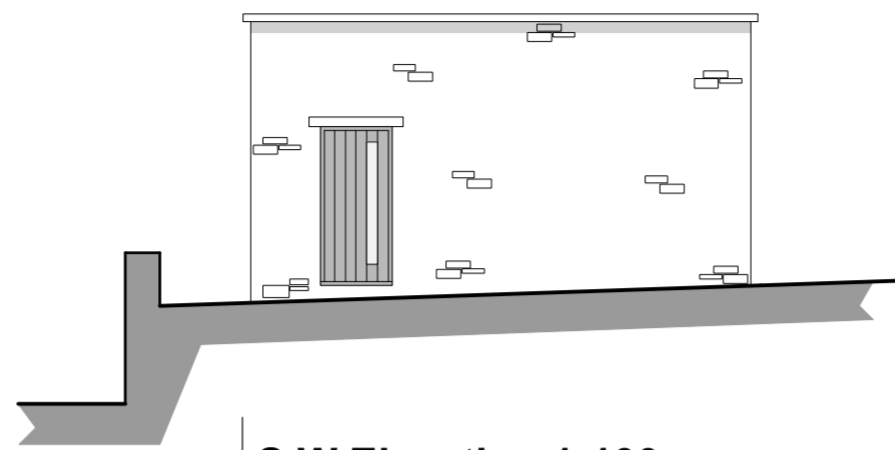


S.W Elevation 1:100





N.W Elevation 1:100

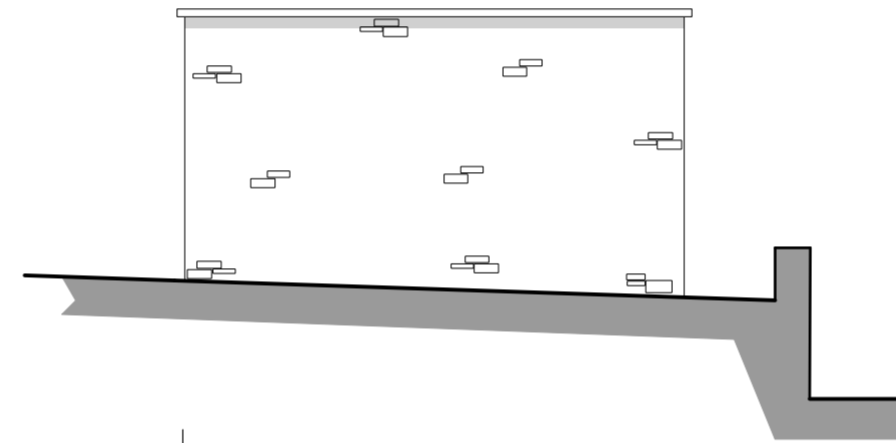

N.E Elevation 1:100

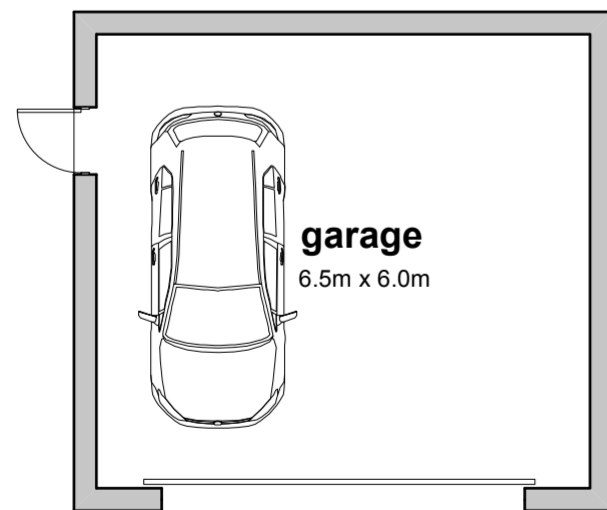

Floor Plan 1:100

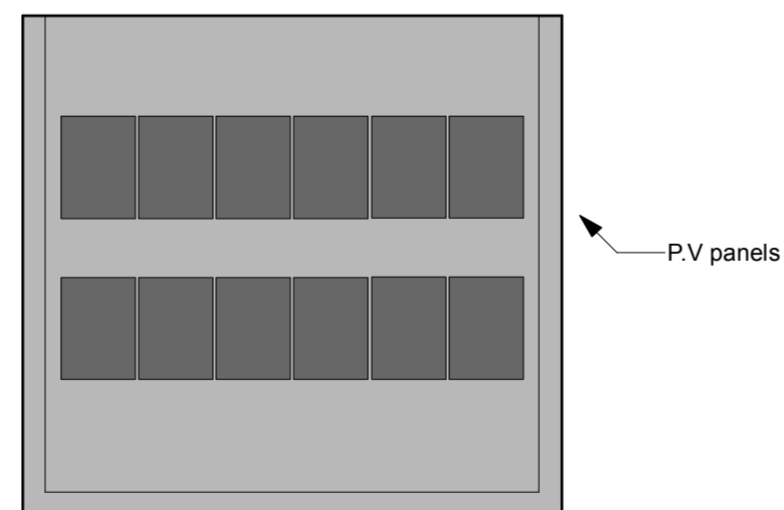 

Roof Plan 1:100

Job Title
**Proposed Dwelling on
 Land to the rear of
 22 Frome Road
 Beckington**

Drawing Title
**Garage Plans and Elevations
 Plot 3**

Peter Withey
 Architectural Designer
 123 Clay Street Crockerton
 Warminster Wiltshire BA12 8ag
 Tele 01985 841111 e-mail witheydesign@btconnect.com

Scale 1:100 @A2 Date March 2024

Drawing No 1205/6