


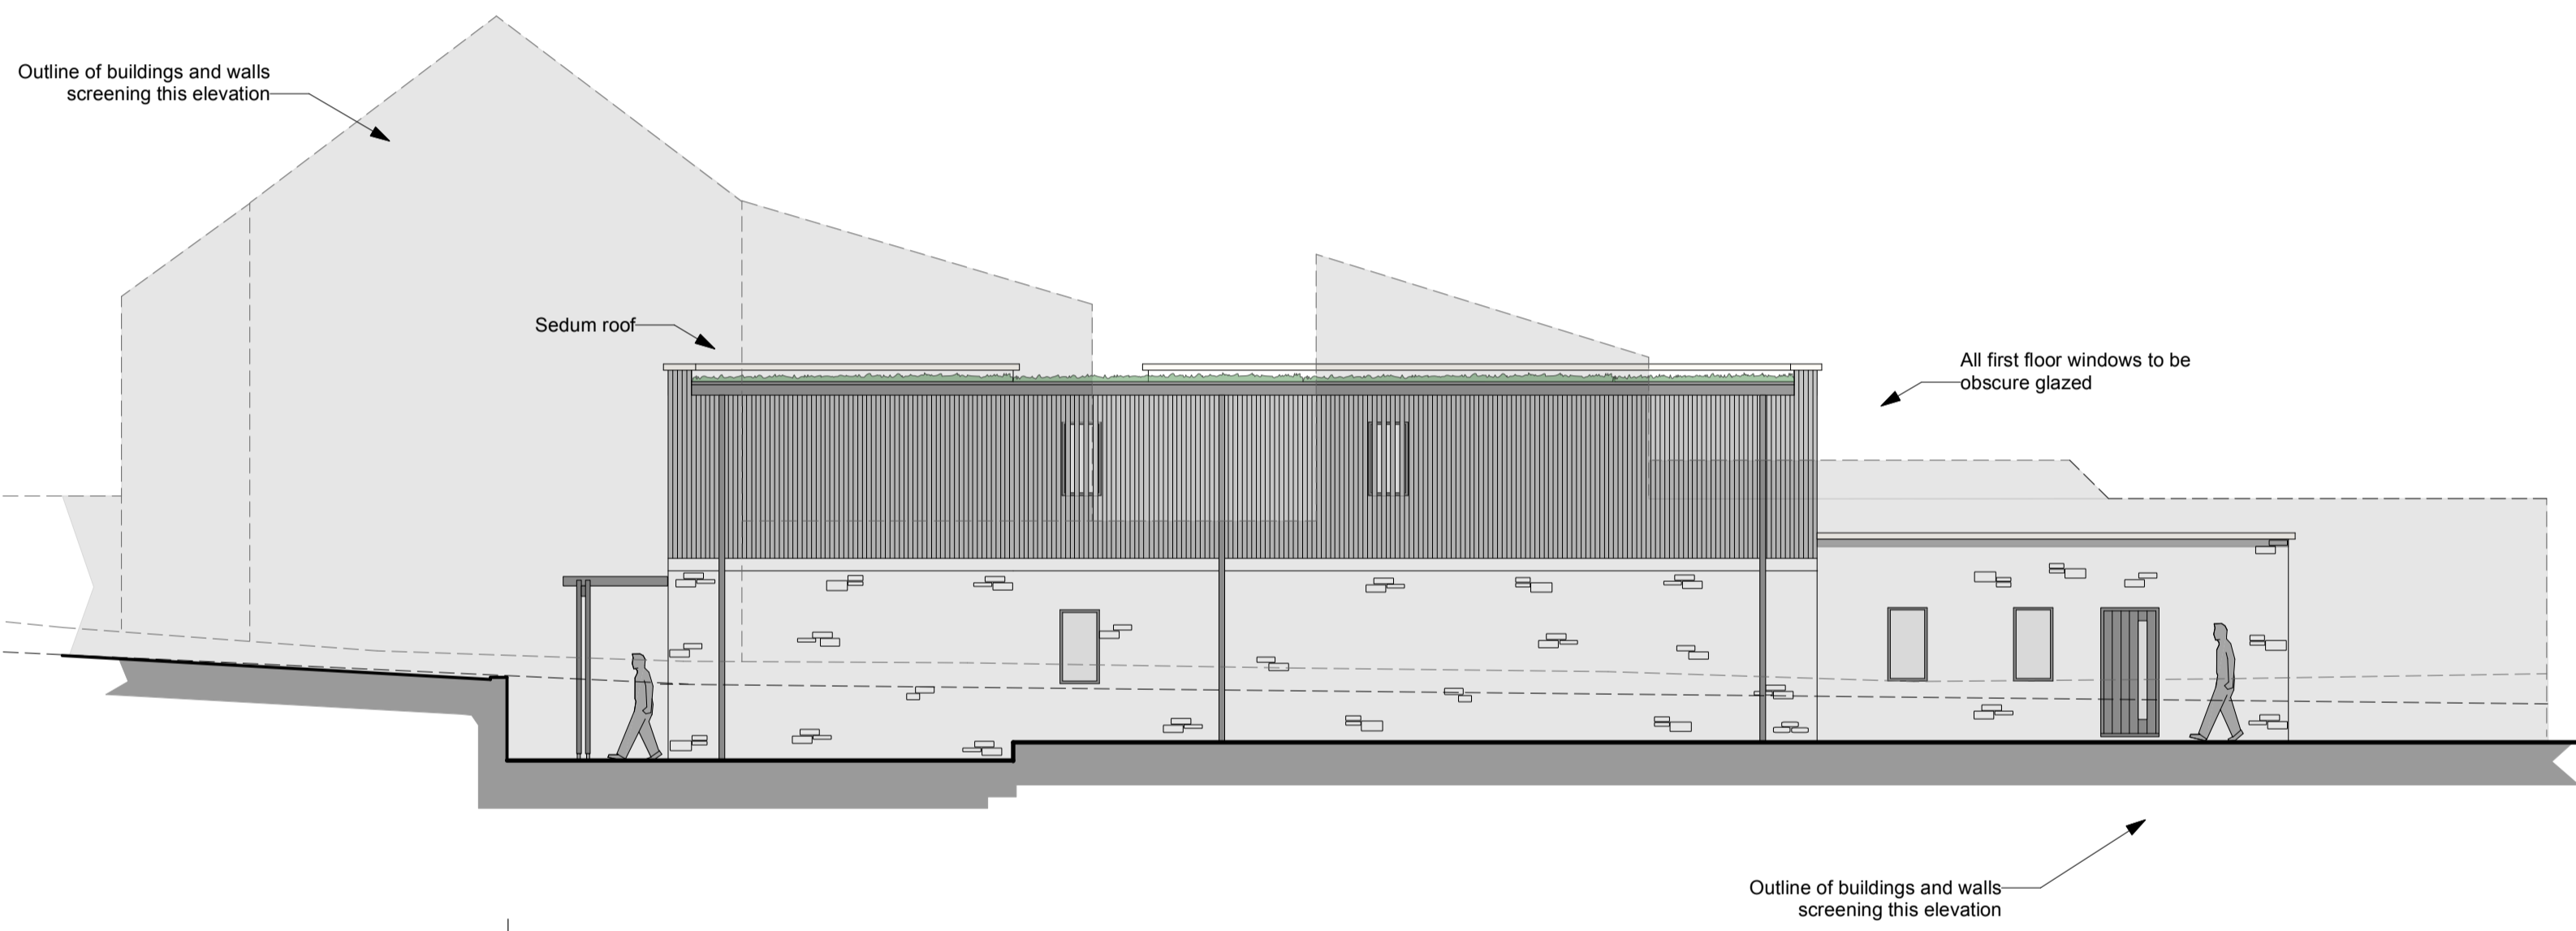


North West Elevation





North East Elevation



South East Elevation

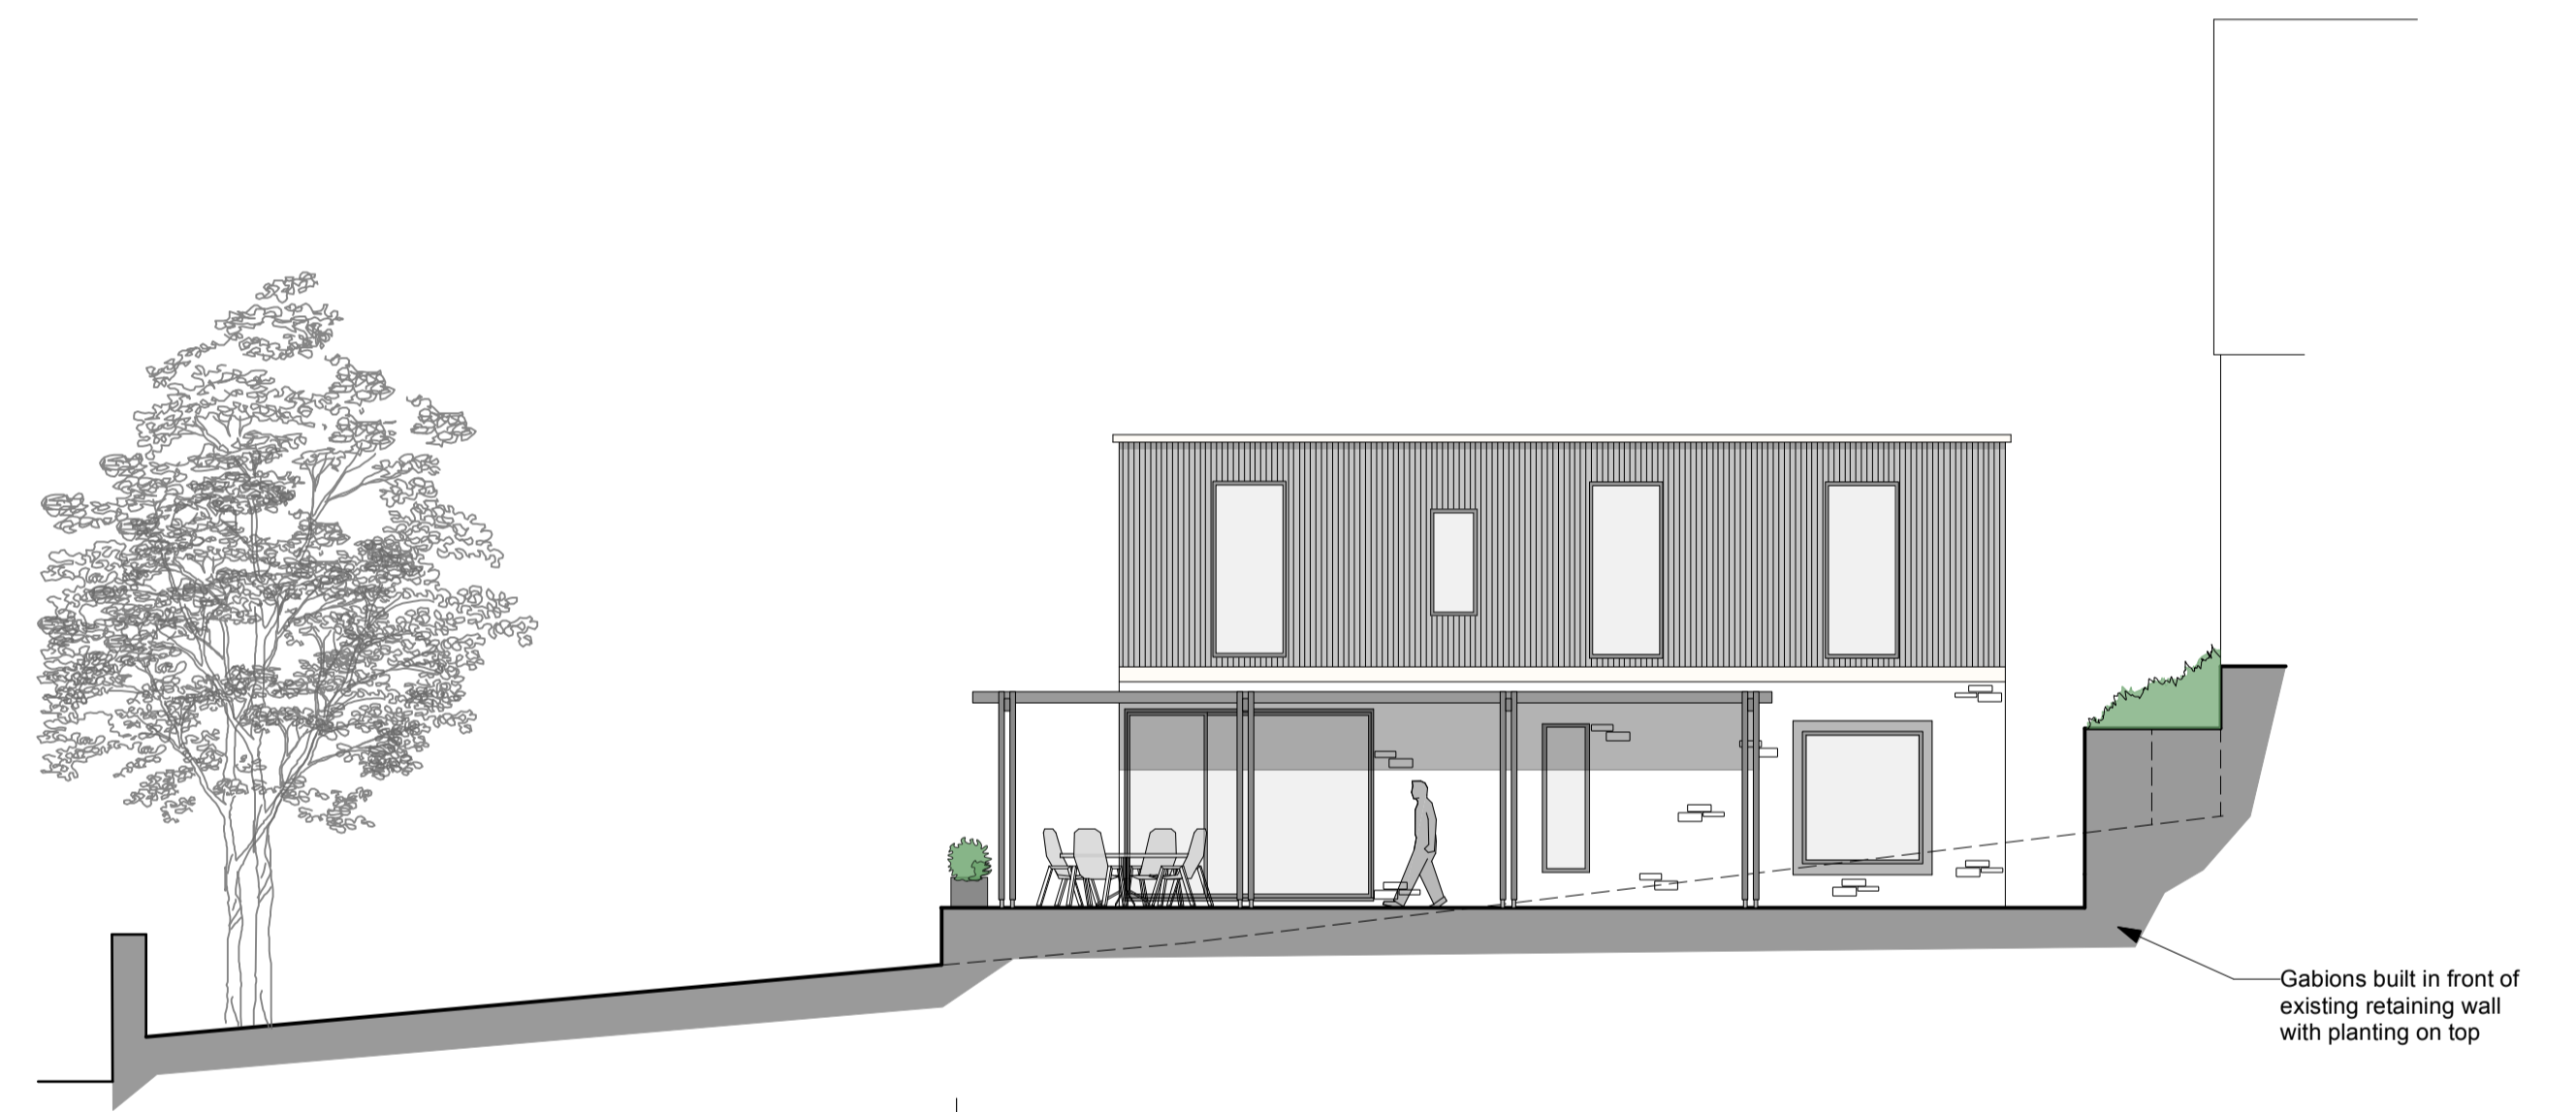

South West Elevation

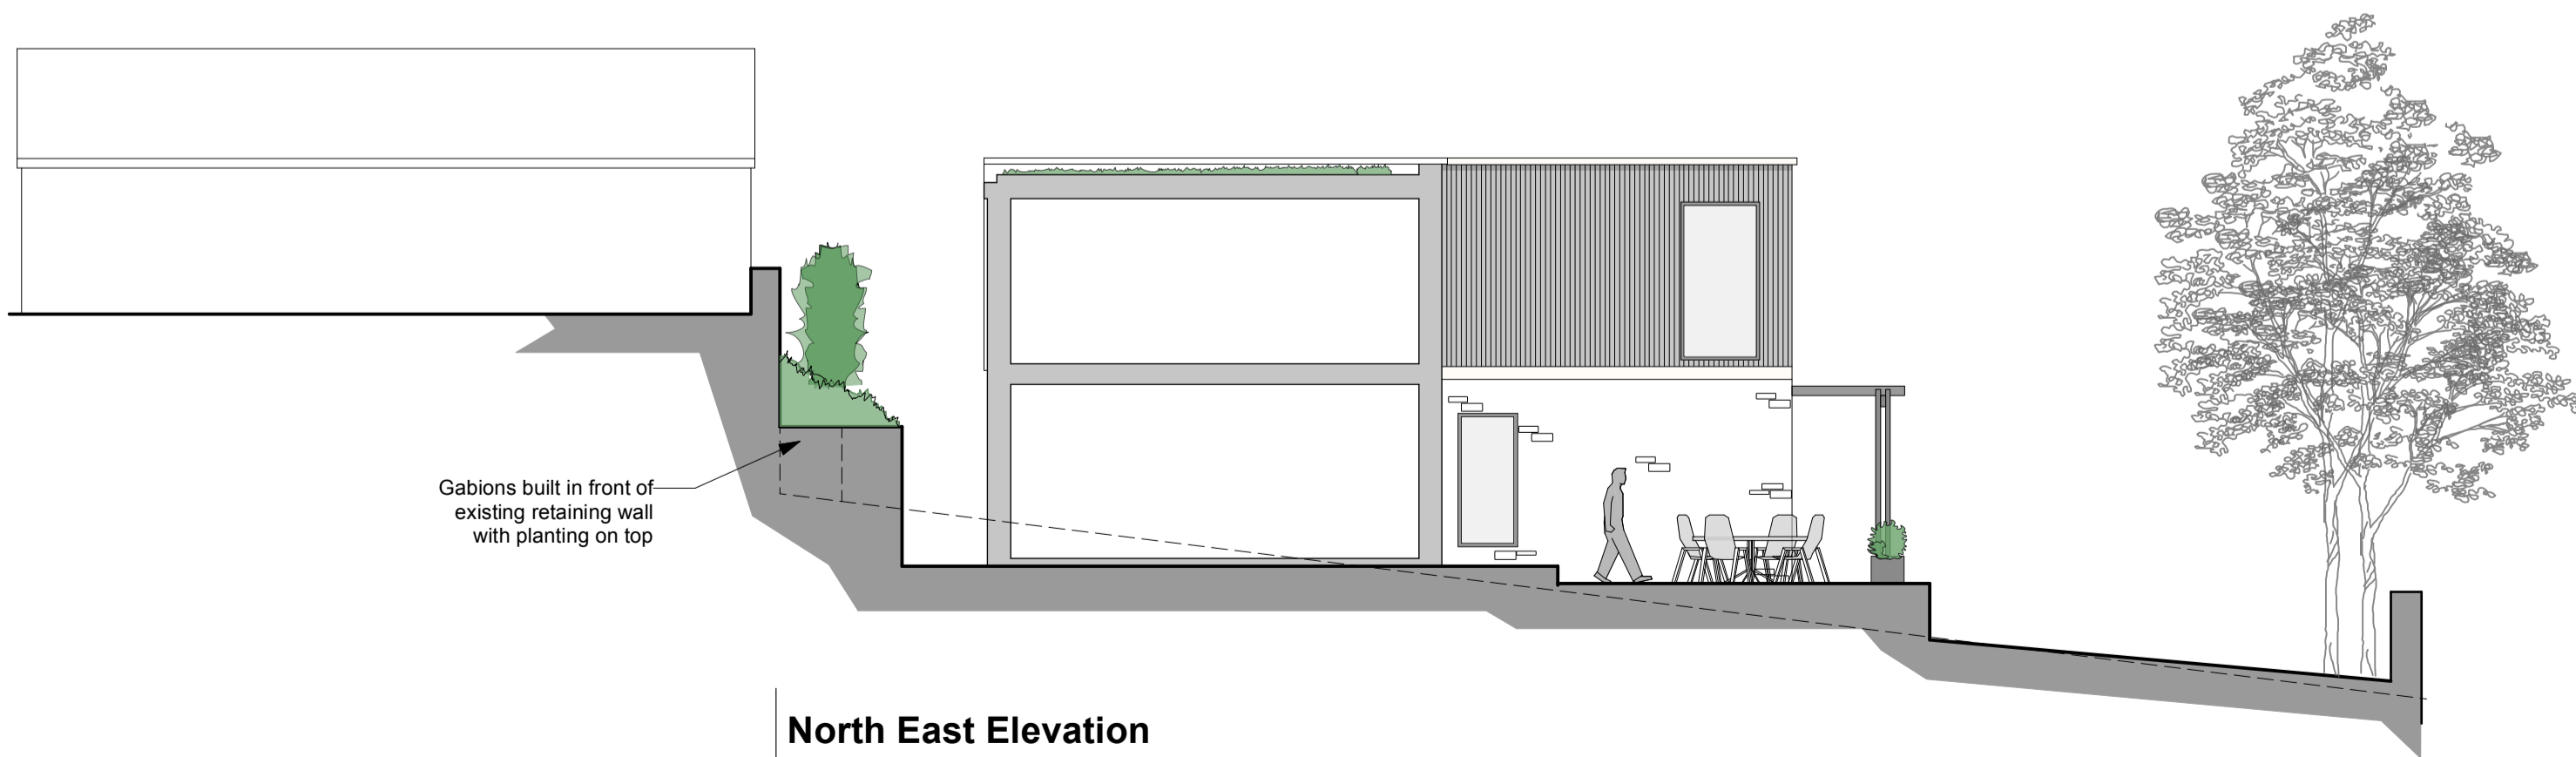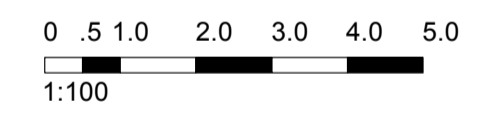

North East Elevation

Job Title
**Proposed Dwelling on
 Land to the rear of
 22 Frome Road
 Beckington**

Drawing Title
Proposed Elevations

Peter Withey
 Architectural Designer
 123 Clay Street Crockerton
 Warminster Wiltshire BA12 8ag
 Tele 01985 841111 e-mail witheydesign@btconnect.com

Scale 1:100@A1 Date March 2024

Drawing No 1205/ 4