


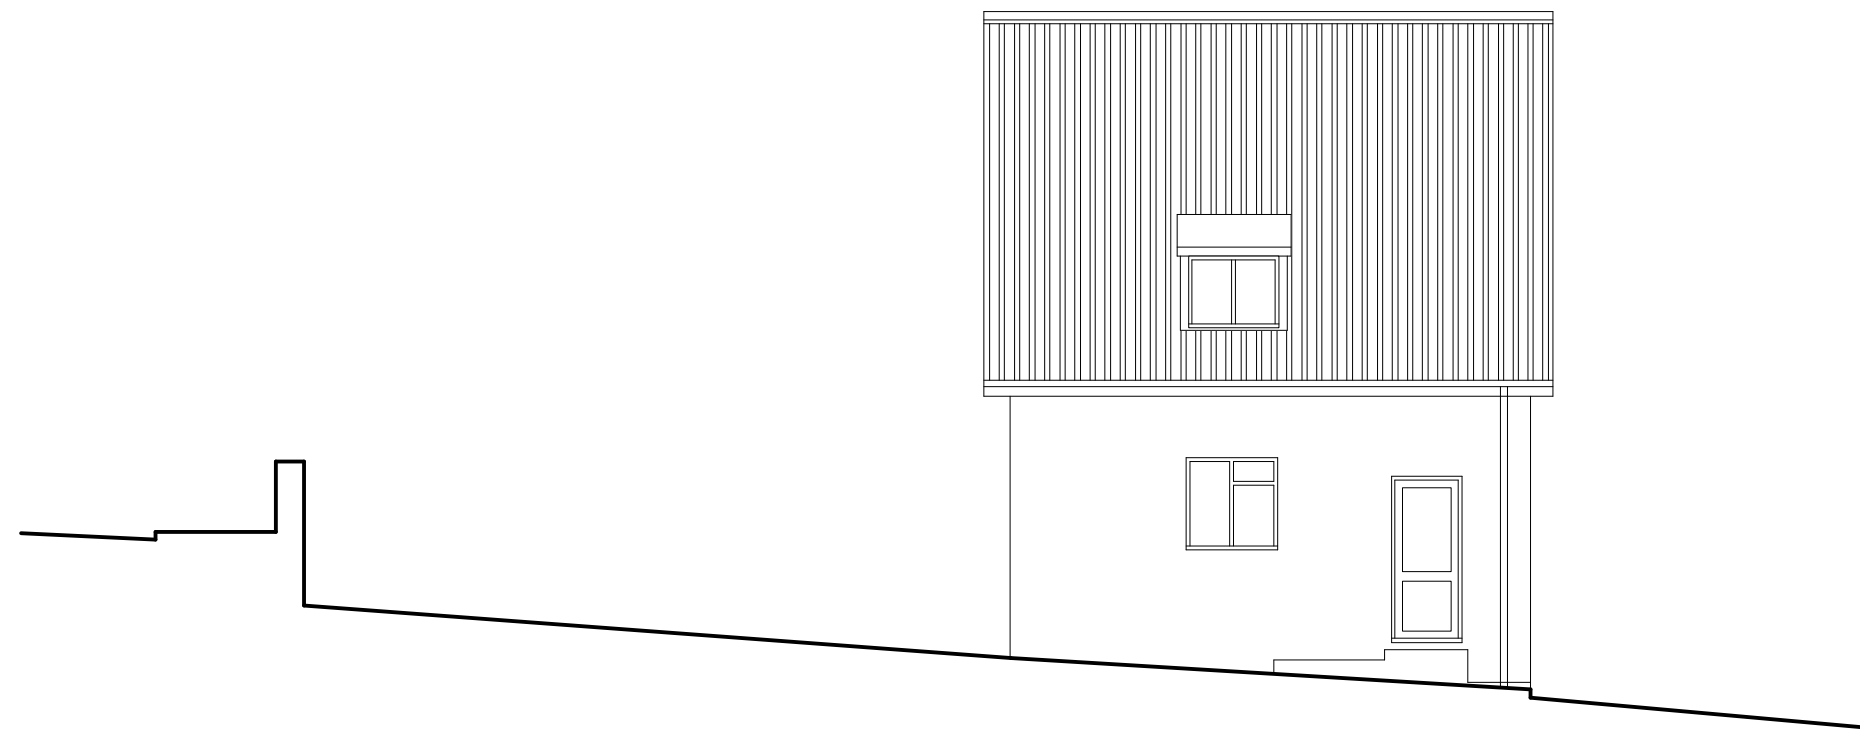



South East Elevation



North East Elevation



North West Elevation

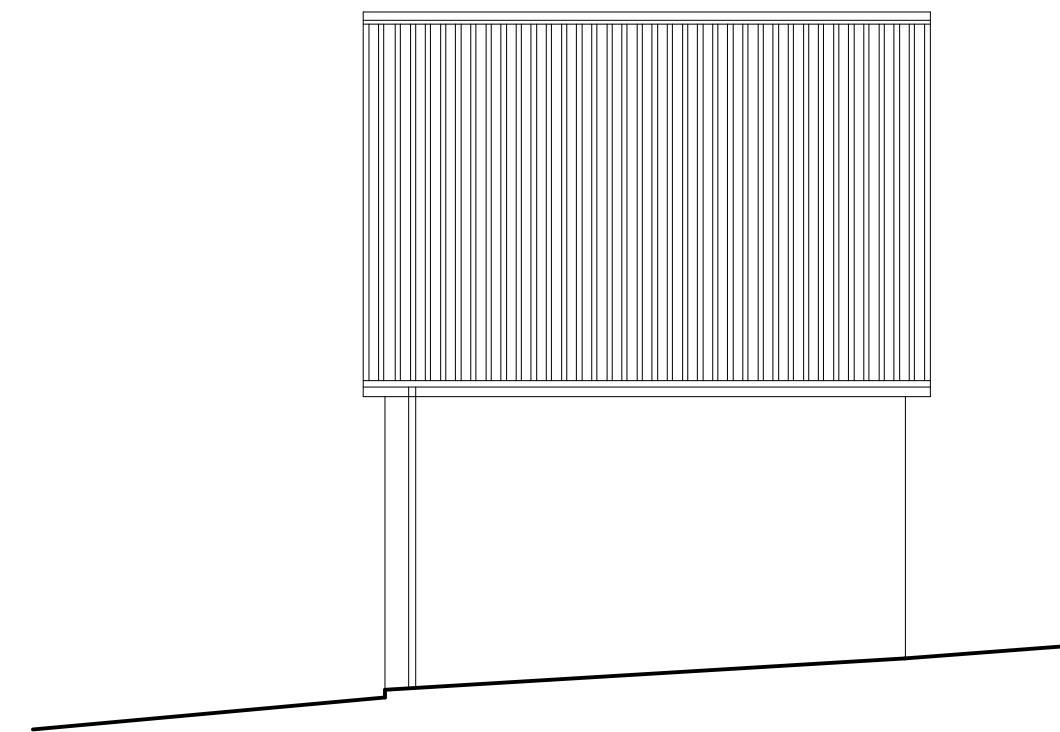 

South West Elevation

Job Title
**Proposed Replacement
Dwellings
22 Frome Road
Beckington**

Drawing Title

Existing Elevations

Peter Withey
Architectural Designer
123 Clay Street Crockerton
Warminster Wiltshire BA12 8ag
Tele 01985 841111 e-mail witheydesign@btconnect.com

Scale 1:100@A2 Date January 2024

Drawing No 1166/8