


NOTES

1. THESE ARE PLANNING DRAWING & SHOULD ONLY BE USED FOR THAT PURPOSE
2. THESE ARE NOT CONSTRUCTION DRAWINGS

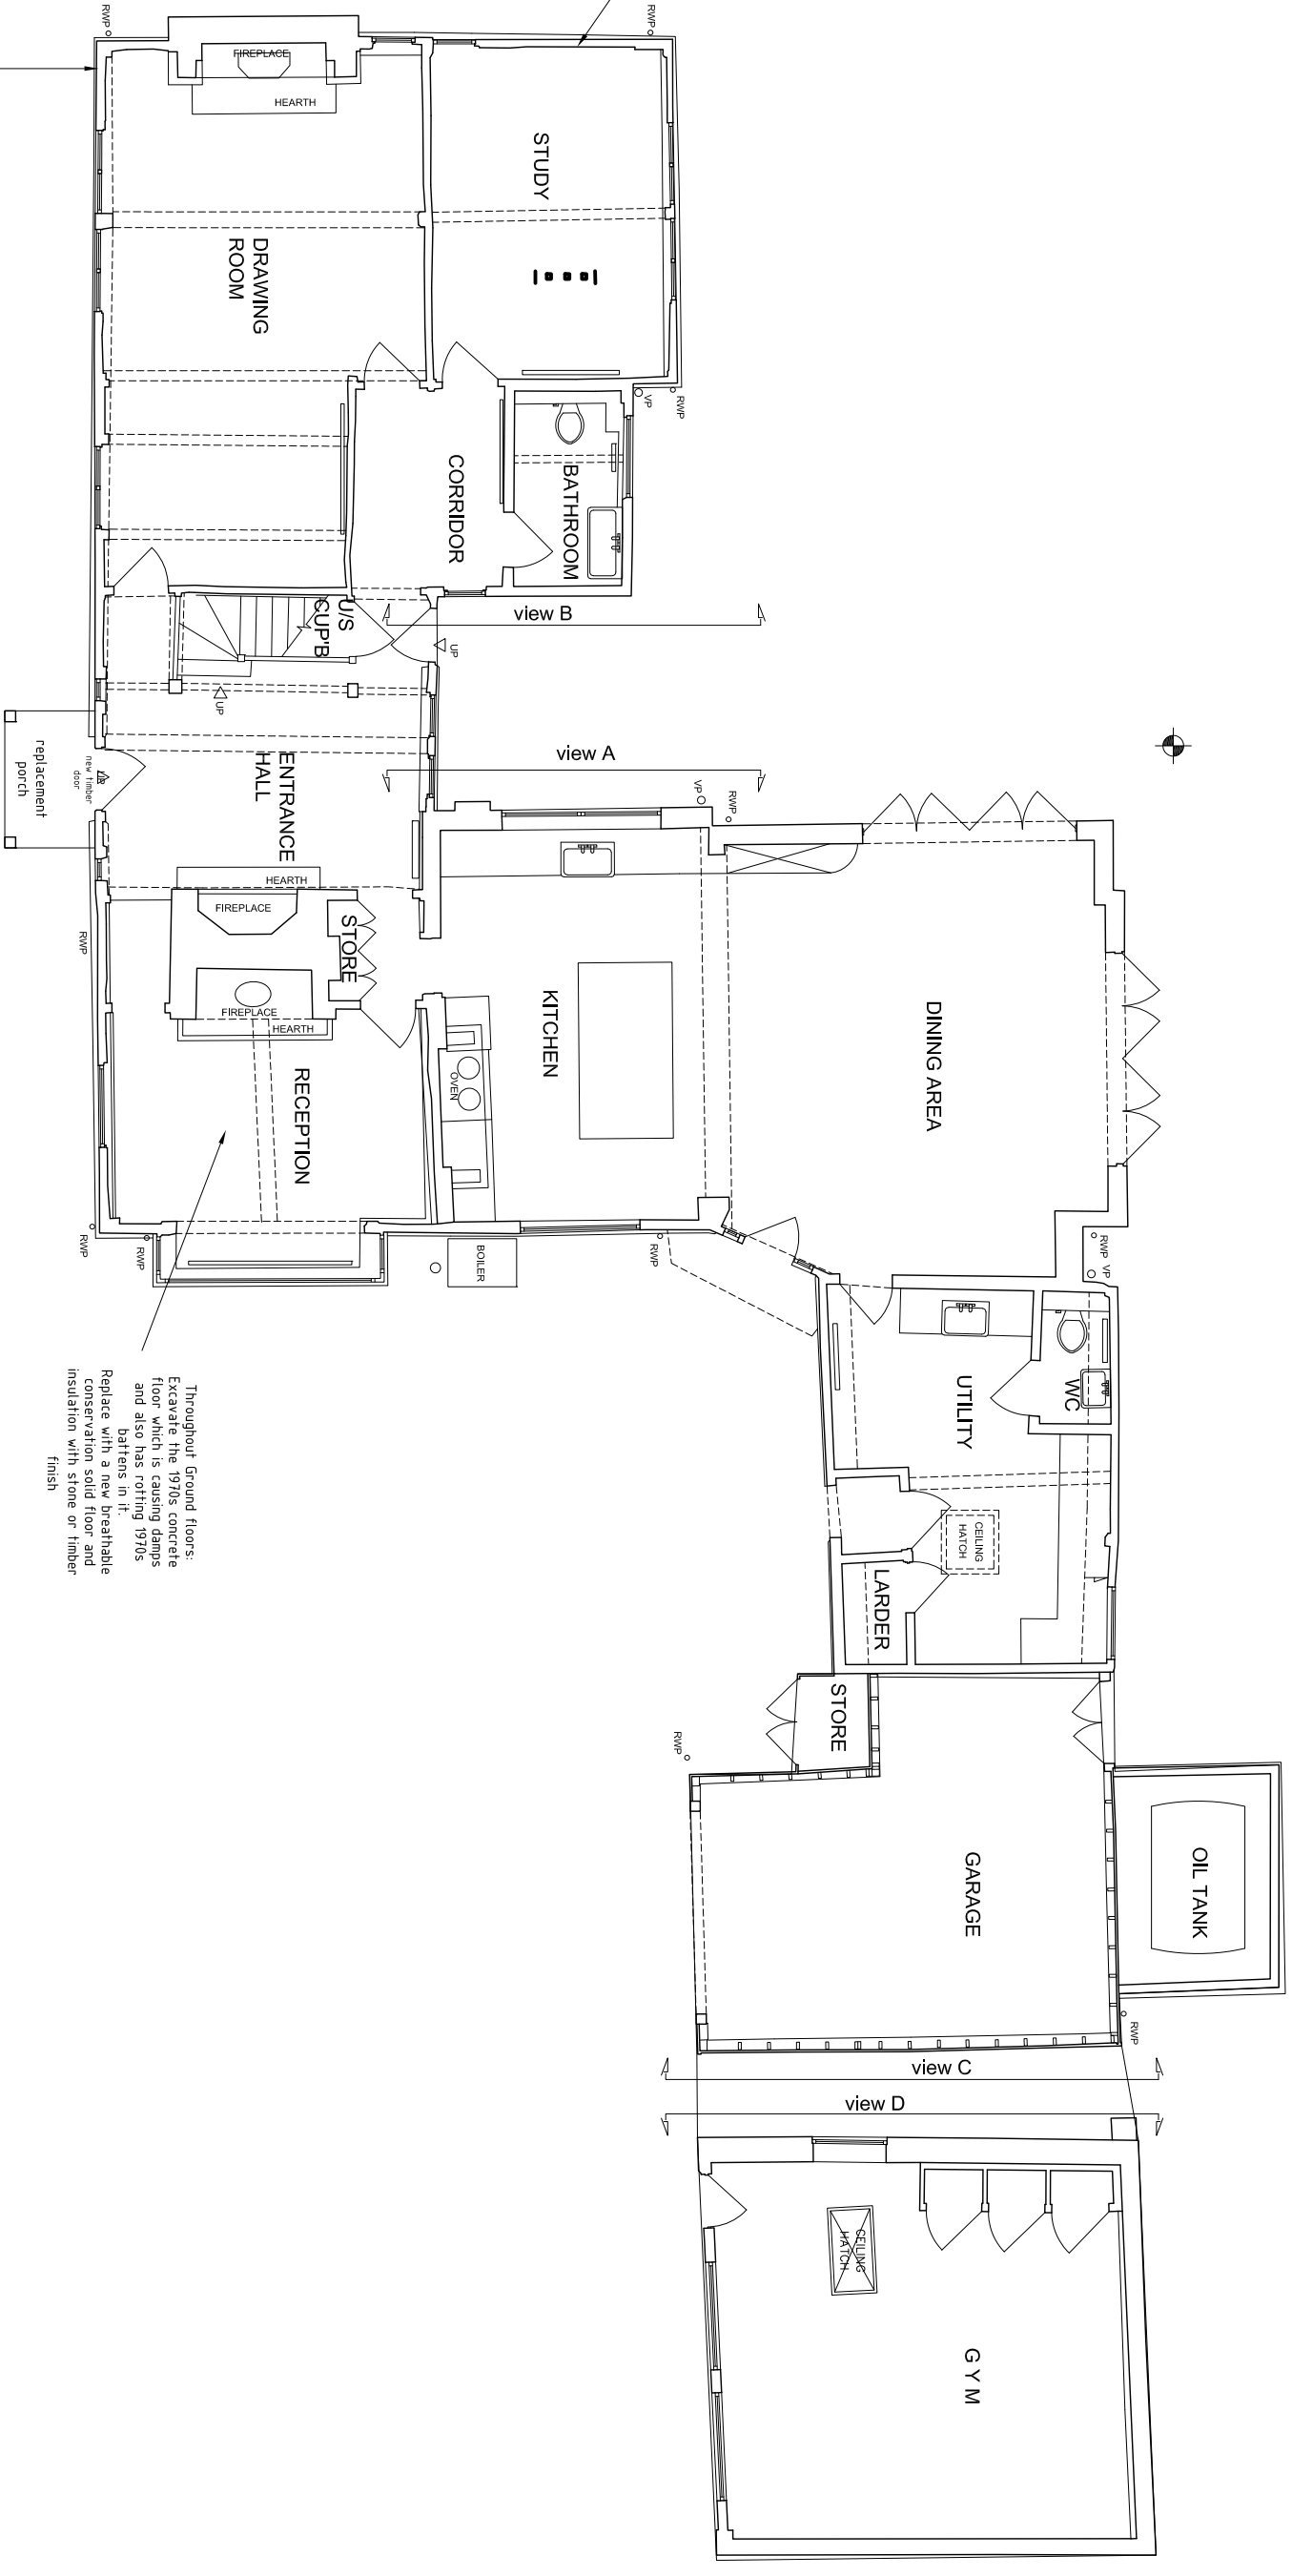

GROUND FLOOR LAYOUT



| | | | | | |
|--|----------|--|------------|-------------------|---------|
| REV | DATE | NO. | SCALE | DATE | CHECKED |
| 01 | 26/03/51 | 2331 | 1:100 @ A3 | SEPT '23 | OZ |
| PROPOSED GROUND FLOOR PLAN | | PD / 250 | | REV | |
| for JOLL YBOYS BAKERS LANE FELSTED DUNMOW CM6 3LP | | DRAWN | | DATE | |
| © The copyright of this drawing belongs to Kay Pilsbury Thomas | | AY PILSBURY THOMAS ARCHITECTS | | DRAWN | |
| | | TEL: 01799 599208 | | FAX: 01799 599665 | |
| | | WWW.KPT.CO.UK | | INFO@PT.CO.UK | |
| | | HONEYLANDS, RADWINTER, SAFFRON WALDEN, ESSEX, CB10 2TJ | | | |