


Scale 1:100  
 GROUND FLOOR PLAN - EXISTING & PROPOSED  
 THE FORGE, CHURCH ROAD, CHURCHILL OX7 6NJ  
 APRIL 2024

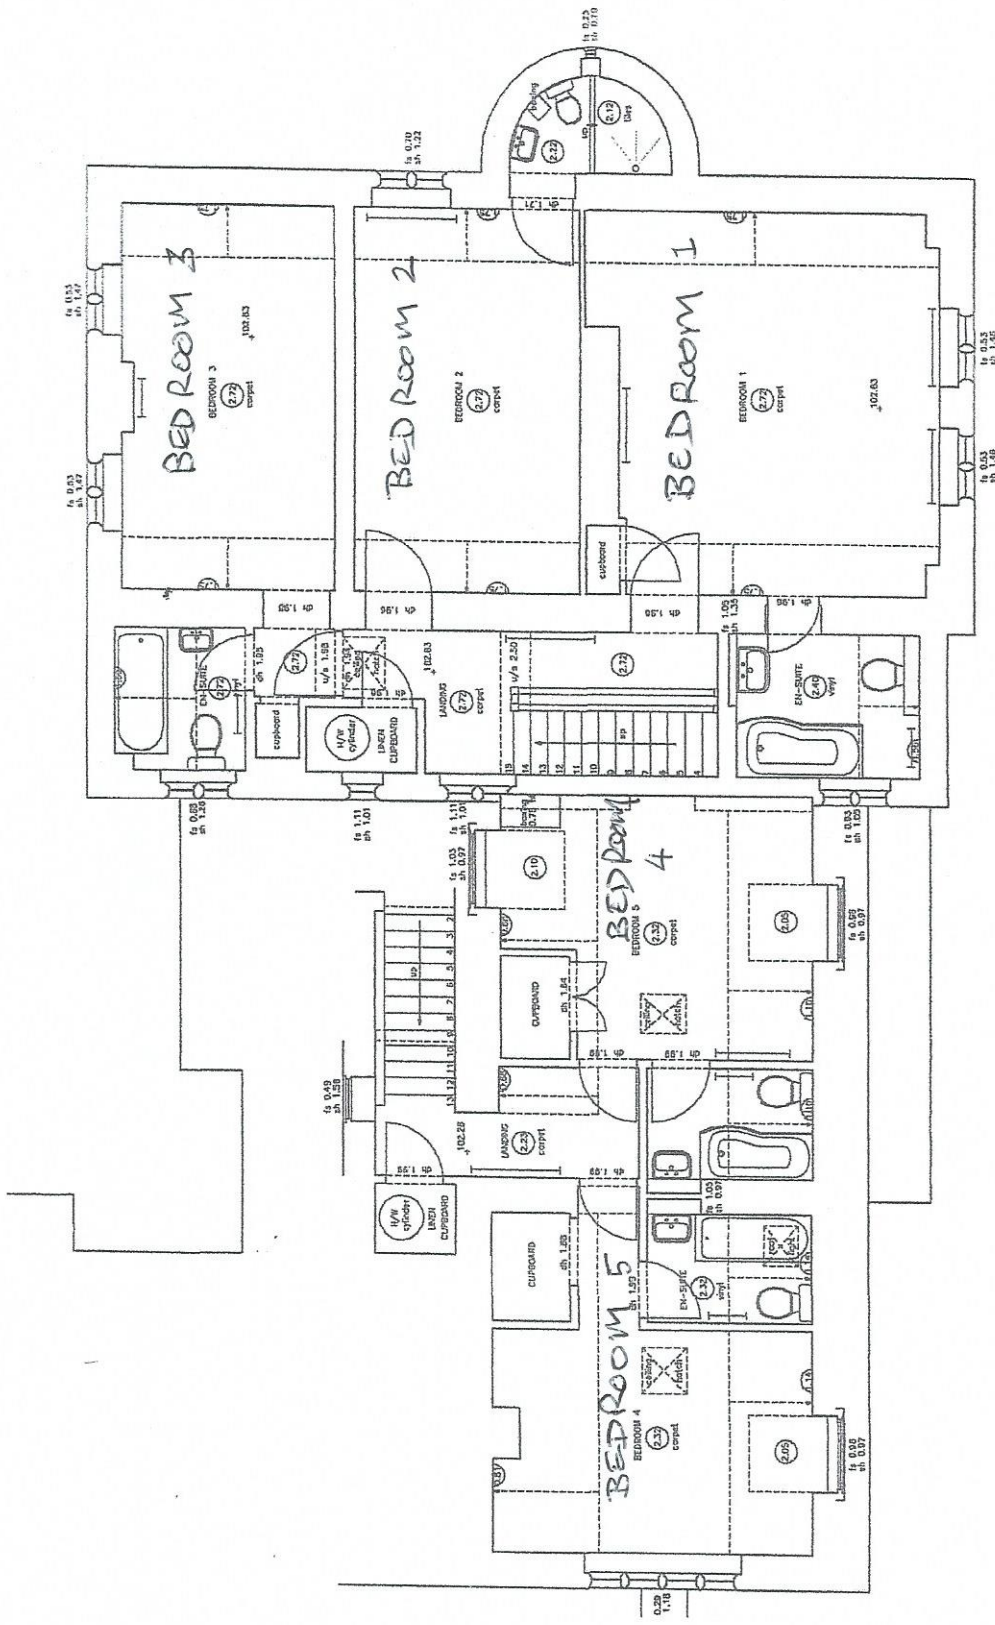

Scale 1:100

FIRST FLOOR PLAN - EXISTING & PROPOSED

THE FORGE, CHURCH FEND, CUREHILL, OX7 6NJ

APRIL 2024