
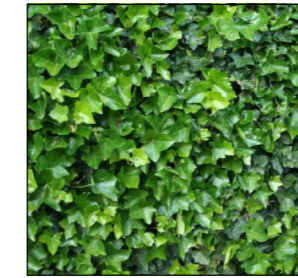


PROPOSED SITE PLAN

NOTES -

The surface water drainage is to be laid to fall at 1:100 to the proposed on site soakaways.
 The soakaways are to be formed with preformed crates / water cells, such as Polystorm soakaways and installed in accordance with the manufacturers details and instructions.
 The number and sizes of the crates are to be calculated by a Consulting Engineer following an onsite percolation test.
 The soakaways are to be at least 5.0m from any building.

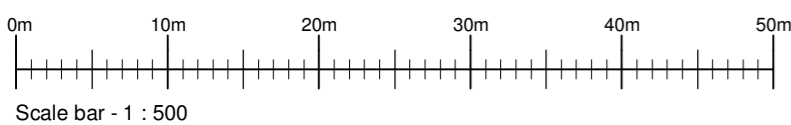


Ivy (Hedera heliox)



Dichondra argentea 'Silver Falls'.

To the top of each gabion basket at the front face and at 900mm crs. plant trailing plants, in soil filled pockets in between the rocks.
 The top and bottom steps are to be planted with Ivy (Hedera heliox) and the middle step is to be planted with Dichondra argentea 'Silver Falls'.

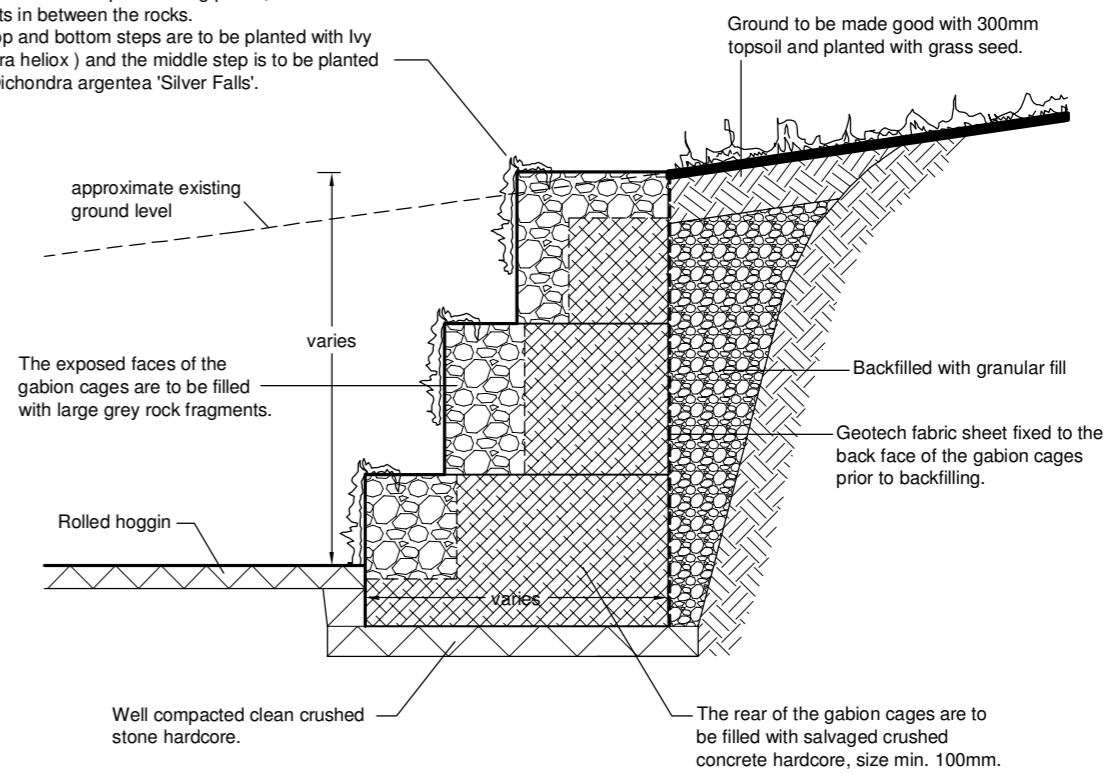

GABION WALL DETAILS

Scale 1:50

A2 sheet size

REV.	DESCRIPTION	DATE
------	-------------	------

Creative Designs

- architecture
- building regulations
- planning
- surveys

1 Butts Close, Aynho, Banbury, Oxon, OX17 3AE.
 Telephone - 07787 402018

SITE ADDRESS

Glendale Farm,
 Flaunden Bottom,
 Latimer,
 Chesham,
 HP5 1GA.

**PROJECT
 ERECTION OF A
 LIVESTOCK BUILDING**

**DRAWING TITLE
 PROPOSED SITE PLAN AND
 GABION WALL DETAILS**

SCALE 1:200 & 1:50 @ A2	DATE 18 OCT. 22
DRAWN BY JDL	APPROVED BY JB
DRAWING NUMBER 21-31-05	REV -

© COPYRIGHT RULES APPLY.