




PLOT 7

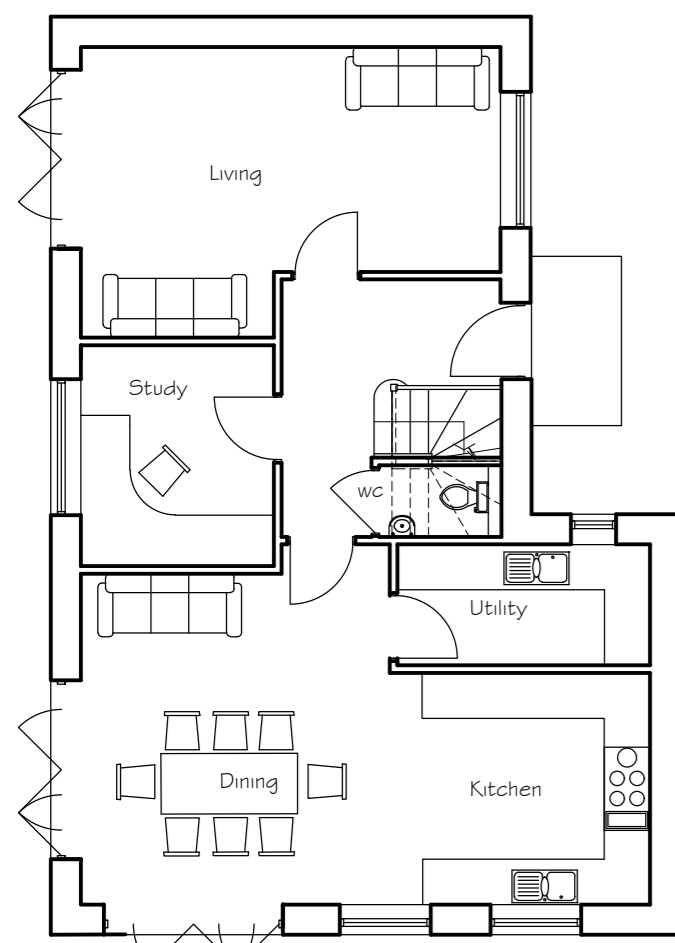

GROUND FLOOR PLAN
Gross internal area = 144.7m²

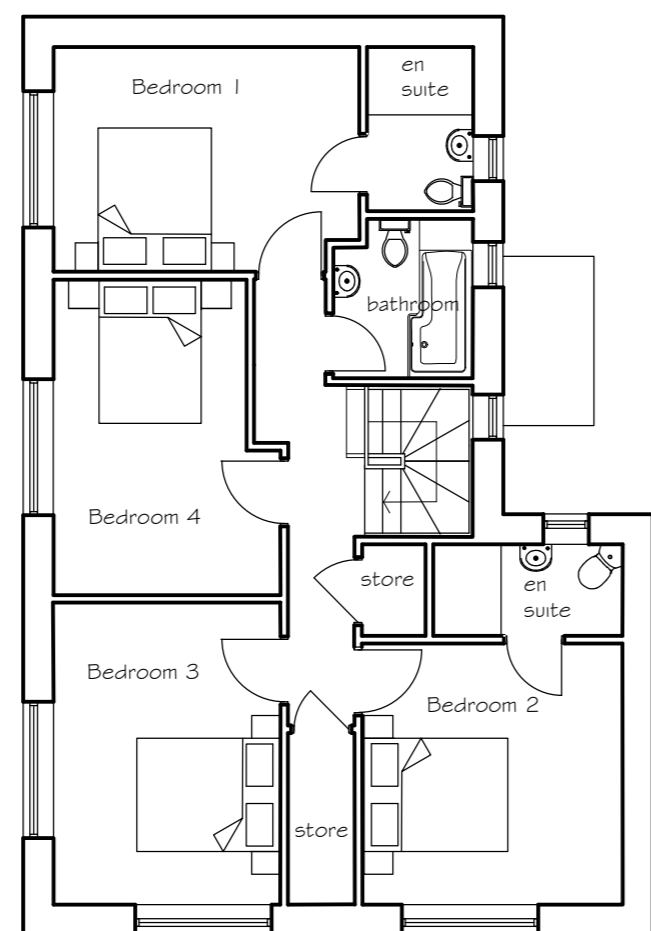


FIRST FLOOR PLAN

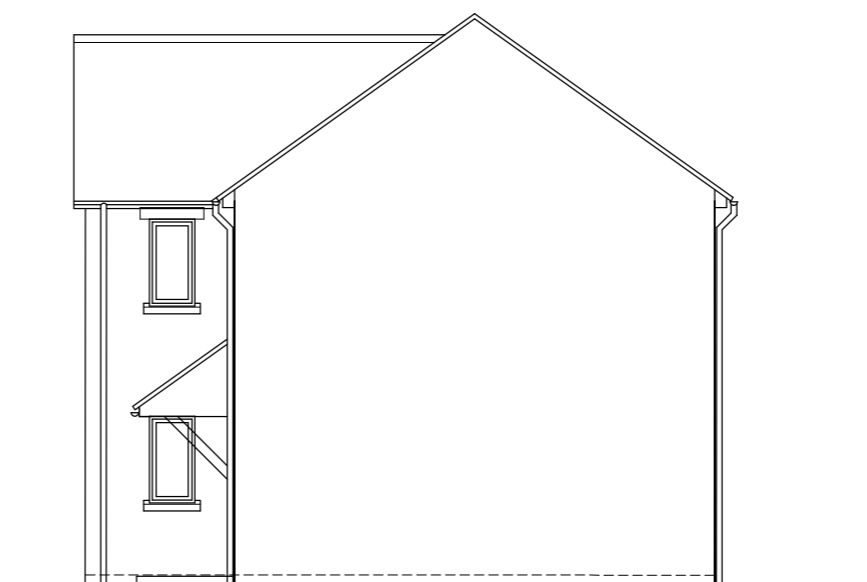


NORTH ELEVATION



SOUTH ELEVATION

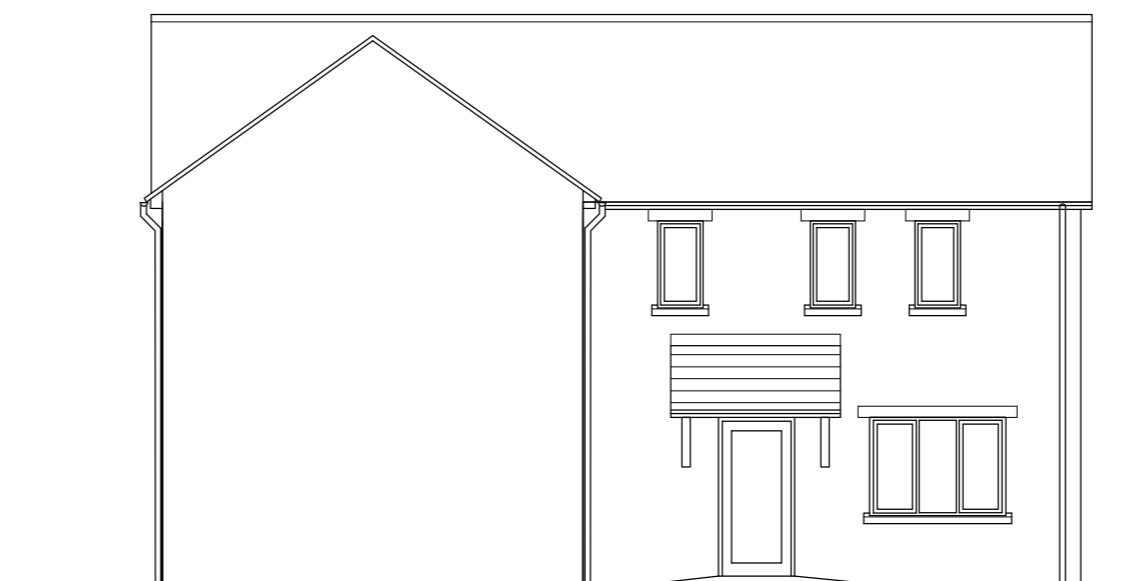


EAST ELEVATION

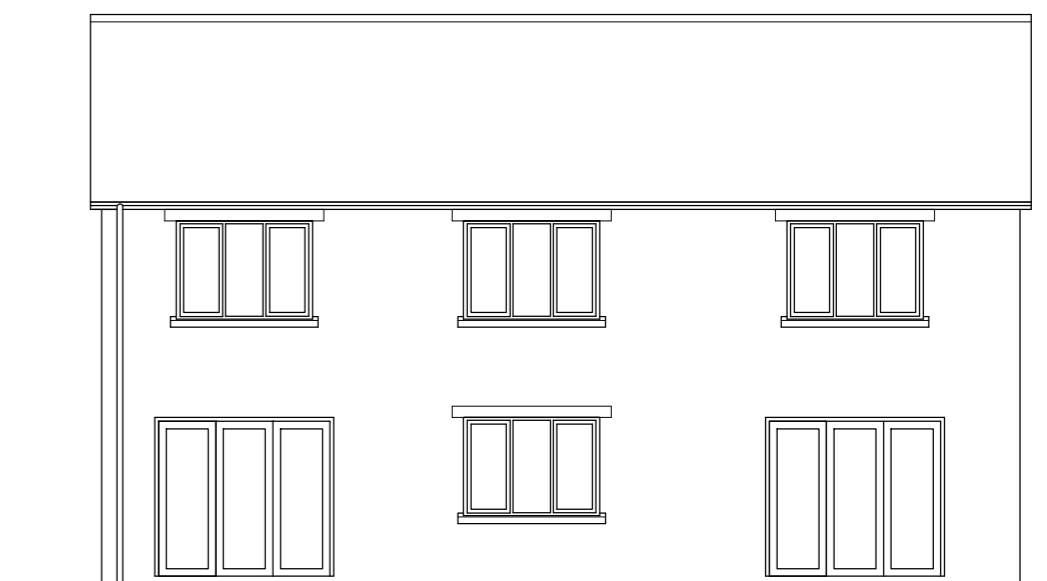


WEST ELEVATION


PLOT 7 - GARAGE

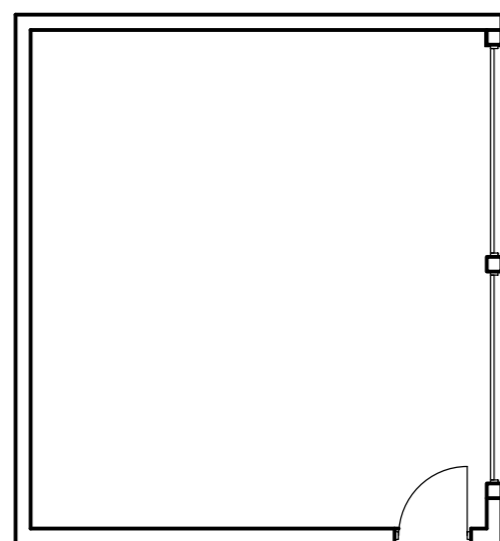


PLAN

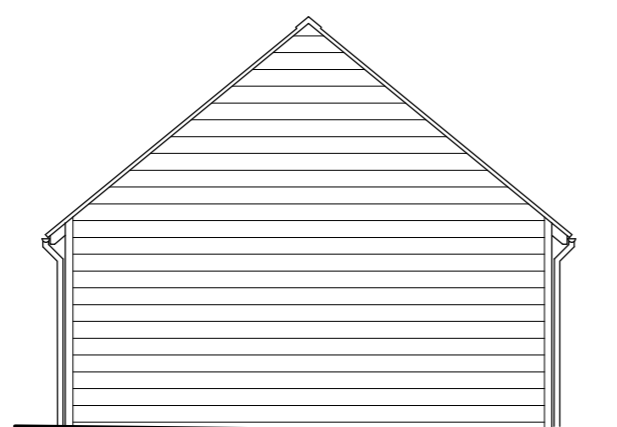


NORTH ELEVATION

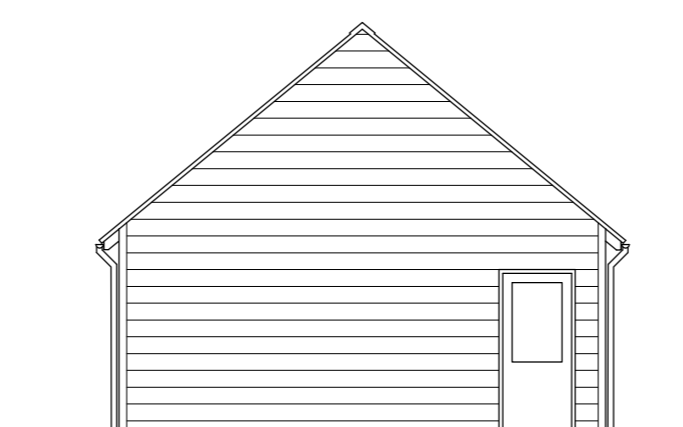


SOUTH ELEVATION

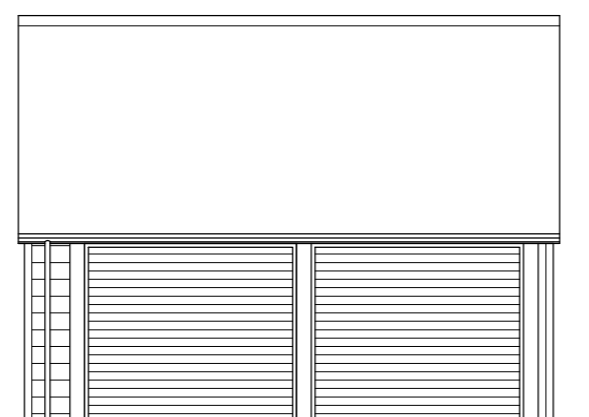

EAST ELEVATION

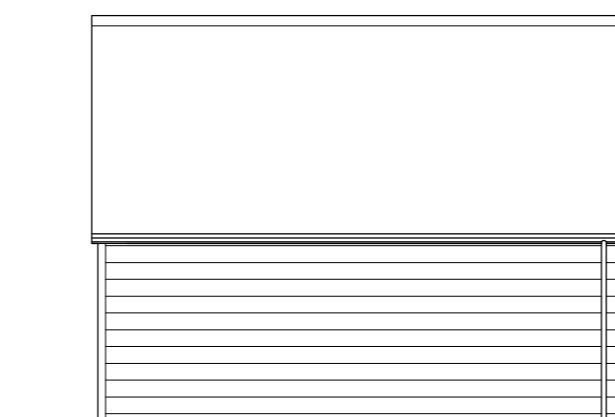

WEST ELEVATION

 

Rev. Date Notes



TOWN AND COUNTRY PLANNING DEVELOPMENT CONSULTANTS

LPC (TRULL) LTD., TRULL, TETBURY, GLOUCESTERSHIRE GL6 6SQ
Tel: 01295 641433 email: admin@pctrull.com

Client: Mr K Scott

Project: 229 North Road, Yate B537 7PL

Drawing: PLOT 7

Date: December 2023 Scale: 1:100 @ A2

Drawing Number: LPC 5357 PR 104