


**FIRST FLOOR - PROPOSED**

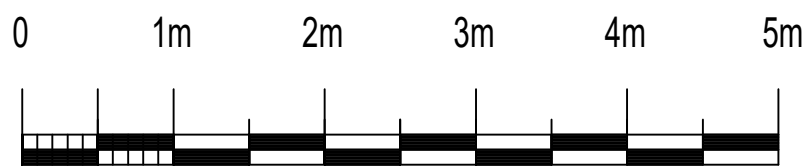

SCALE BAR (1:50)

**Building Surveying & Architectural Services Ltd**

| rev | date | description |
|-----|------|-------------|
|     |      |             |

project: Proposed Alterations to:  
 6A NEWTOWN  
 CHARFIELD  
 WOTTON - UNDER - EDGE  
 GL12 8TF

site: FIRST FLOOR PLAN - PROPOSED

drawn: TGGS checked: TGGS  
 date: MAR 23 size: A3  
 scale: 1:50

number: NEW/PA/008 rev: B