


ROOF PLAN - EXISTING

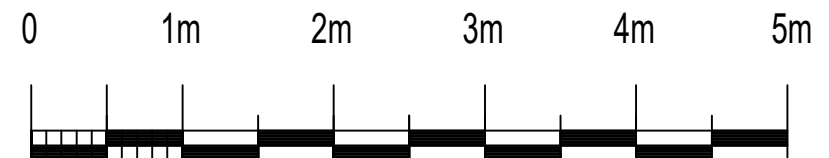

SCALE BAR (1:50)

**Building Surveying
& Architectural
Services Ltd**

rev	date	description

project: Proposed Alterations to:
6A NEWTOWN
CHARFIELD
WOTTON - UNDER - EDGE
GL12 8TF

site: ROOF PLAN - EXISTING

drawn: TGGS checked: TGGS
date: MAR 23 size: A3
scale: 1:50

number: NEW/PA/013 rev: 0