


GROUND FLOOR - PROPOSED

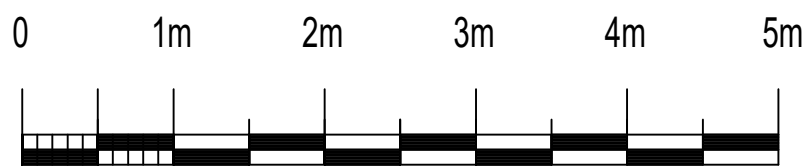

SCALE BAR (1:50)

**Building Surveying & Architectural Services Ltd**

rev	date	description

project: Proposed Alterations to:  
6A NEWTOWN  
CHARFIELD  
WOTTON - UNDER - EDGE  
GL12 8TF

site: GROUND FLOOR PLAN - PROPOSED

---

drawn: TGGS checked: TGGS  
date: MAR 23 size: A3  
scale: 1:50

---

number: NEW/PA/007 rev: B