


FIRST FLOOR - EXISTING

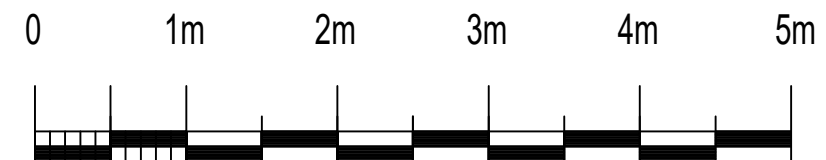

SCALE BAR (1:50)

**Building Surveying  
& Architectural  
Services Ltd**

rev	date	description

project: Proposed Alterations to:  
6A NEWTOWN  
CHARFIELD  
WOTTON - UNDER - EDGE  
GL12 8TF

site: FIRST FLOOR PLAN - EXISTING

drawn: TGGS checked: TGGS  
date: MAR 23 size: A3  
scale: 1:50

number: NEW/PA/002 rev: 0