

Home Counties Architectural Services


Tel : 07525008695
Email : homecountiesas@gmail.com

NOTES:

This drawing is to be read in conjunction with all relevant Architects and Engineers drawings

Only figured dimensions are to be used for construction

All dimensions are to be verified on site prior to work commencing

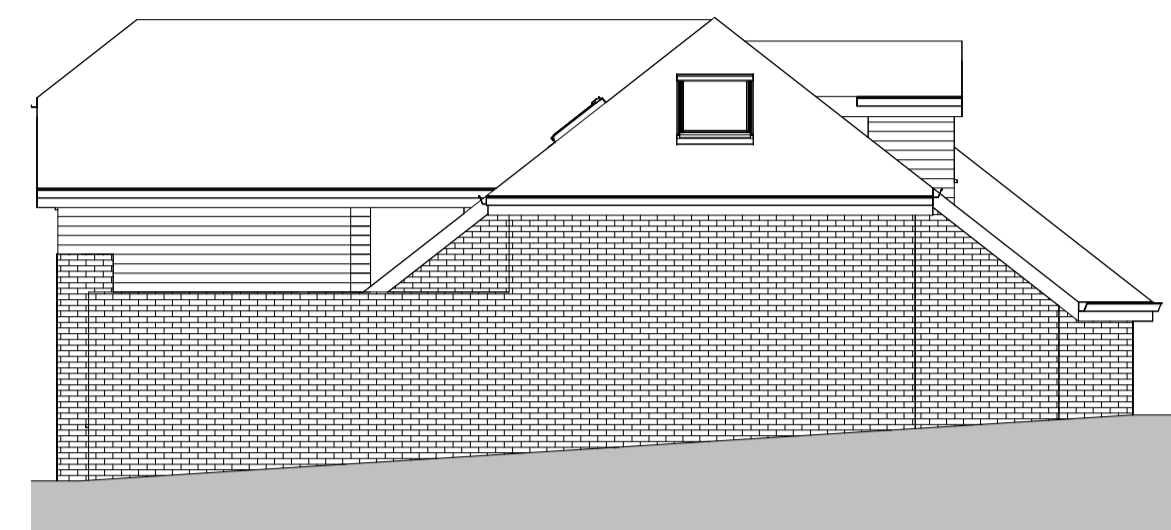


1 Front Elevation
1 : 100


2 LH Elevation
1 : 100

3 Rear Elevation
1 : 100


4 RH Elevation
1 : 100

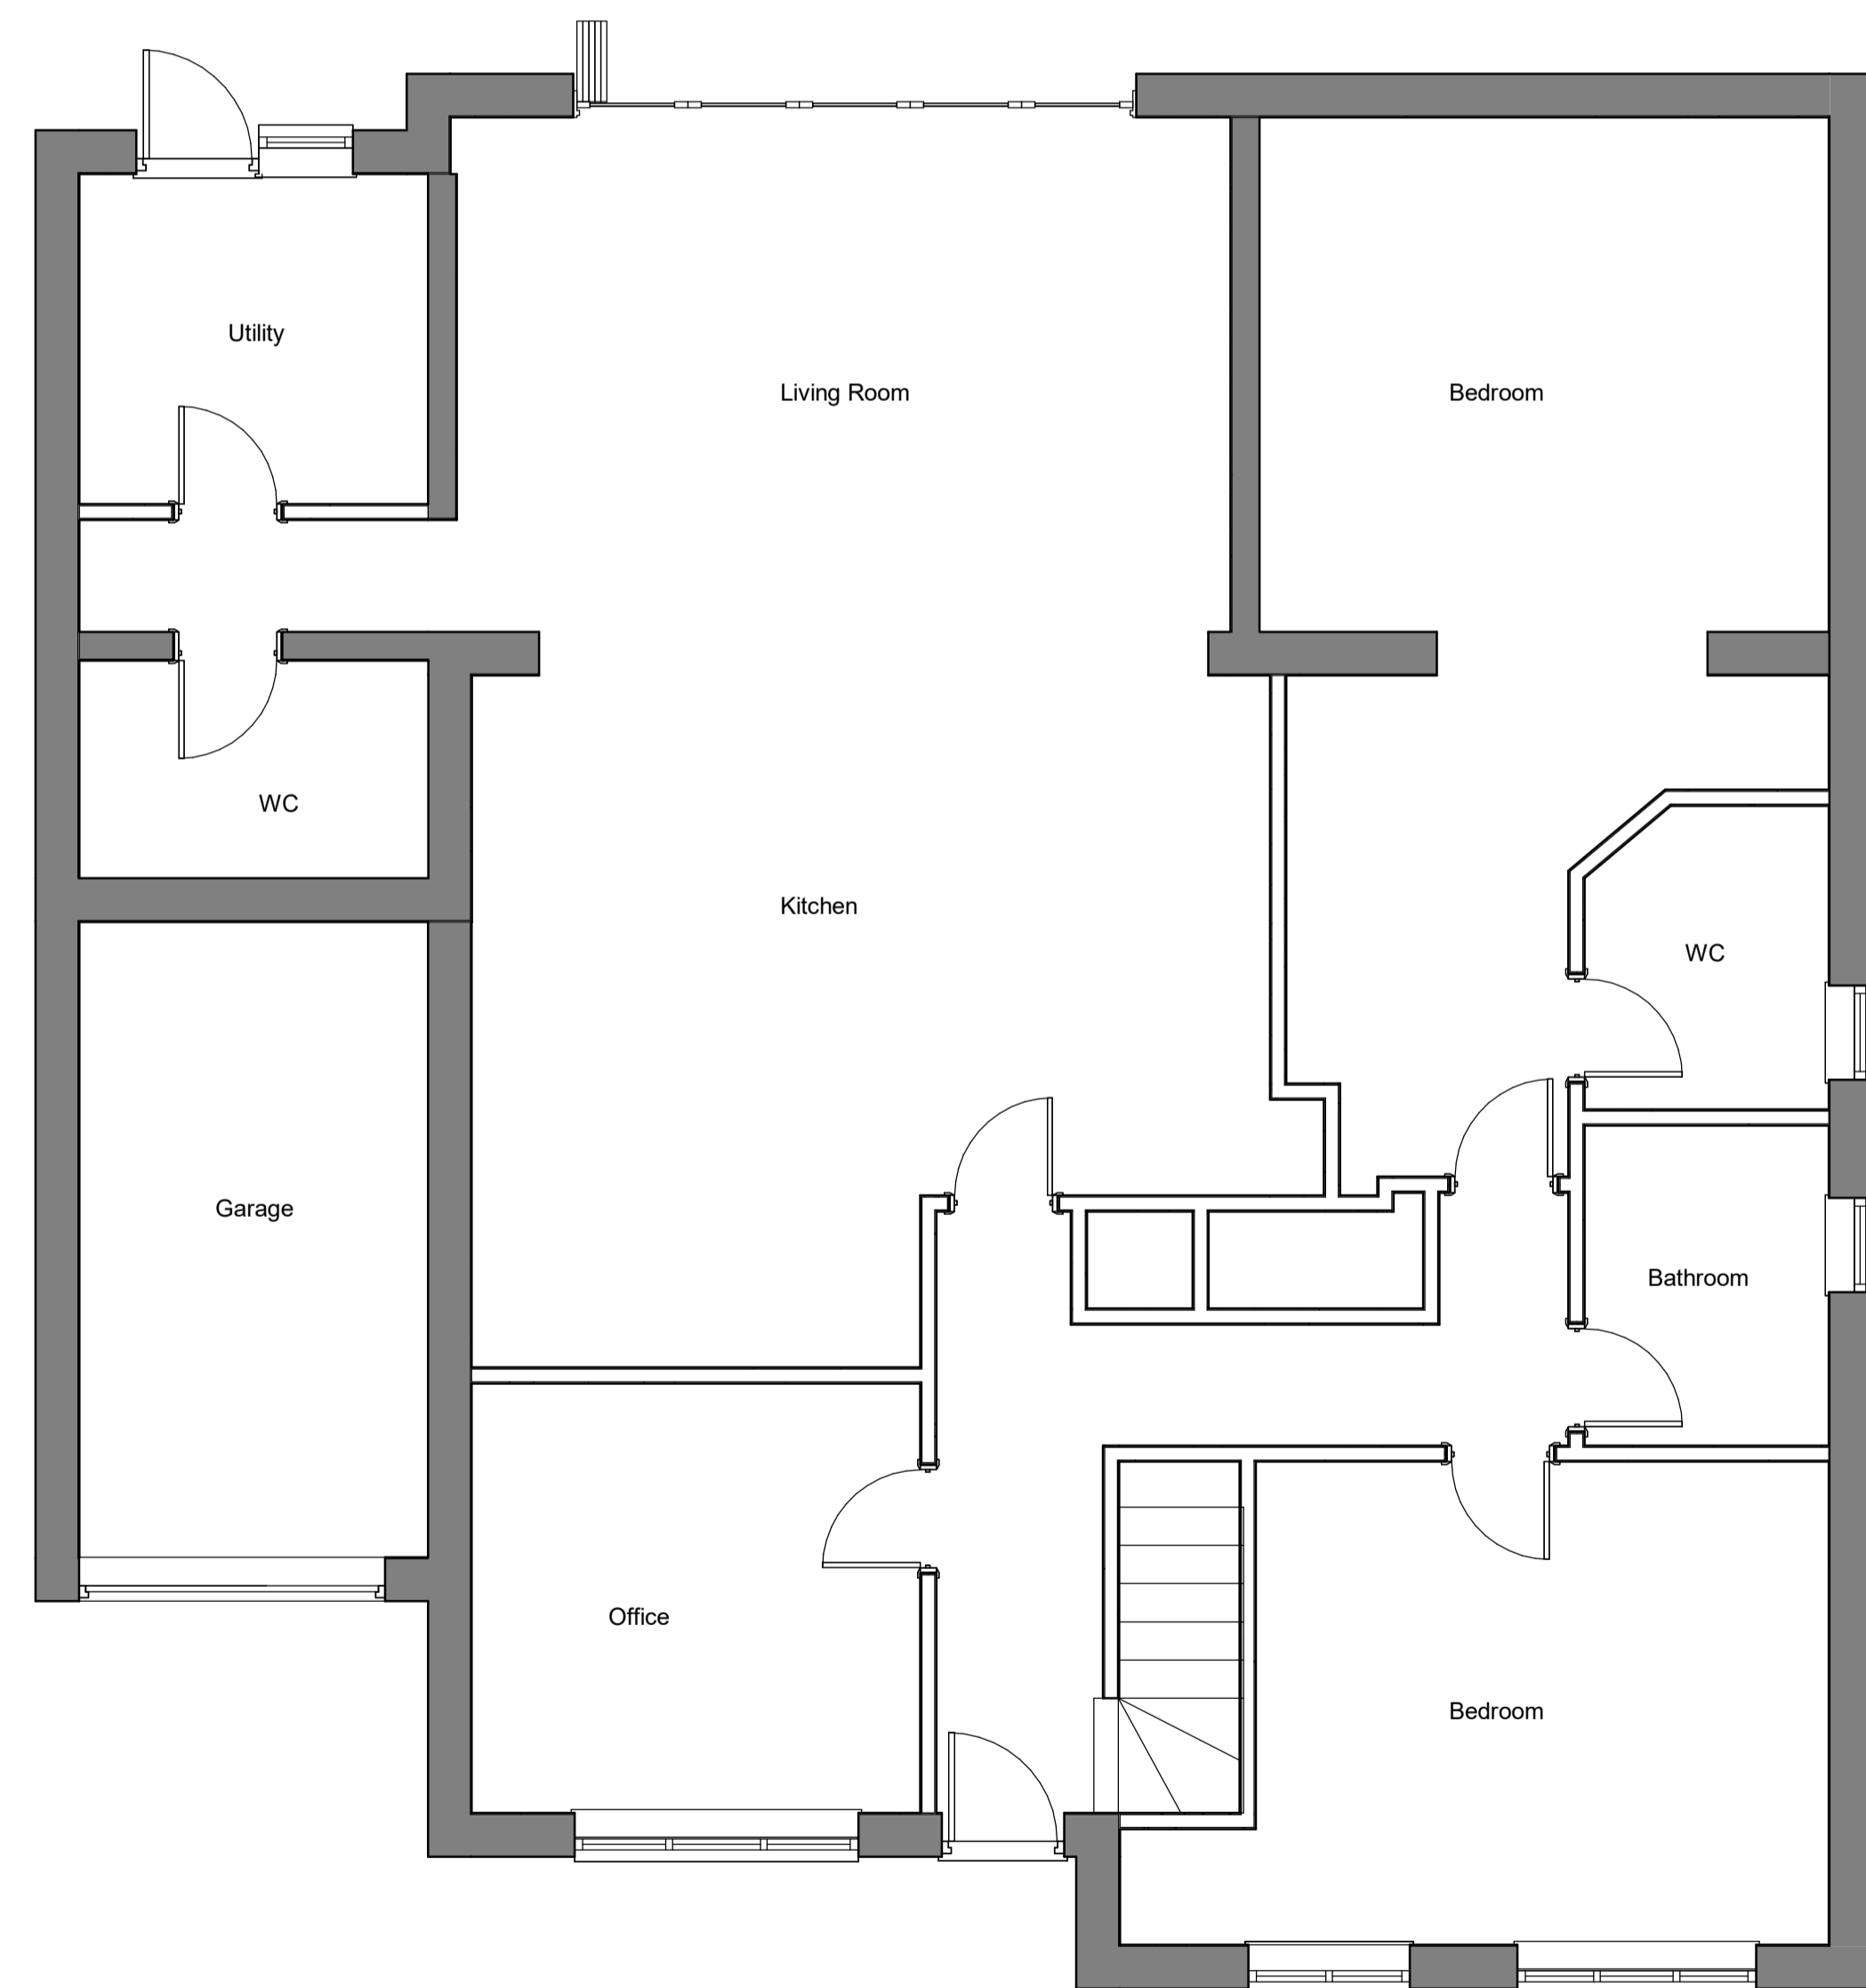

5 Ground Floor
1 : 50

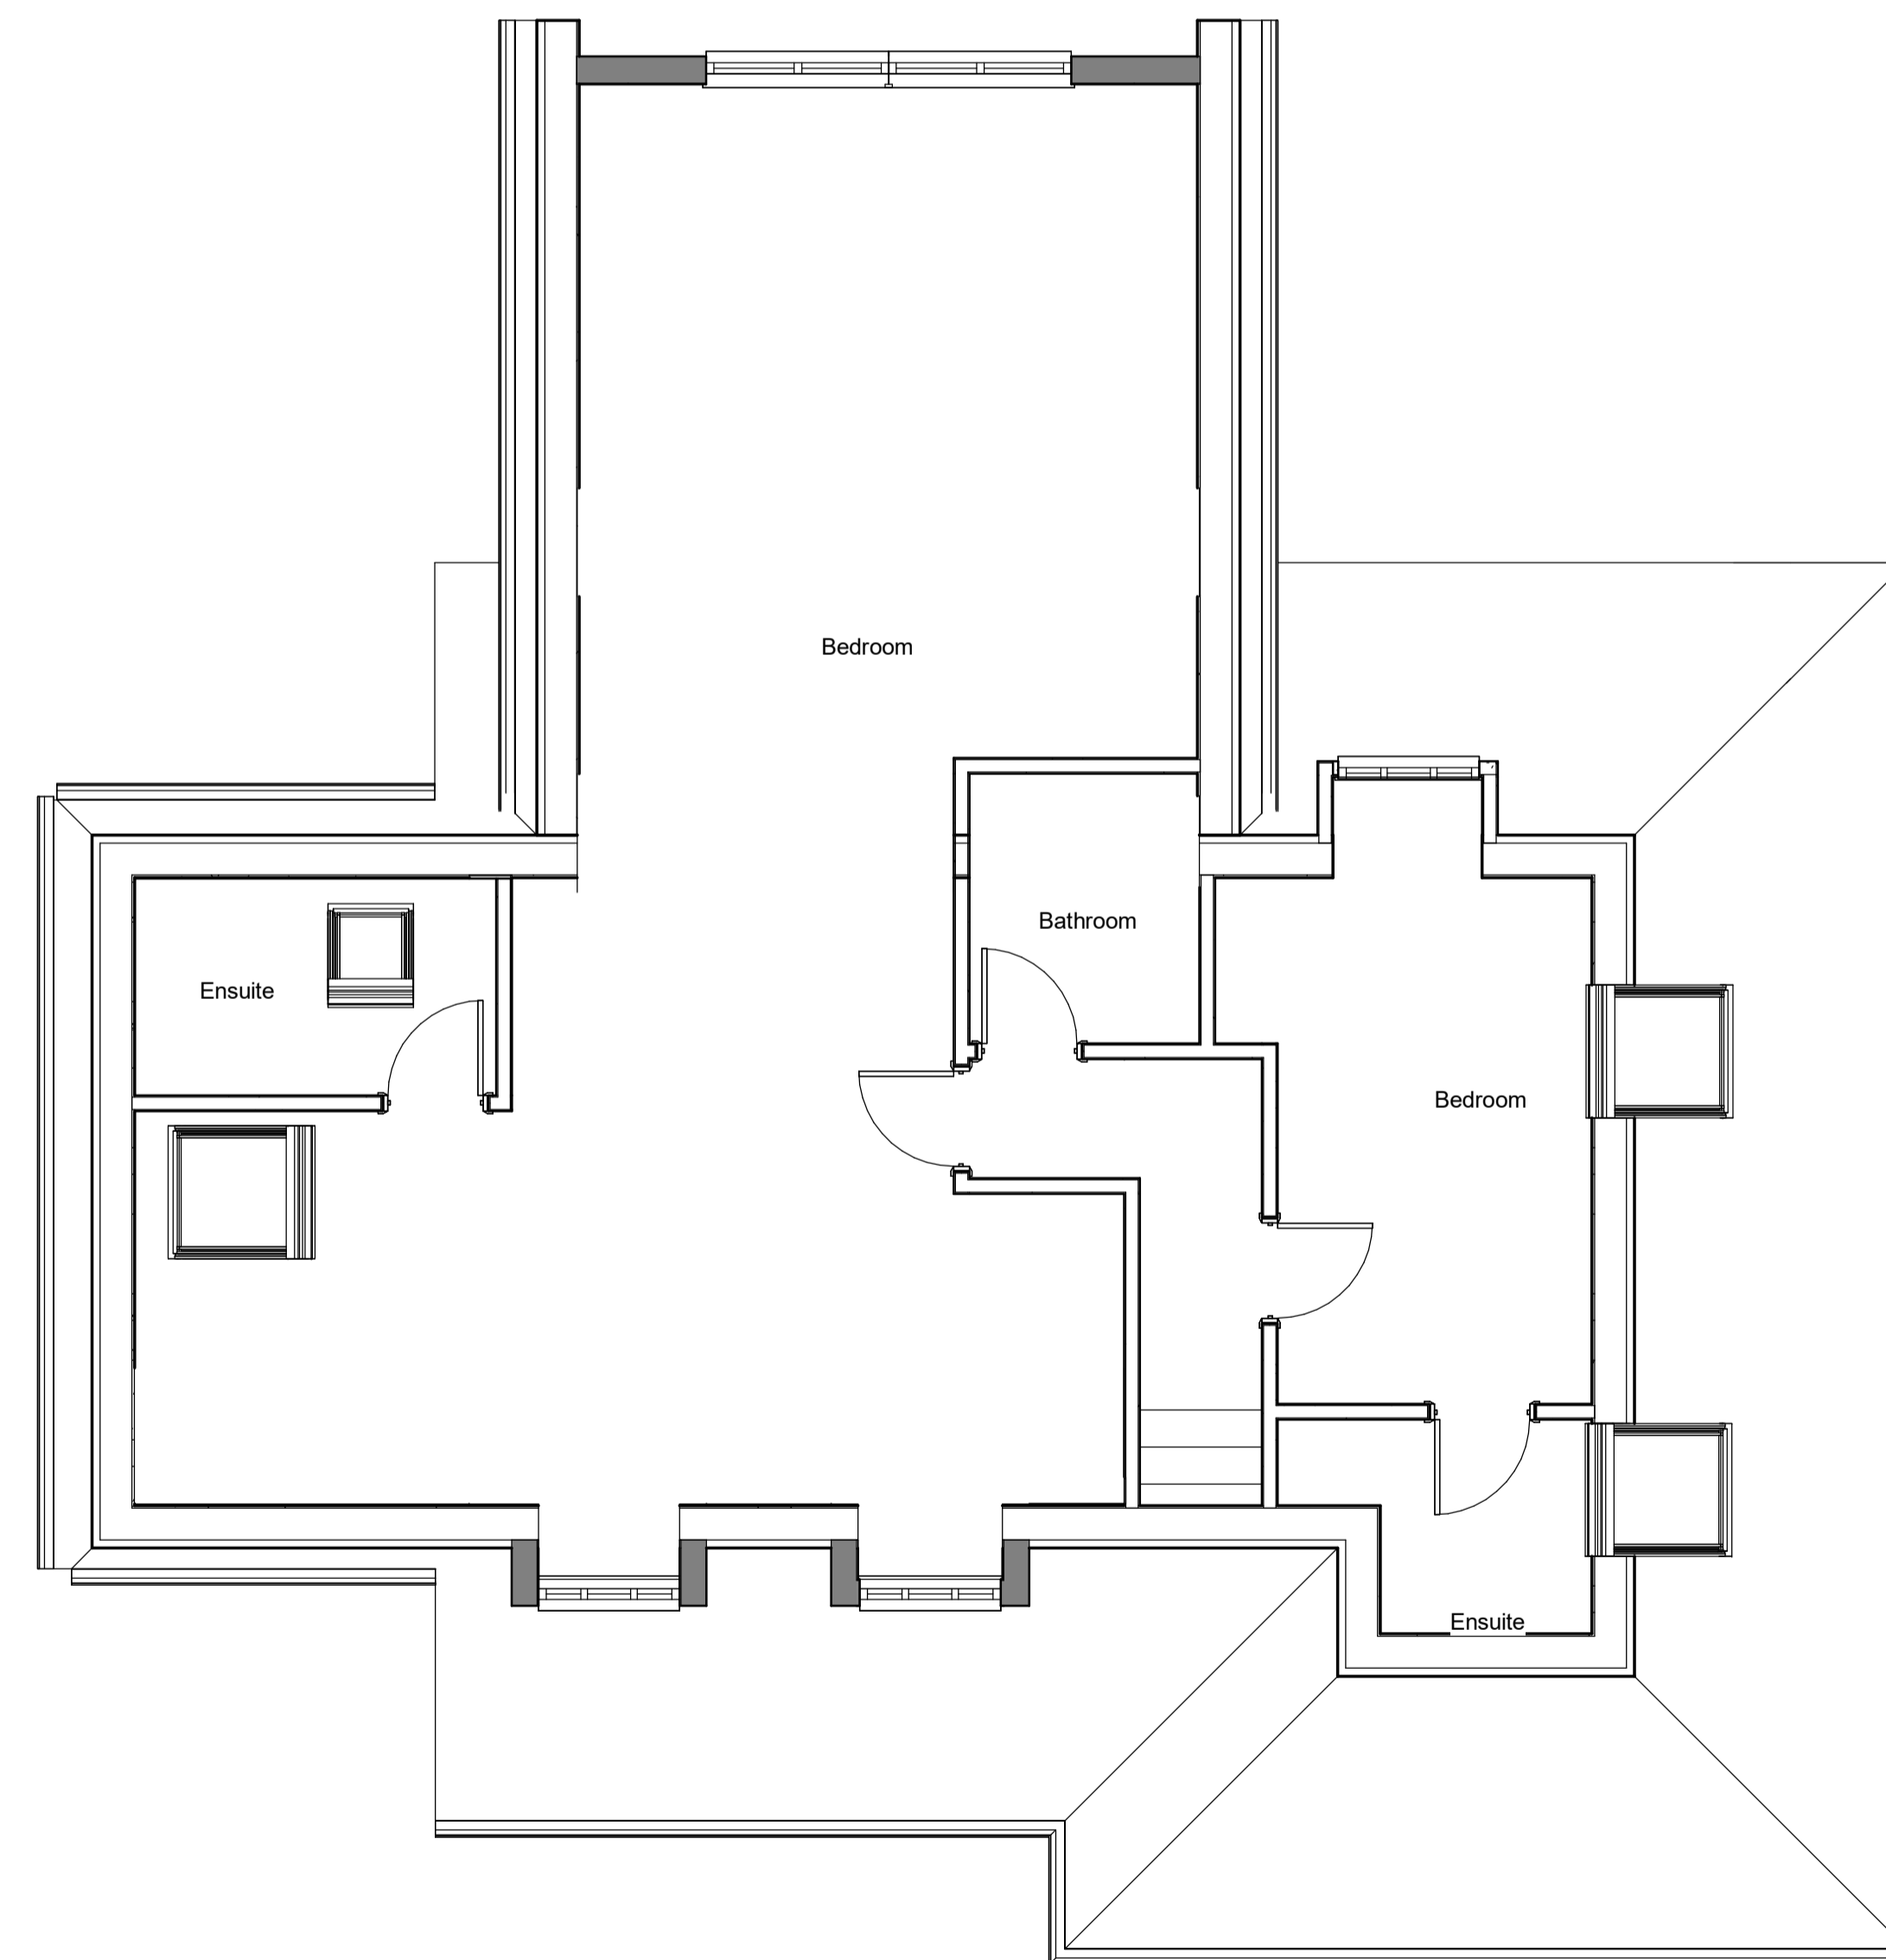

6 Loft
1 : 50

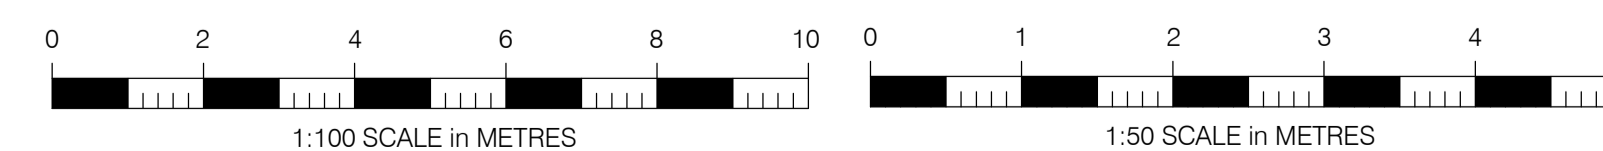

No.	Description	Date

**46 Clements road
WD3 5JT**

Proposed

Project number 058

Date 04.04.23

Drawn by Brian Strong

102

Scale @ A1 As indicated