



ROOF PLAN
Scale: 1:100

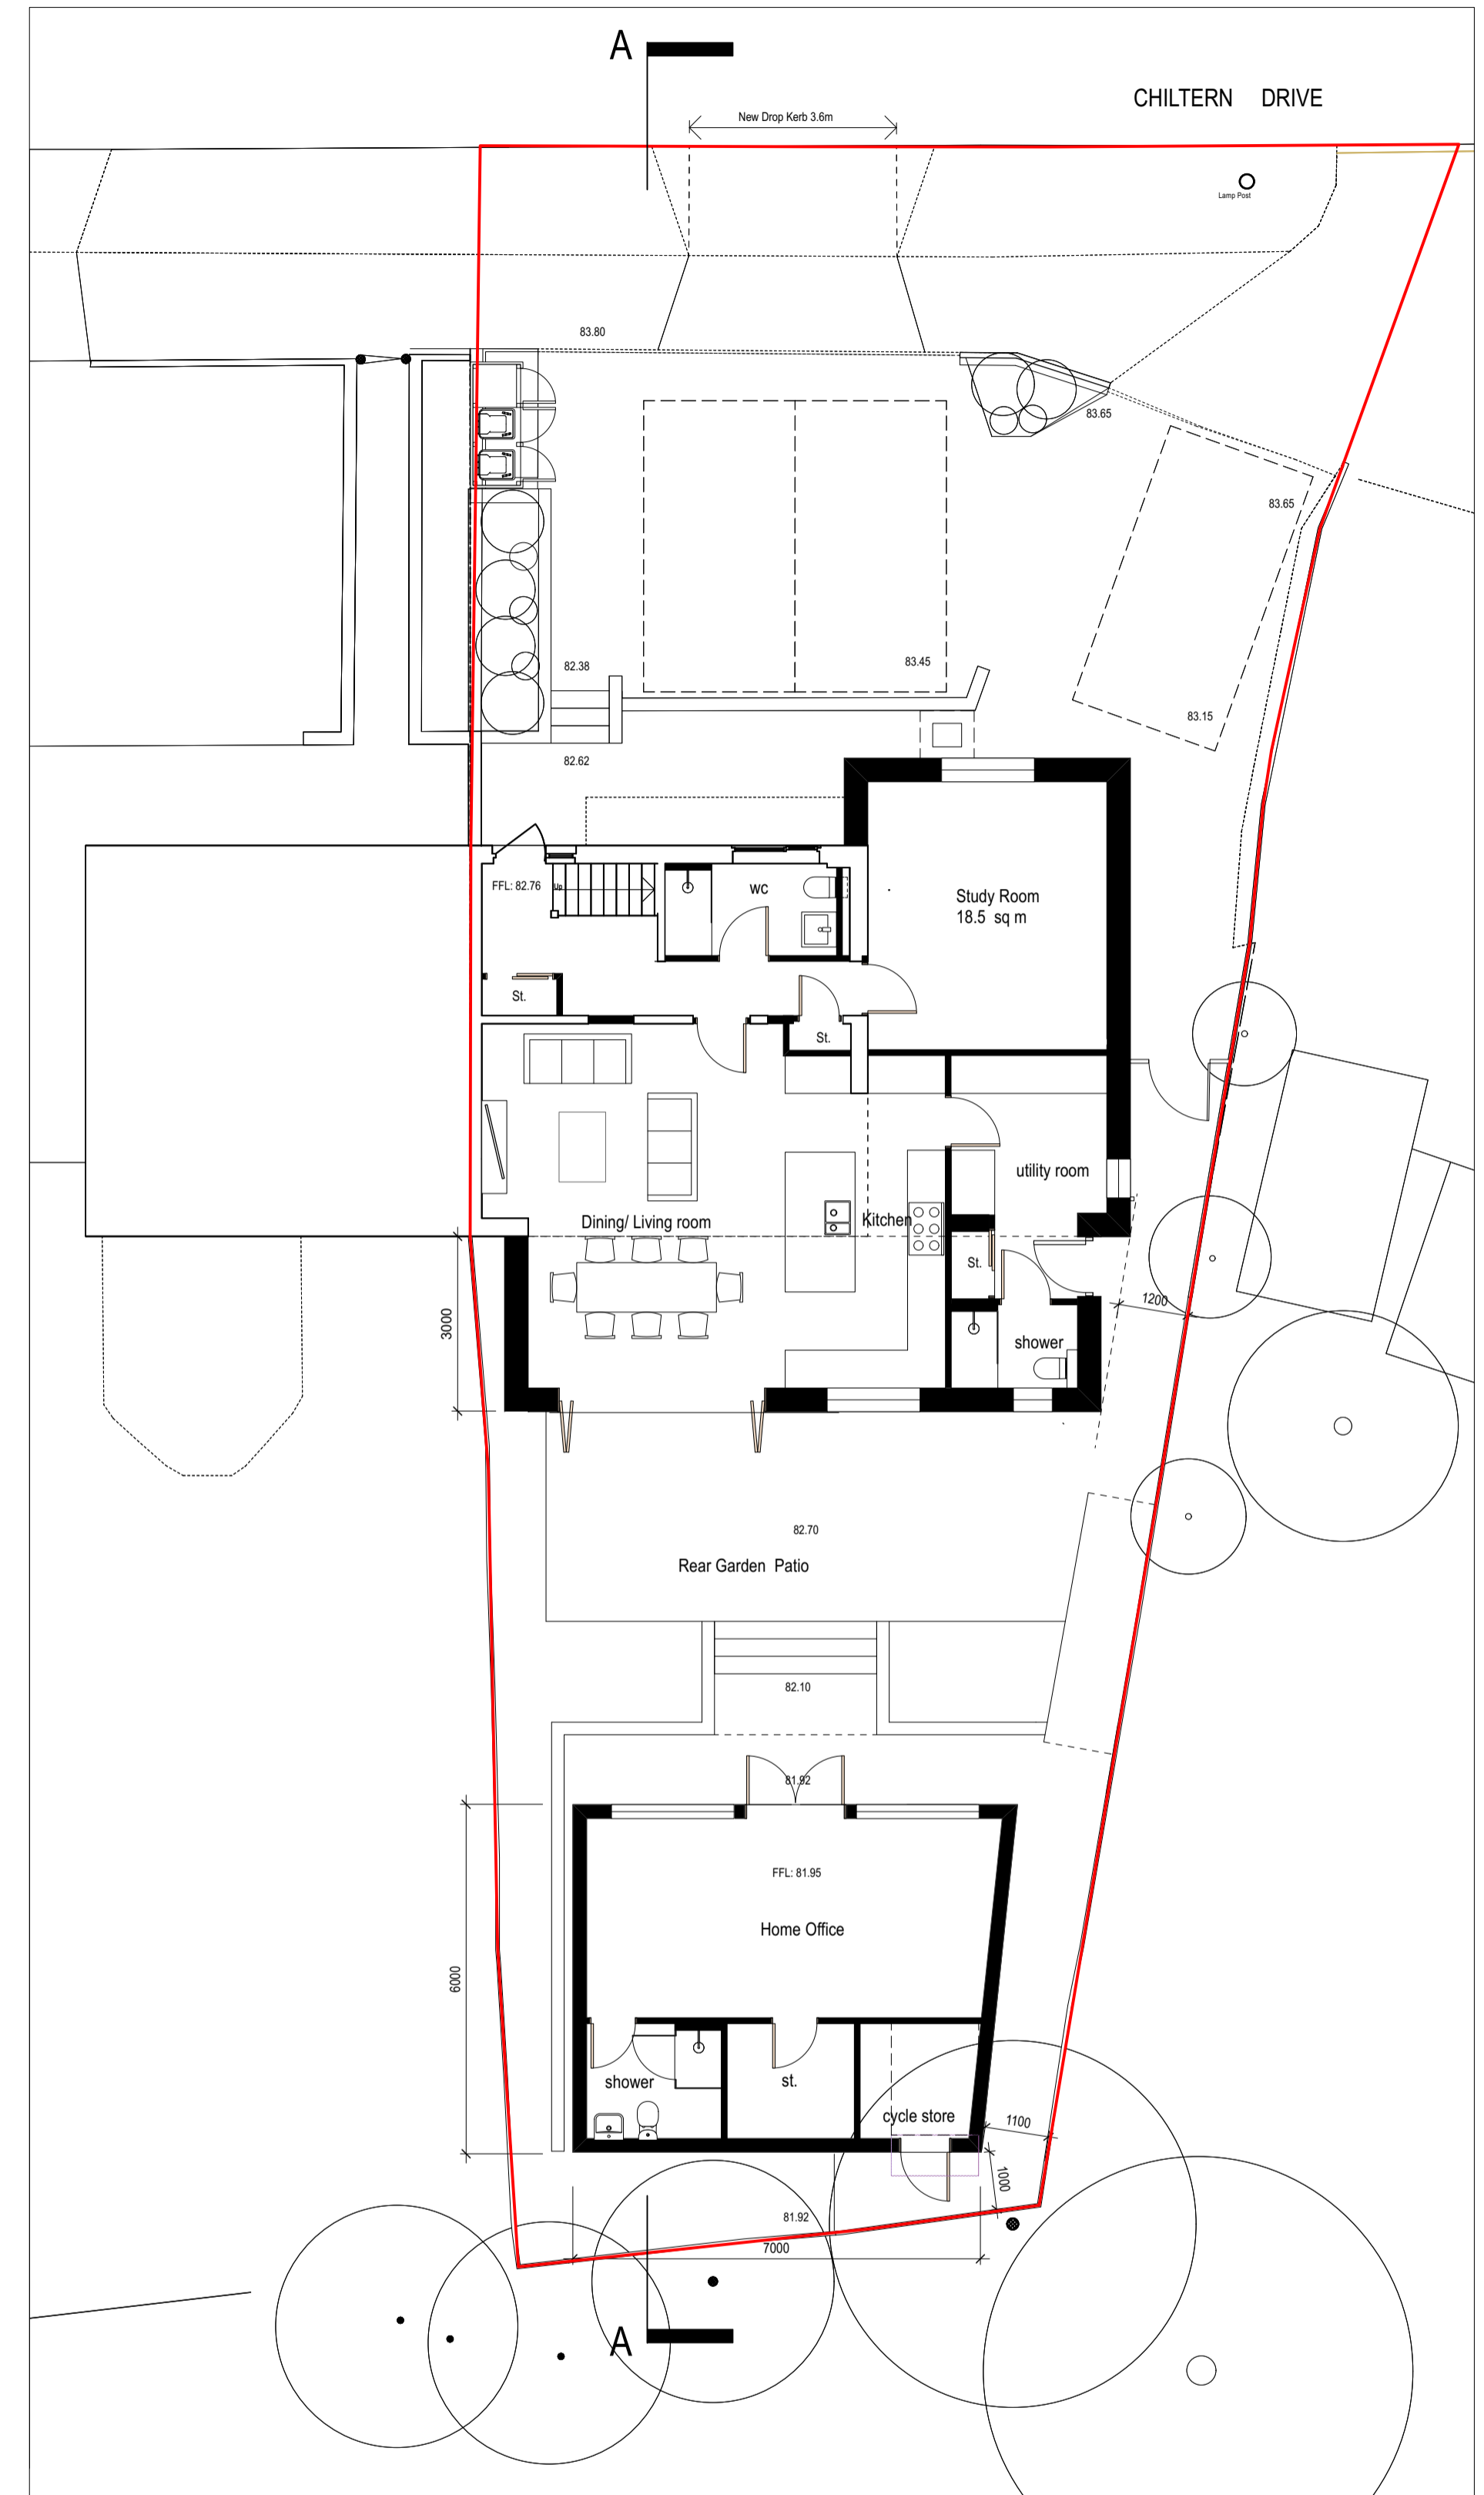

SITE PLAN
Scale: 1:100

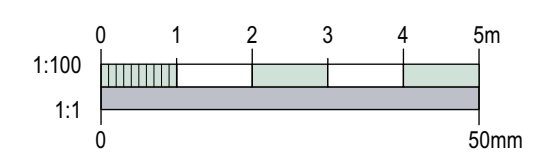

For 1:50 Floor Plans for extension see drawing CHD-B018-D-A-PL021_B
 For 1:50 Floor Plans and Elevations for home office see drawing CHD-B018-D-A-PL022_A
 For Section A-A see drawing CHD-B018-D-A-PL024_A



Project Title
60 Chiltern Drive Rickmansworth WD3 8JY

Sheet Title
SITE PLAN + ROOF PLAN as PROPOSED

No.	Status	Date	Revision Notes
B	PL	2023-10-24	Planning application issue
A	S3	2023-10-20	Preliminary issue for discussion

Drawn By	Project Date	RIBA Work Stage & Document Type
	Jan 2023	STAGE 2 - PLANNING DOCUMENT

Reviewed By	Sheet Scale	Status
	1:50@A1	PL - SUITABLE FOR PLANNING

Current Rev Date	Current Rev	Sheet No.
2023-10-24	B	CHD - B018 - XX - XX - D - A - PL020