
All work to comply with current building regulations and codes of practice

Proposed External Finish Materials to Match Existing External Finish Materials

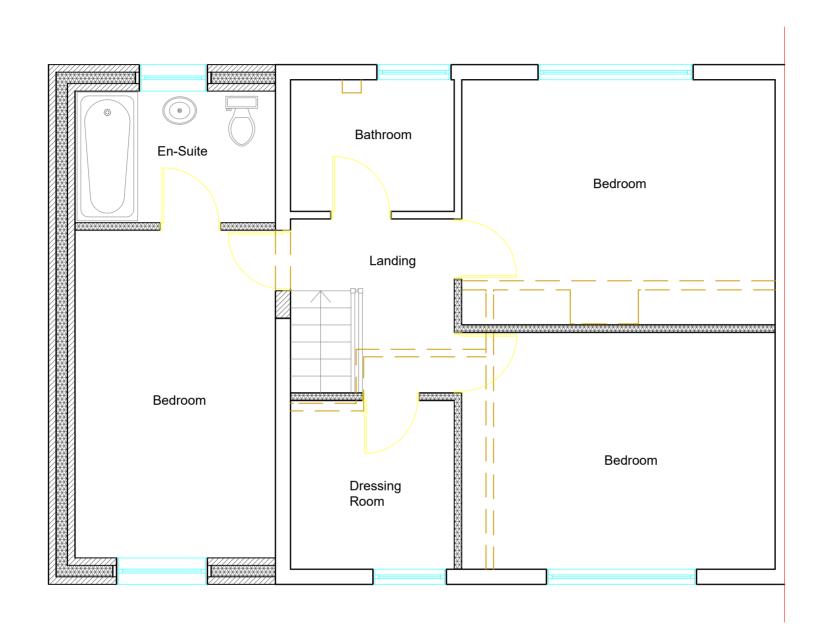





	Project:	Title:	Scale: 1:50 @ A3
ър	112 Woodhall Lane, Watford, WD19 6EY	Proposed First Floor Plan	Date: 25.03.2024 Drawing No.: LBA 3389 - 03/LB Revision
info@lbarchigroup.co.uk Mob: 07710410150			