


All work to comply with current building regulations and codes of practice


Proposed External Finish Materials to Match Existing External Finish Materials




Proposed Front Elevation
Scale:1:100

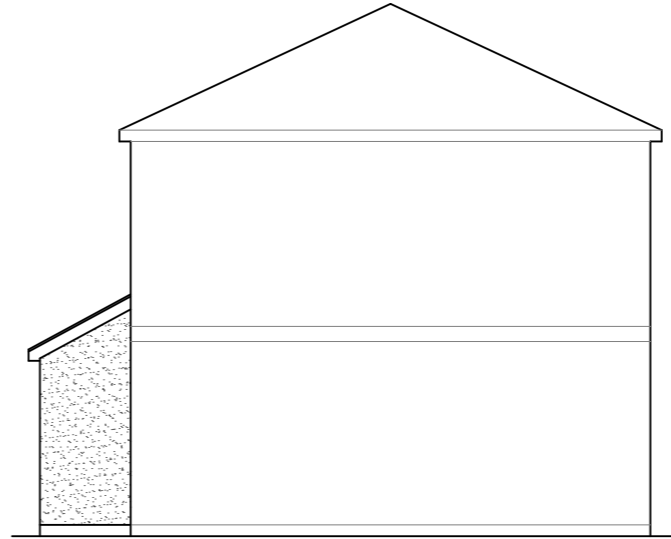


Proposed Side Elevation
Scale:1:100

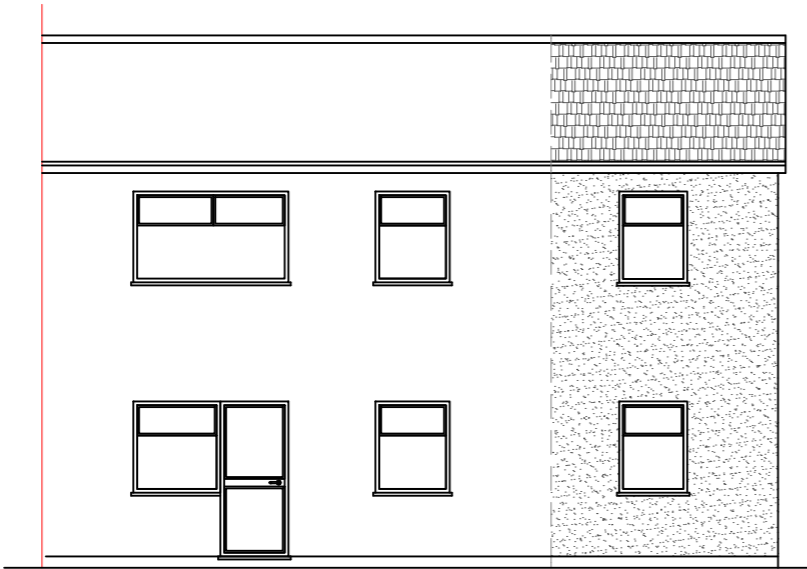


Proposed Rear Elevation
Scale:1:100

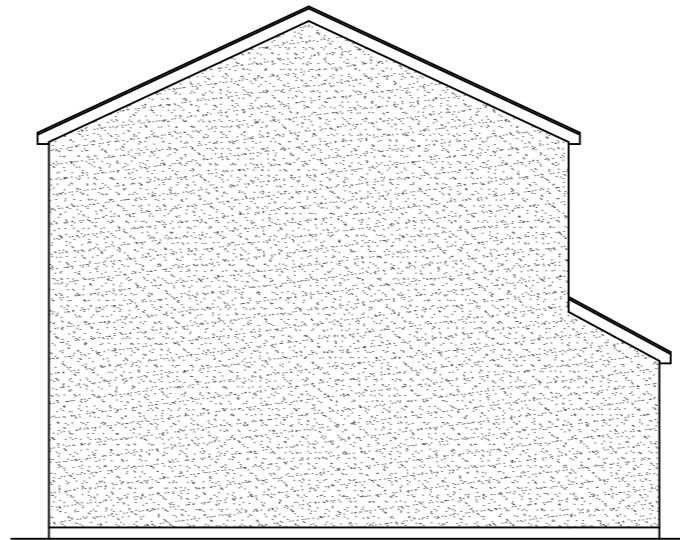

Proposed Side Elevation
Scale:1:100

 

	Project:	Title:	Scale: 1:100 @ A3										
	112 Woodhall Lane, Watford, WD19 6EY	Proposed Elevations	Date: 25.03.2024										
			Drawing No.:										
			LBA 3389 - 04/LB										
			Revision										
			<table border="1"> <tr> <td></td><td></td><td></td><td></td><td></td><td></td><td></td><td></td><td></td><td></td> </tr> </table>										
info@lbarchigroup.co.uk Mob: 07710410150													