



All work to comply with current building regulations and codes of practice

Proposed External Finish Materials to Match Existing External Finish Materials

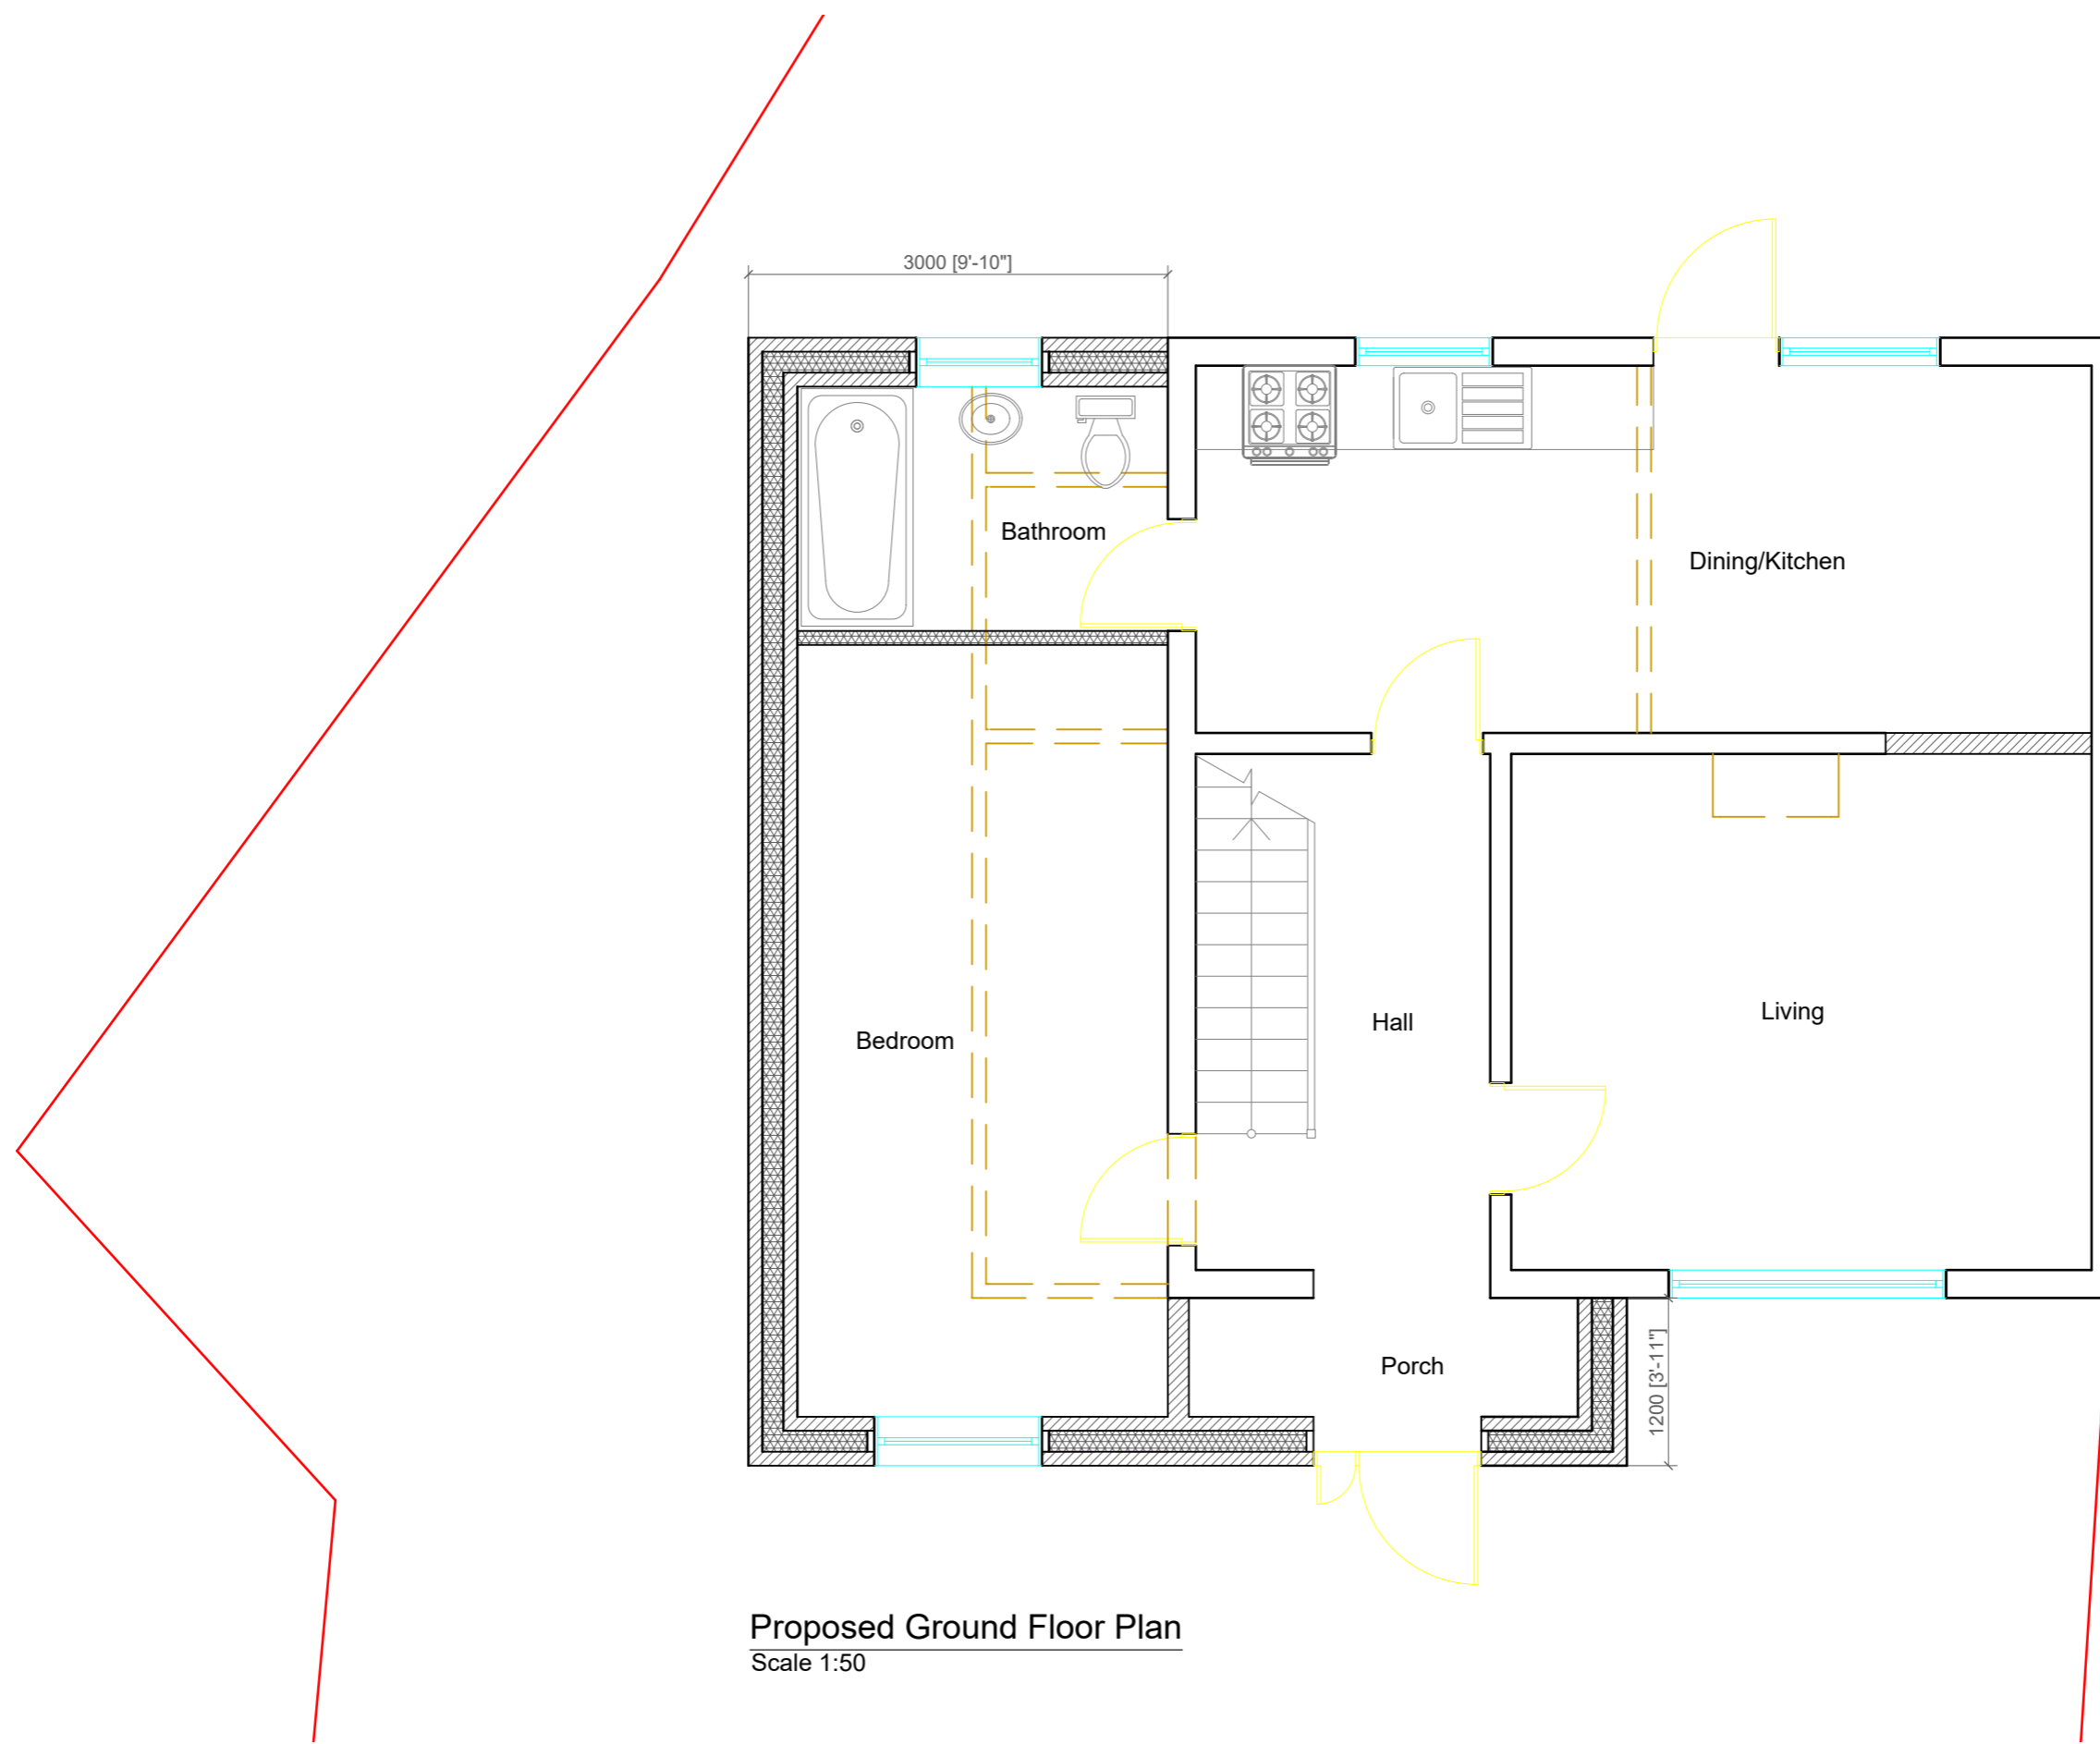

Proposed Ground Floor Plan
Scale 1:50

1:50

 

| | | | |
|---|--|-------------------------------|------------------|
|  | Project: | Title: | Scale: 1:50 @ A3 |
| | 112 Woodhall Lane, Watford, WD19 6EY | Proposed Ground Floor Plan | Date: 25.03.2024 |
| | | | Drawing No.: |
| | | | LBA 3389 - 02/LB |
| | | | Revision |
| info@lbarchigroup.co.uk | | Mob: 07710410150 | |