




FRONT ELEVATION AS EXISTING
SCALE 1:50@A1

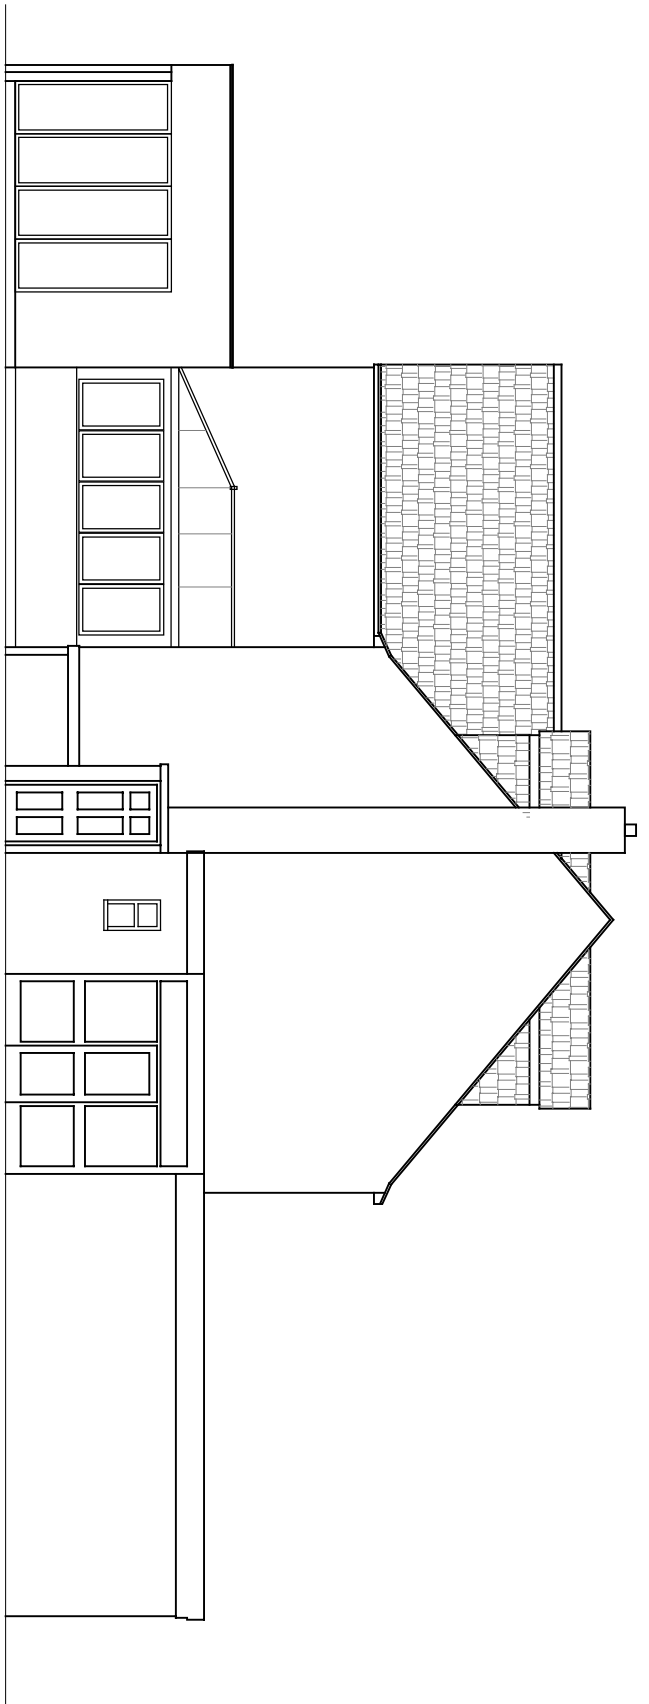


SIDE ELEVATION AS EXISTING
SCALE 1:50@A1

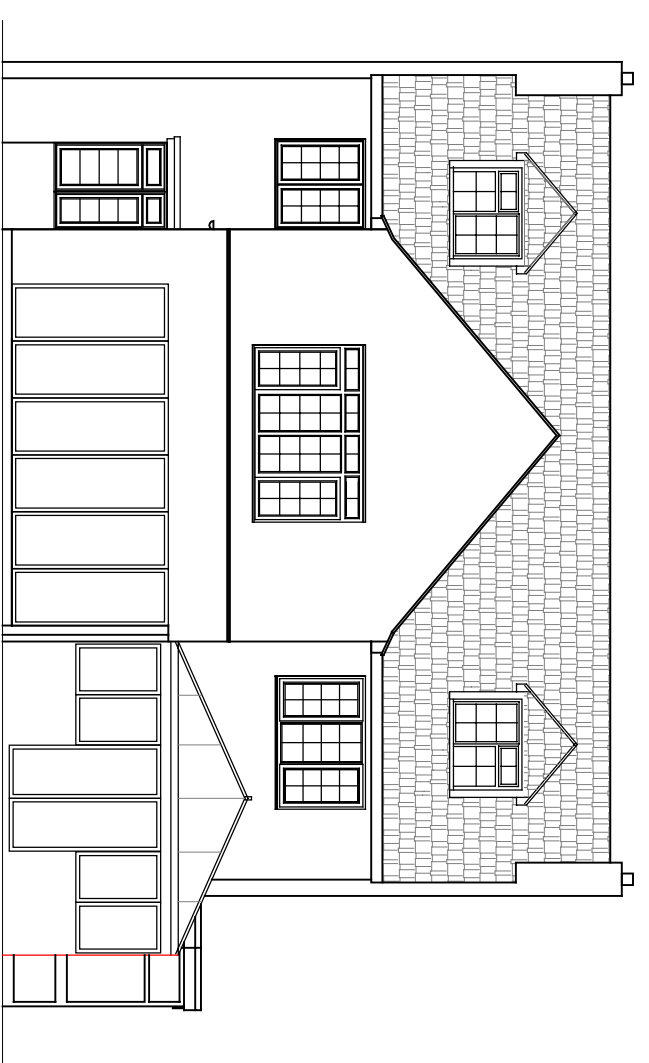


REAR ELEVATION AS EXISTING
SCALE 1:50@A1

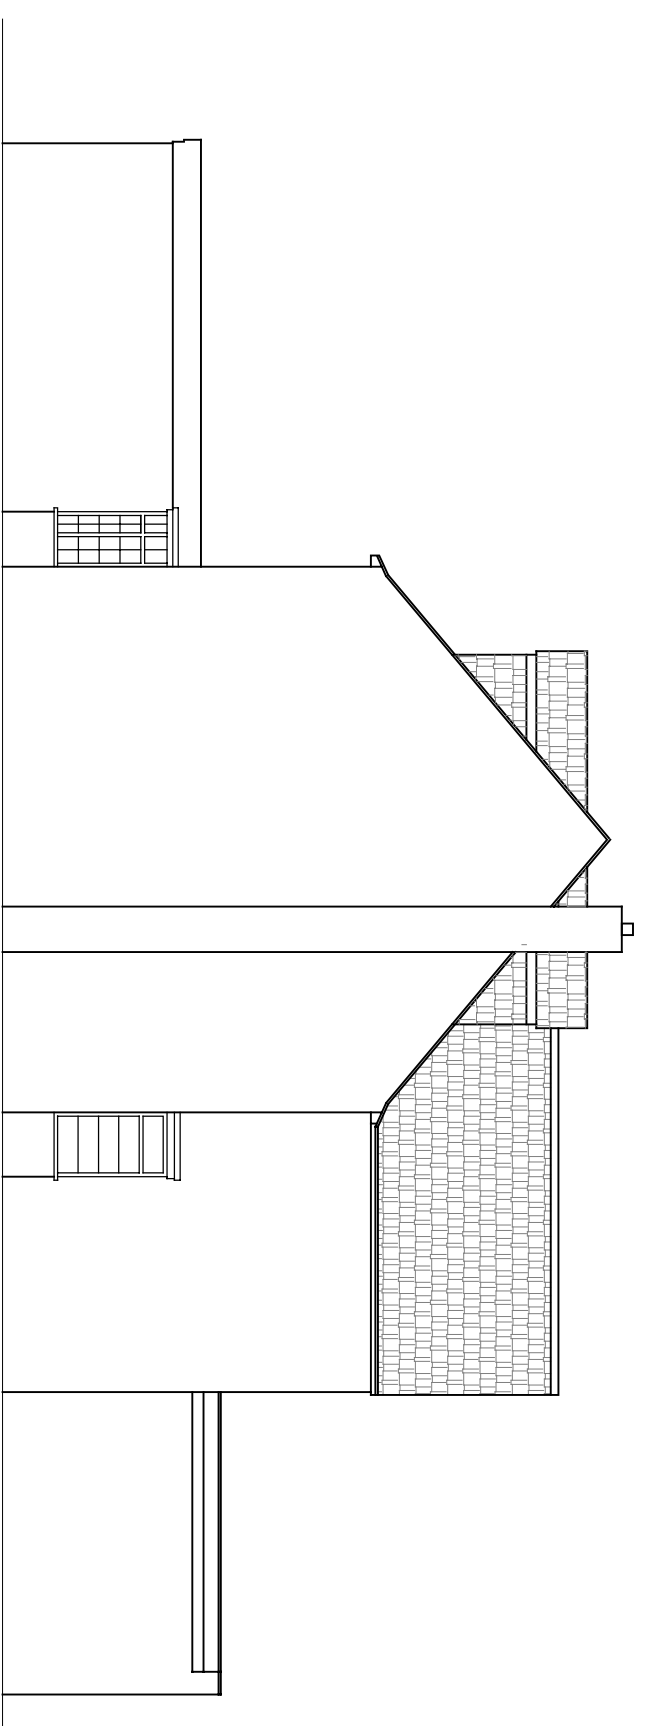


SIDE ELEVATION AS EXISTING
SCALE 1:50@A1

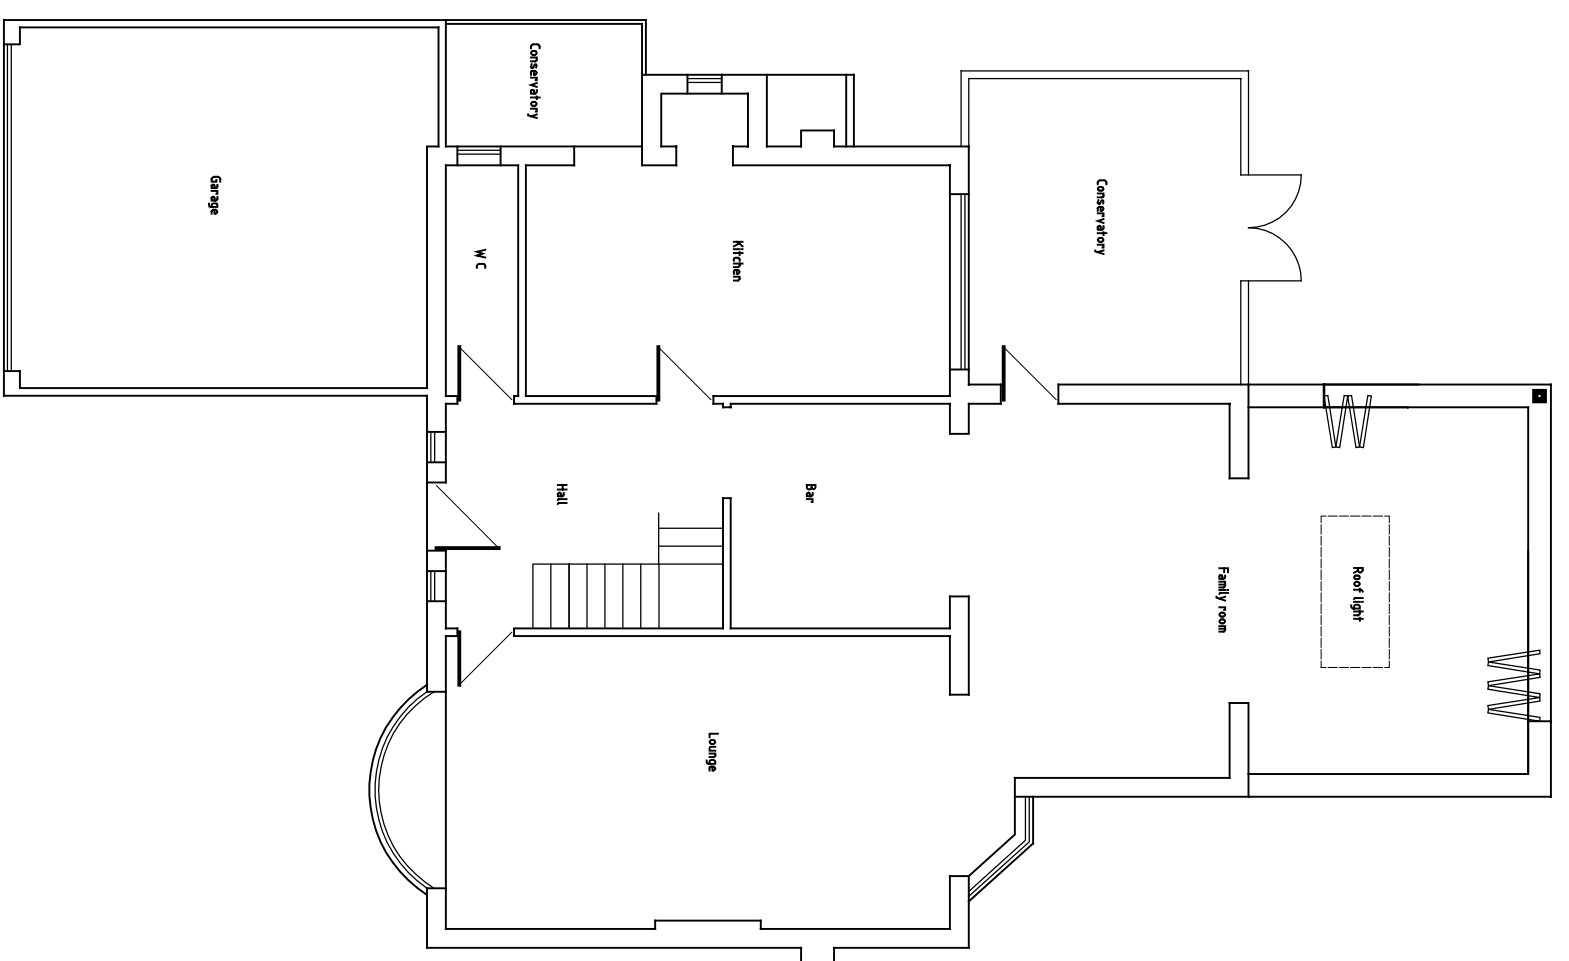


GROUND FLOOR PLAN AS EXISTING
SCALE 1:100@A1

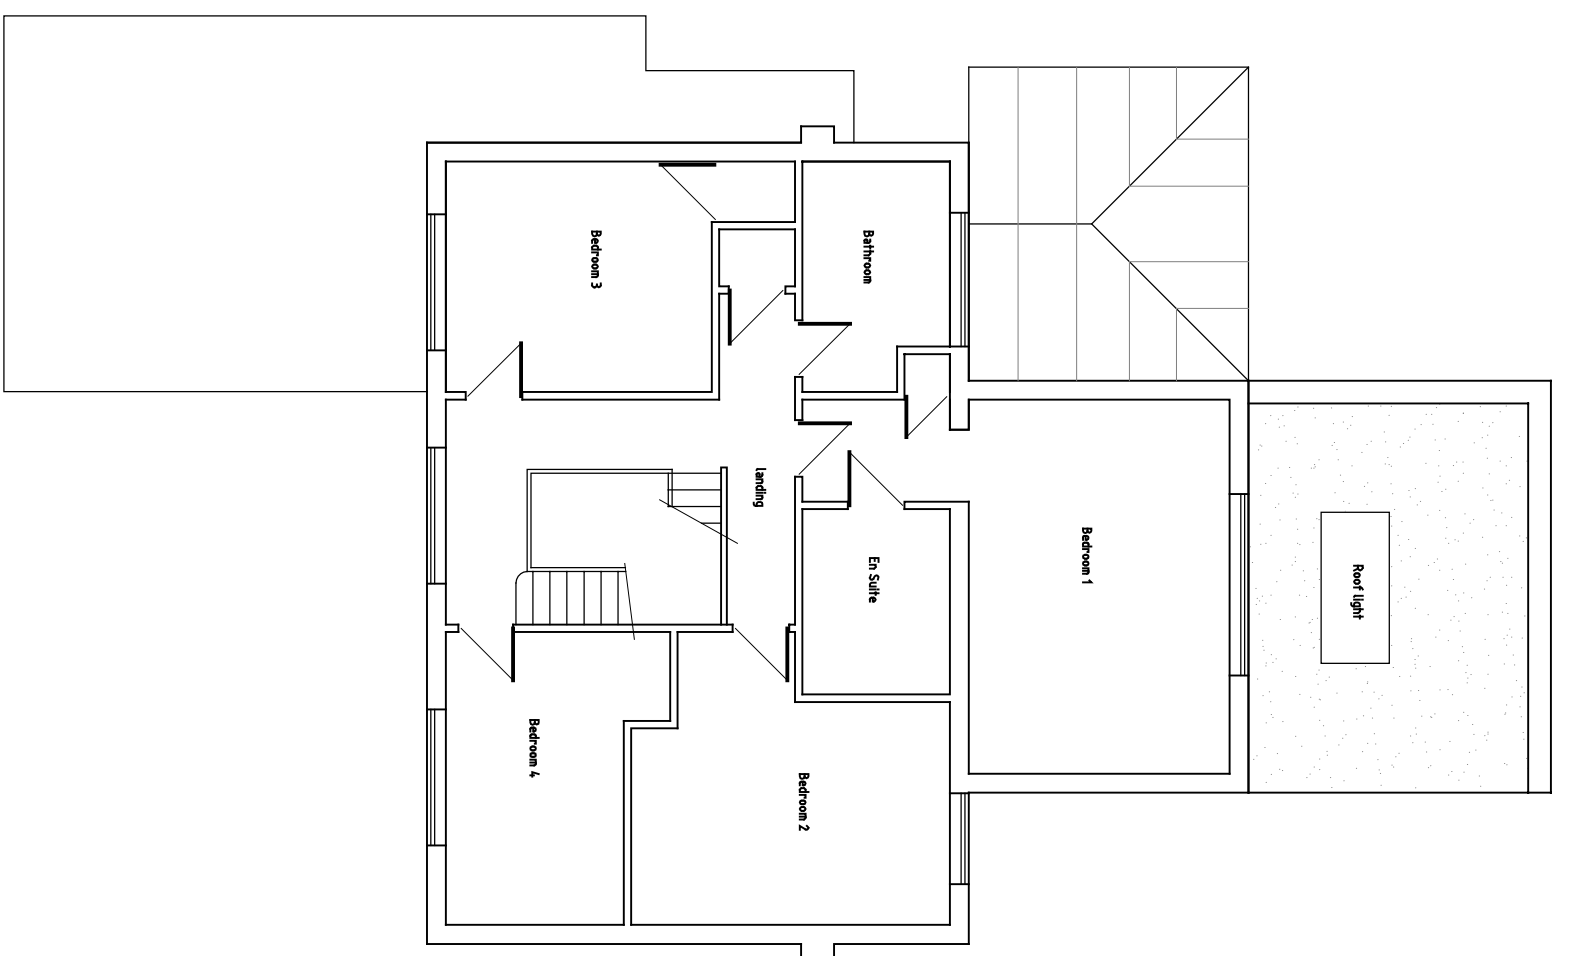





FIRST FLOOR PLAN AS EXISTING
SCALE 1:100@A1

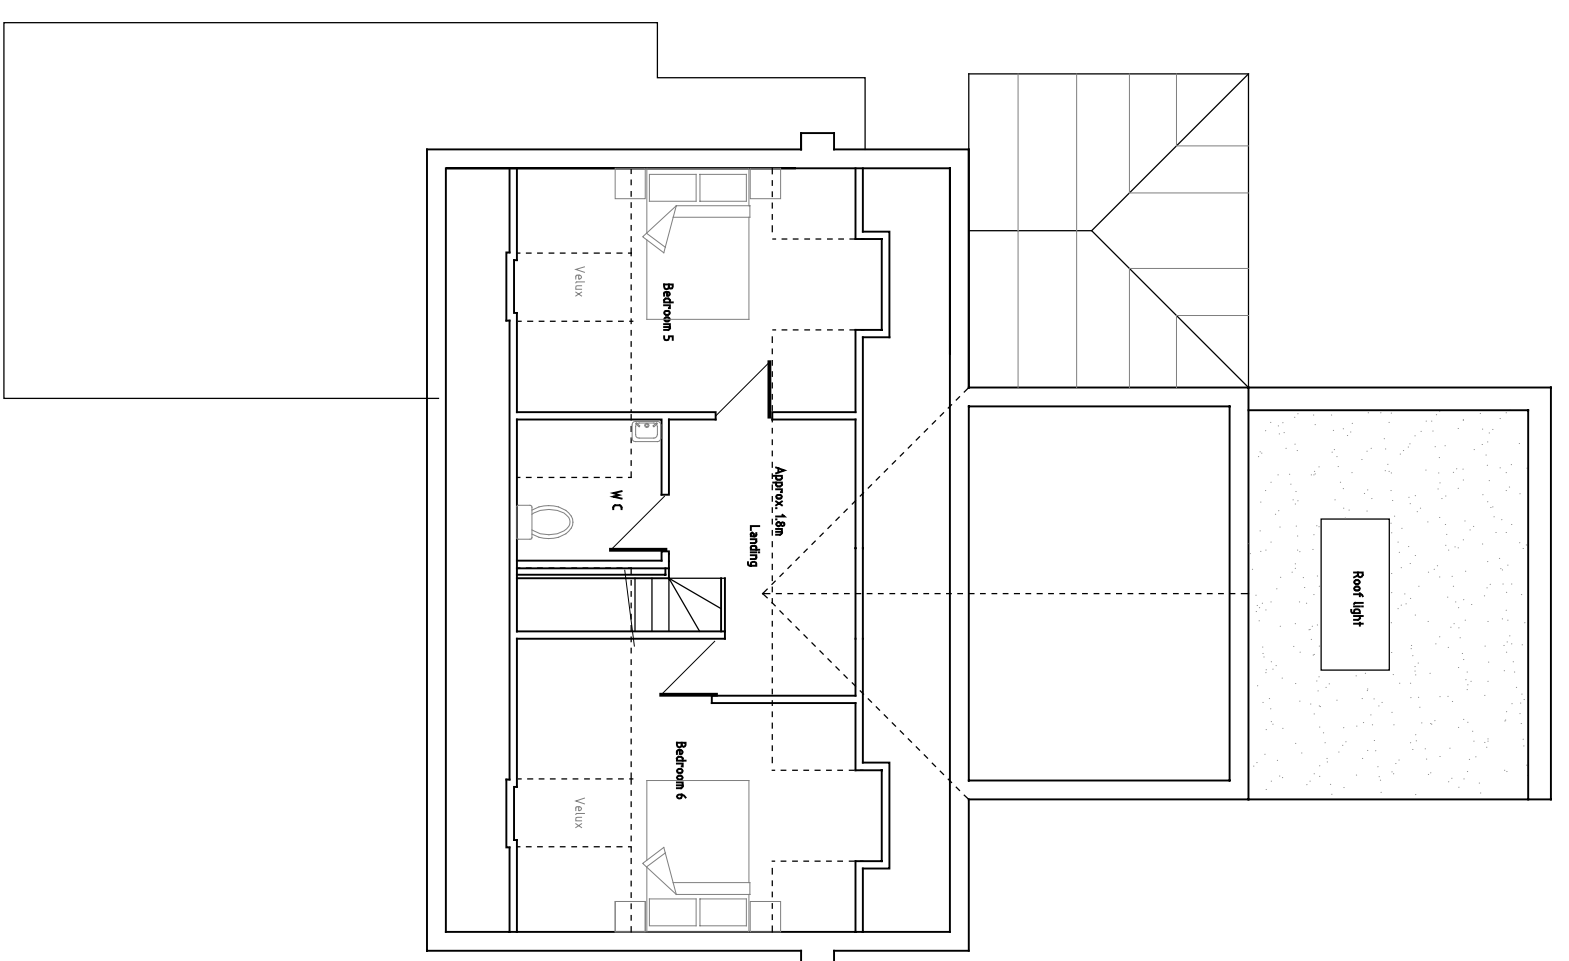

SECOND FLOOR PLAN AS EXISTING
SCALE 1:100@A1

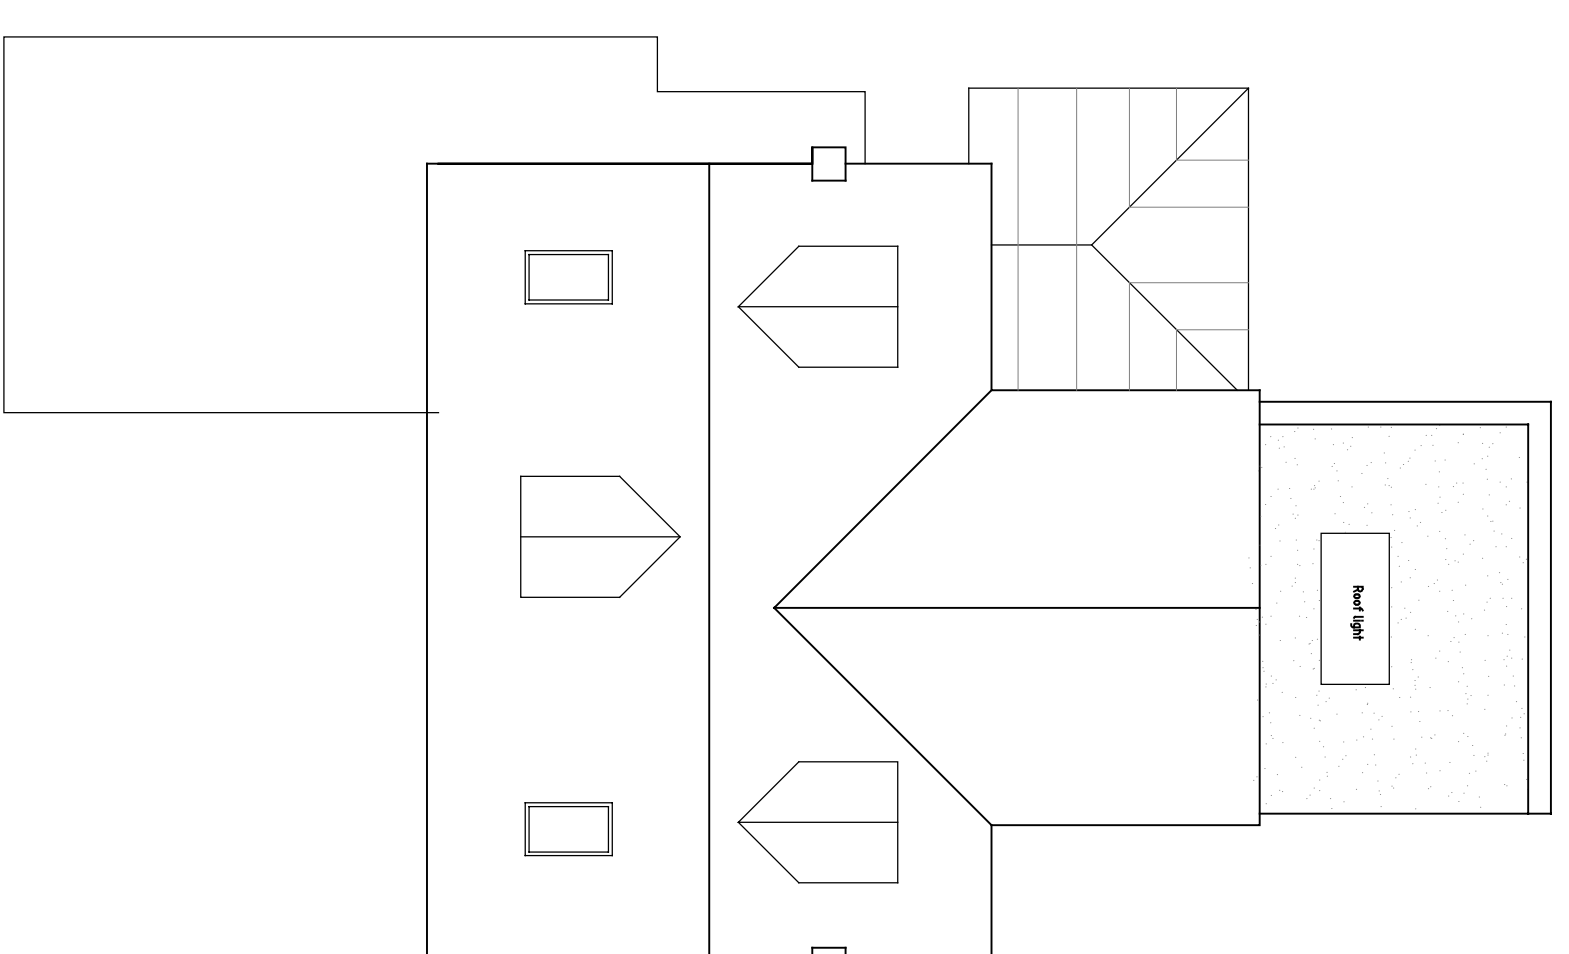

ROOF PLAN AS EXISTING
SCALE 1:100@A1

    

NOTES

GENERAL

Copyright. No part of this drawing or any other drawings, details, calculations or schedules pertaining to this project as titled (including any notes therein) may be reproduced in any form either in part or whole without the prior permission in writing of Derek LOFTY & Associates.

All dimensions are in millimeters. Unless noted otherwise.

Do not scale this drawing - other than for planning purposes.

If in doubt - ASK!

This drawing is not to be used for setting out.

All sizes and dimensions to be checked on site prior to commencement and confirmed by the Architect. This drawing is to be read in conjunction with all other relevant drawings and details.

Materials and workmanship must be of a standard conforming with the appropriate recognised authority. For example "National House Building Council", "British Standards Institution", "Department of the Environment - Building Regulations 1991" etc.

HEALTH & SAFETY

The Contractor must at all times operate safe working practices, maintain the integrity of the existing structures and conform to all the appropriate requirements of the Health & Safety Executive including the Construction (Health, Safety and Welfare) Regulations 1996.

The working methods of any hazardous operations must first be discussed with the designer and or project manager prior to commencement.

Rev	Description	Date
A	Planning Issue	30/11/20
Rev	Amendments	

Client:
A PRIVATE CLIENT

Project:
2 OLD BARN LANE
CROXLEY GREEN,
RICKMANSWORTH, WD3 3HU

Title:
ELEVATIONS & GENERAL ARRANGEMENT
PLANS AS EXISTING

Status: PLANNING ISSUE

Derek LOFTY & Associates
CONSULTING ARCHITECTURAL ENGINEERS

The Lodge Studio | Capthorne Road | Croxley Green
Hertfordshire | WD3 4AQ
T: 01923 774373 | F: 01923 886299
e: info@derekloftyandassociates.co.uk

DATE	SCALE	DRAWING NO	DRAWN	REV
MAR 24	SHOWN	114.88/120	KE	