



- ARCHITECT SHALL HAVE NO RESPONSIBILITY FOR ANY USE MADE OF THIS DOCUMENT OTHER THAN FOR THAT WHICH IT WAS PREPARED AND ISSUED.
- ALL DIMENSIONS SHOULD BE CHECKED ON SITE.
- DO NOT SCALE FROM THIS DRAWING.
- ANY DRAWING ERRORS OR DIVERGENCIES SHOULD BE BROUGHT TO THE ATTENTION OF ARCHITECT.
- WHERE DOWNTAKINGS ARE REQUIRED, THESE SHOULD BE CHECKED WITH A STRUCTURAL ENGINEER BEFORE BEING REMOVED.
- FOR AVOIDANCE OF DOUBT PLEASE ASK.


NOTES

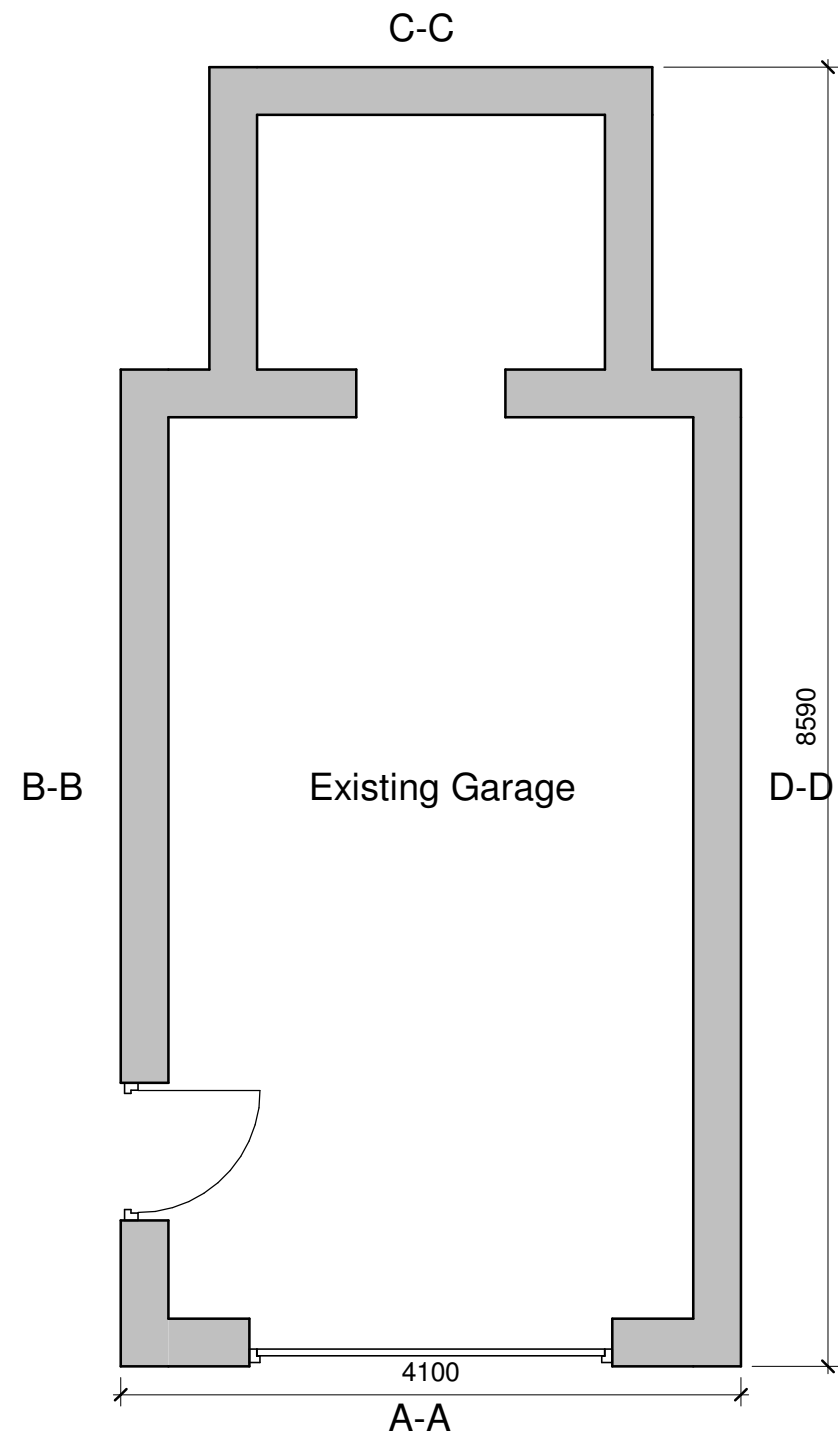


Floor Plan
1 : 50

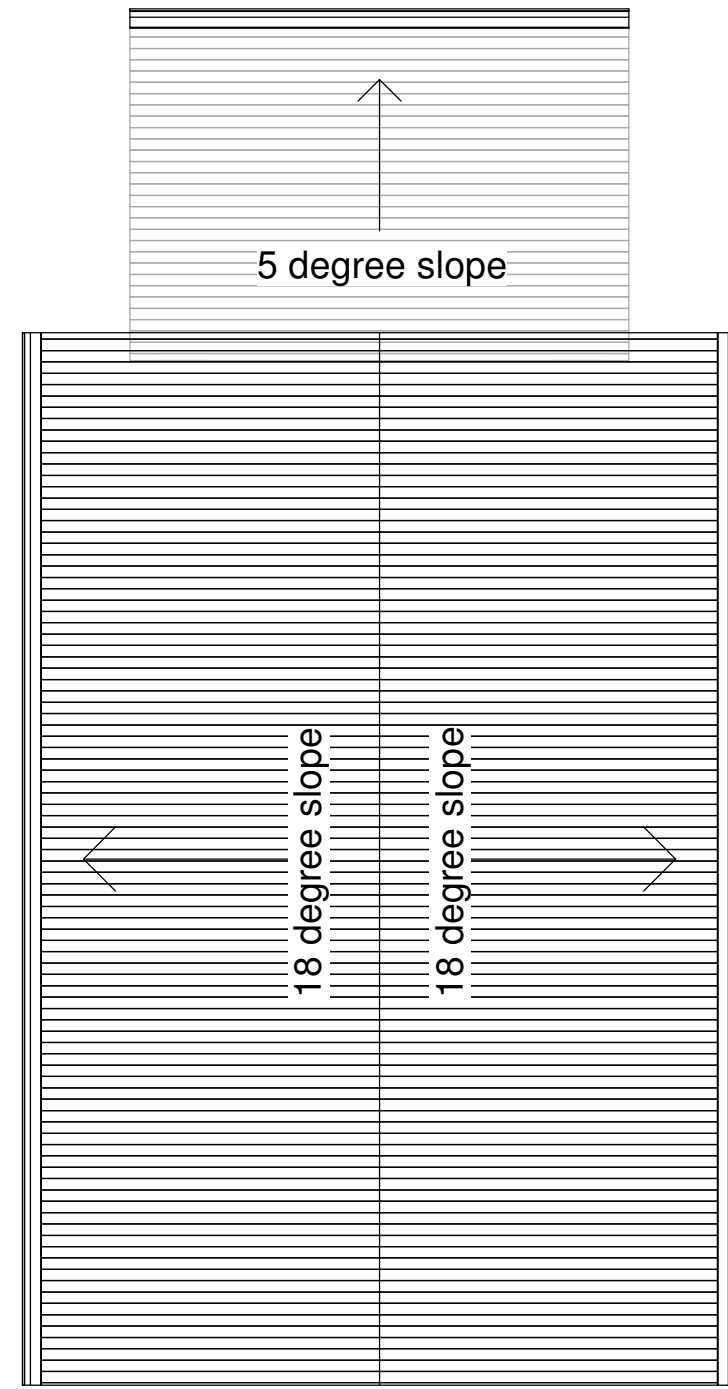


Roof Plan
1 : 50

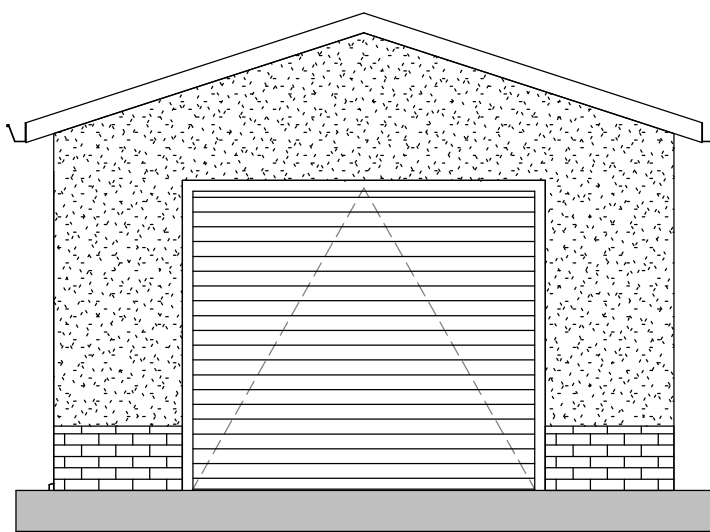


A-A
1 : 50

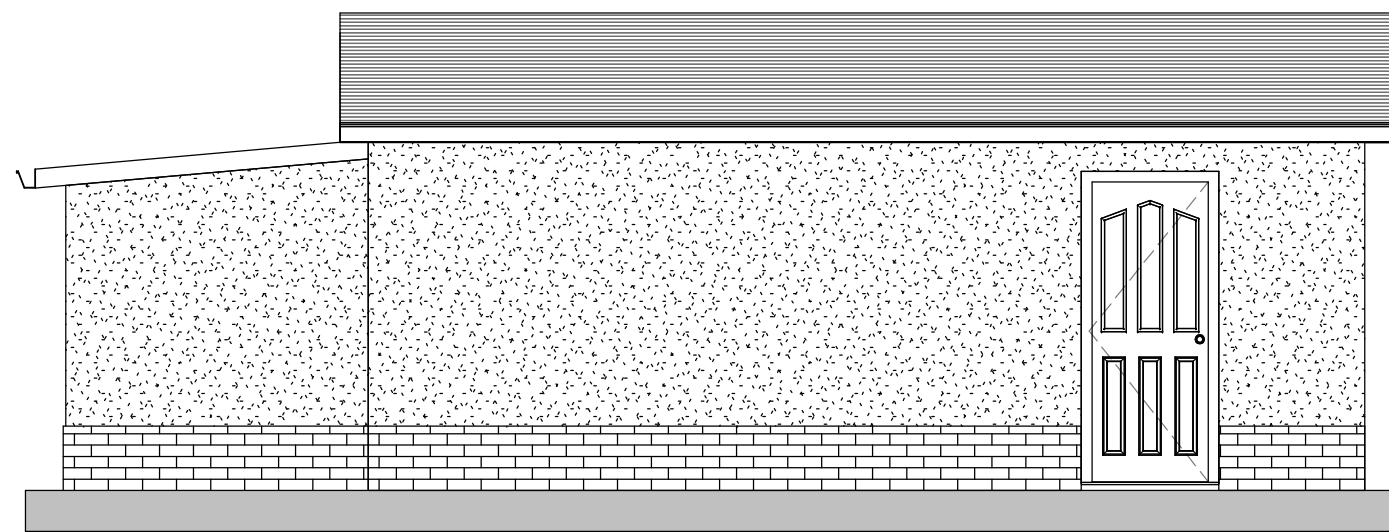

B-B
1 : 50

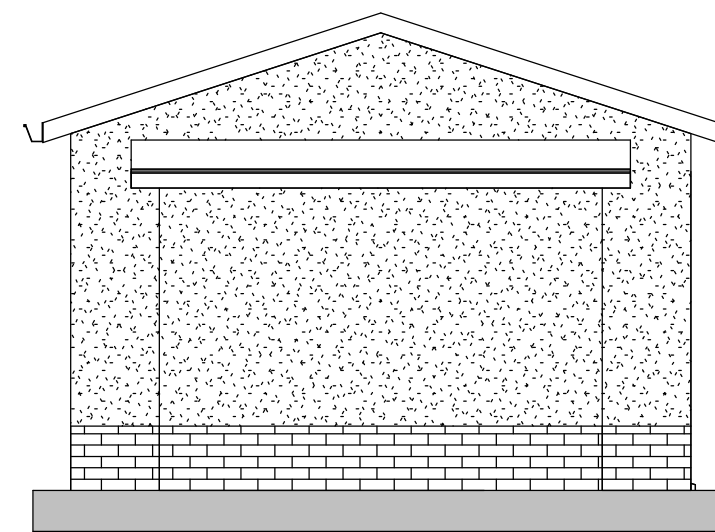

C-C
1 : 50

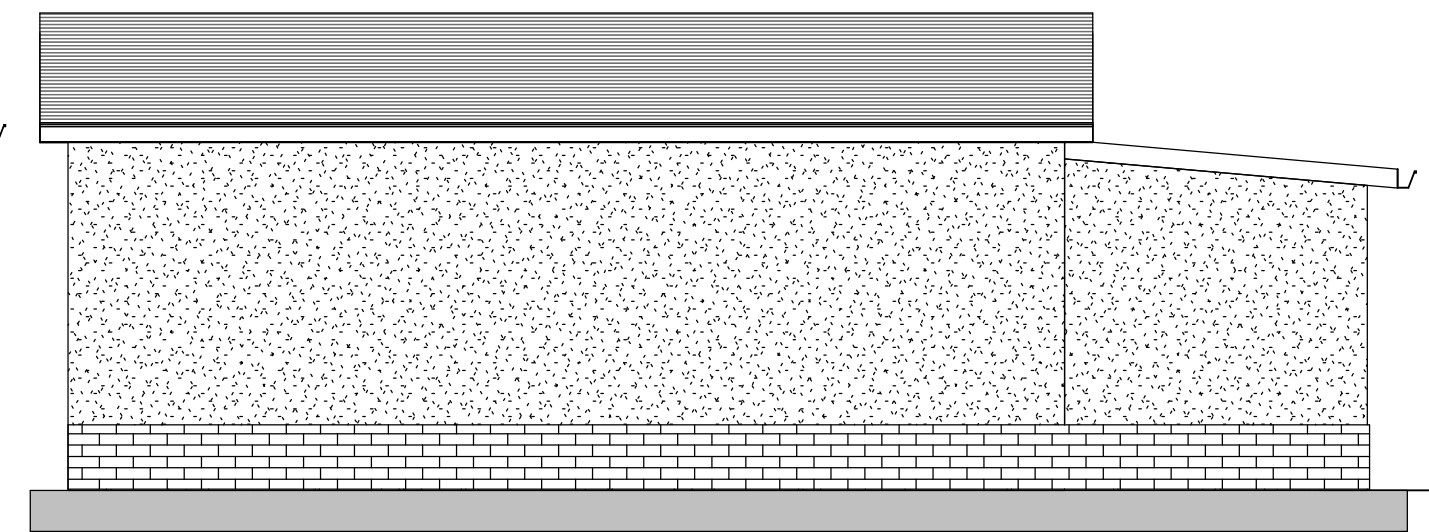

D-D
1 : 50

1:50 (metres)



Notes / Comments

PROJECT TITLE 30 Linksvie Road, Motherwell. ML1 4AT	
Project Number H-030-M	DRAWN BY DG
DRAWING TITLE As existing	CHECKED BY DG
DRAWING No. AE(20)001	SCALE @ A2
SCALE PLANNING	DATE ISSUED 1 : 50
	REVISION Mar 24