




**A Existing part site plan/ floor plans**  
Scale 1:200

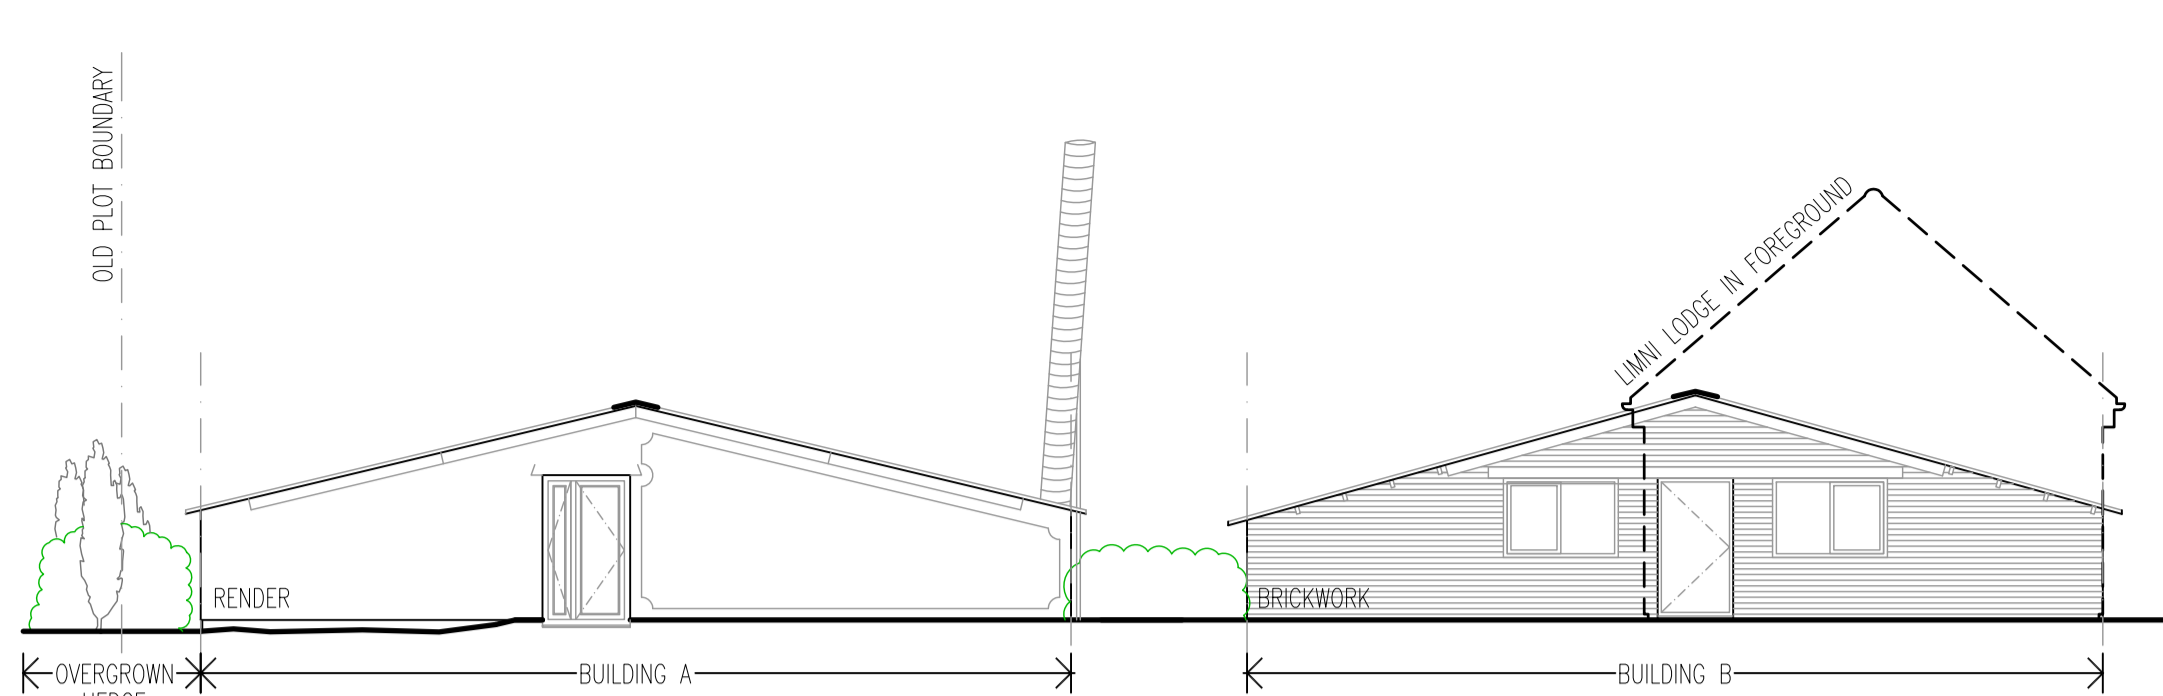


**1 Front elevation**  
Scale 1:100

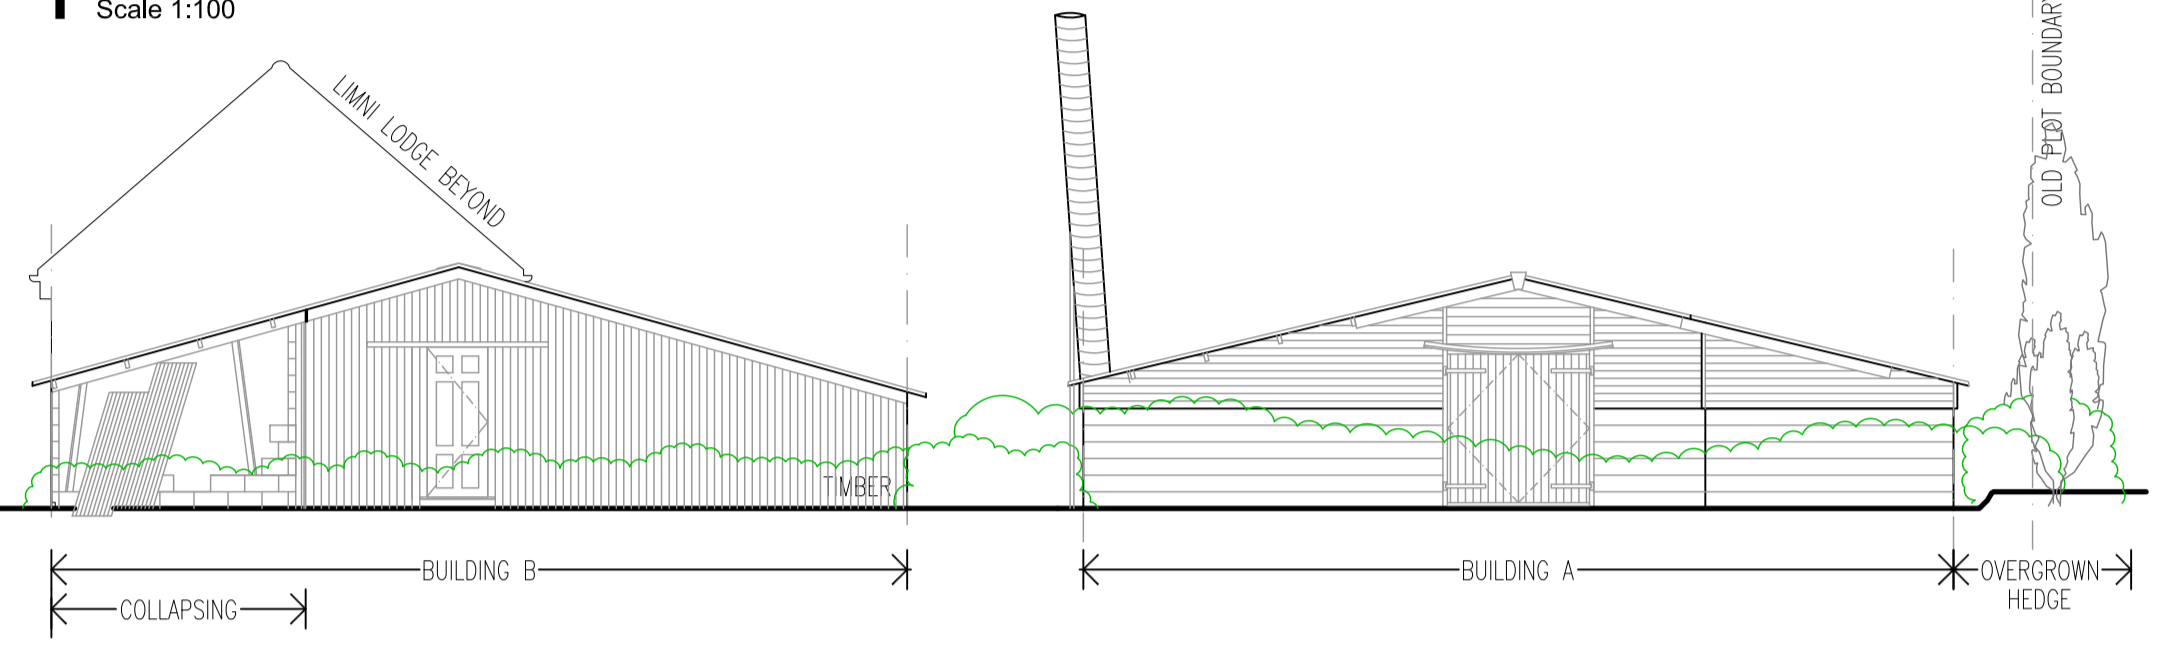



**2 Rear elevation**  
Scale 1:100

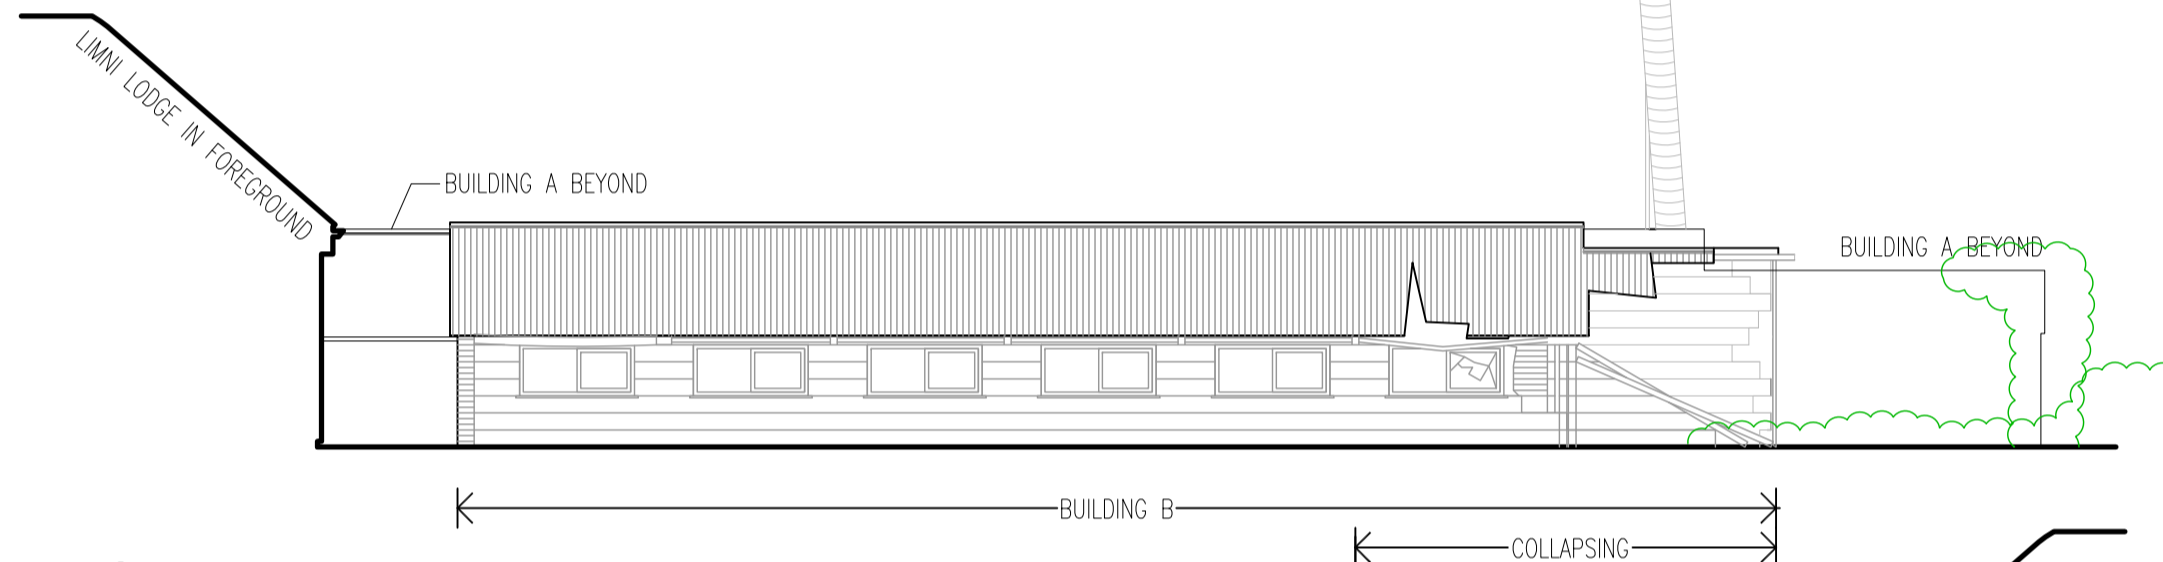

**3 Side elevation**  
Scale 1:100

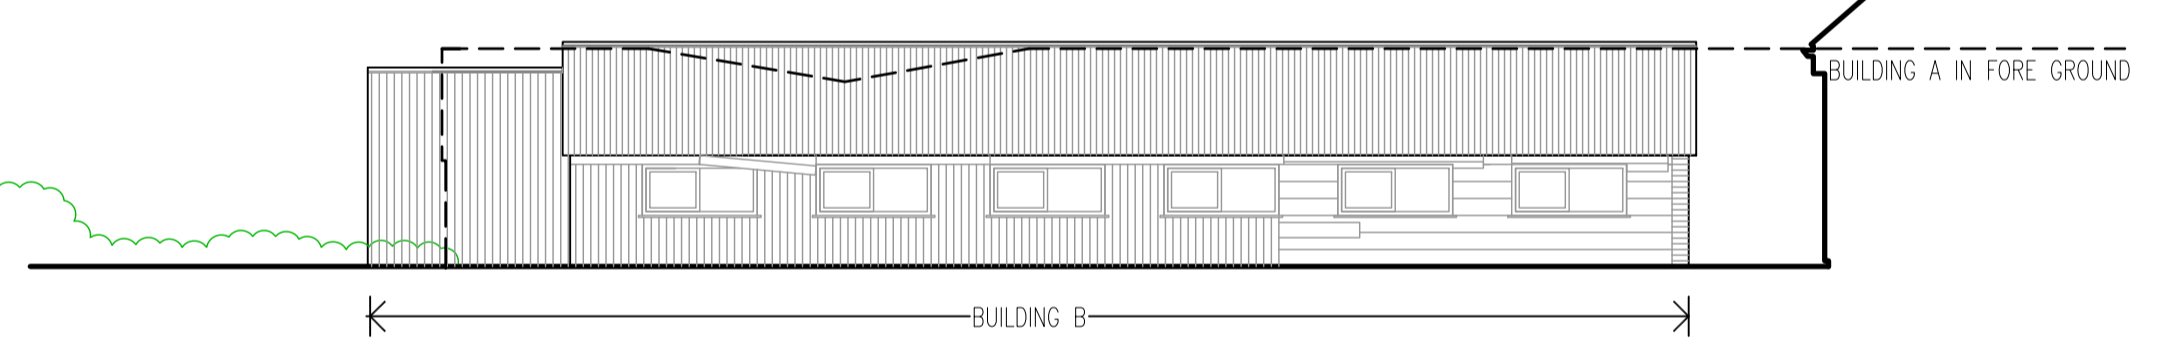


**4 Side elevation**  
Scale 1:100

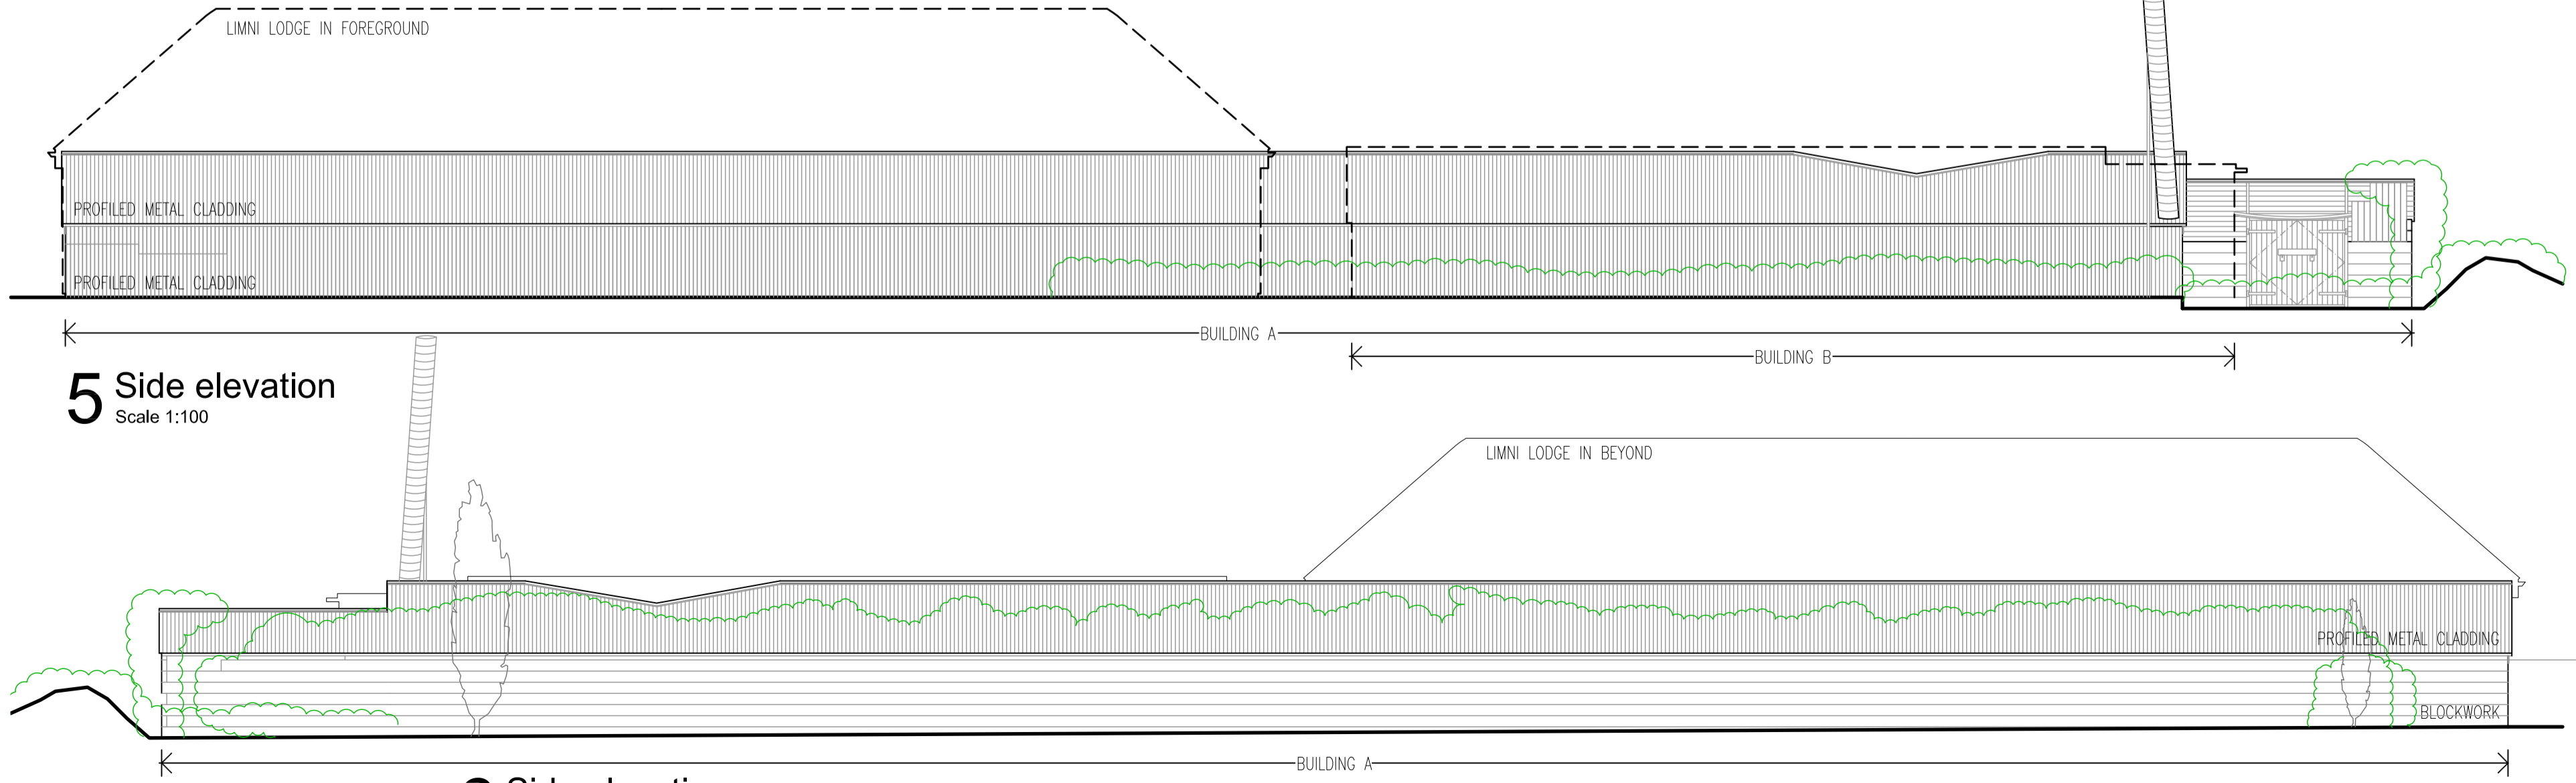 

**5 Side elevation**  
Scale 1:100

**6 Side elevation**  
Scale 1:100

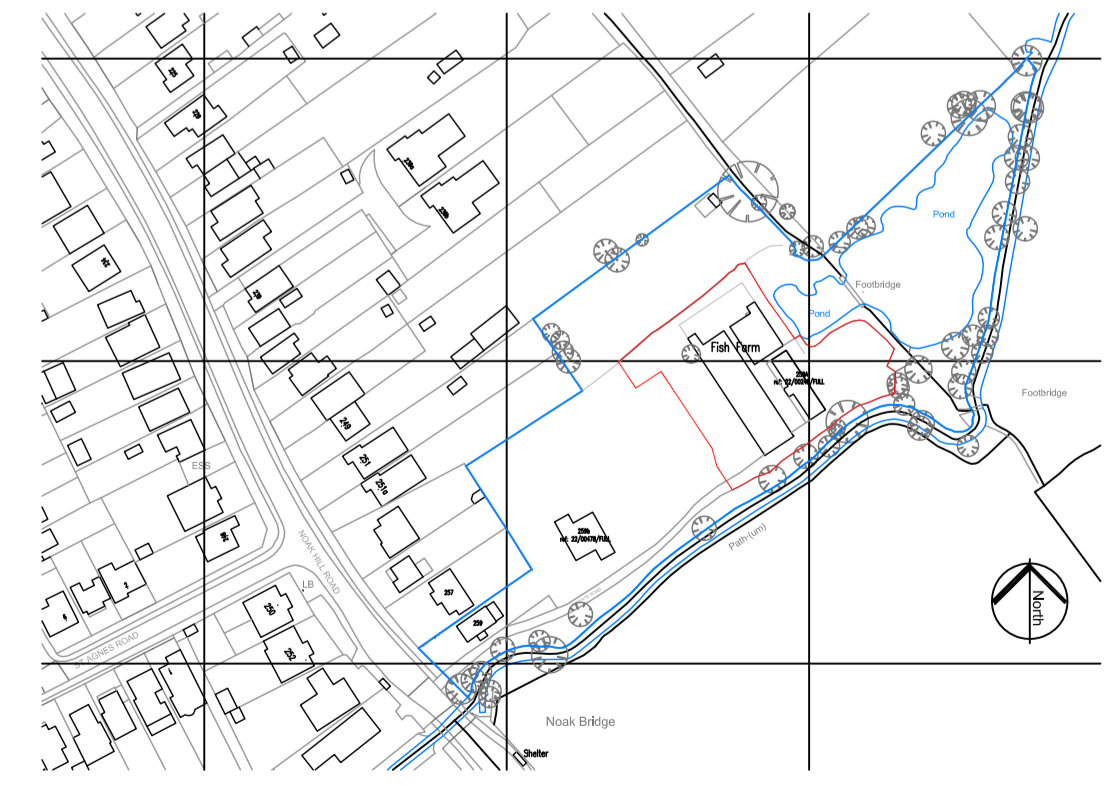

**Ordnance location plan**  
Scale 1:2500



A	LC	Issued for Planning Permission.	20.03.24
-	LC	Issued for Pre-application advice.	08.12.22
Rev.	Drawn	Description	Date



Client	GNB Developments		
Project	Fisheries Site - Rear of 259 Noak Hill Road Great Burstead, Billericay, Essex CM12 9UL		
Drawing	Existing Site Plan, Floor Plans and external Elevations		
Drawing Status	AS SURVEYED		
Scale	1:100/200@A1	Cad file	-2734 EX0G
Drawn by	LC	Project no.	212734
Checked by	LC	Drawing no.	EX0G
Date	OCT 2022	Revision	A

This drawing is the copyright of Mansfield Monk  
All dimensions to be checked on site prior to commencement of work