






Plot 1 Rear Elevation

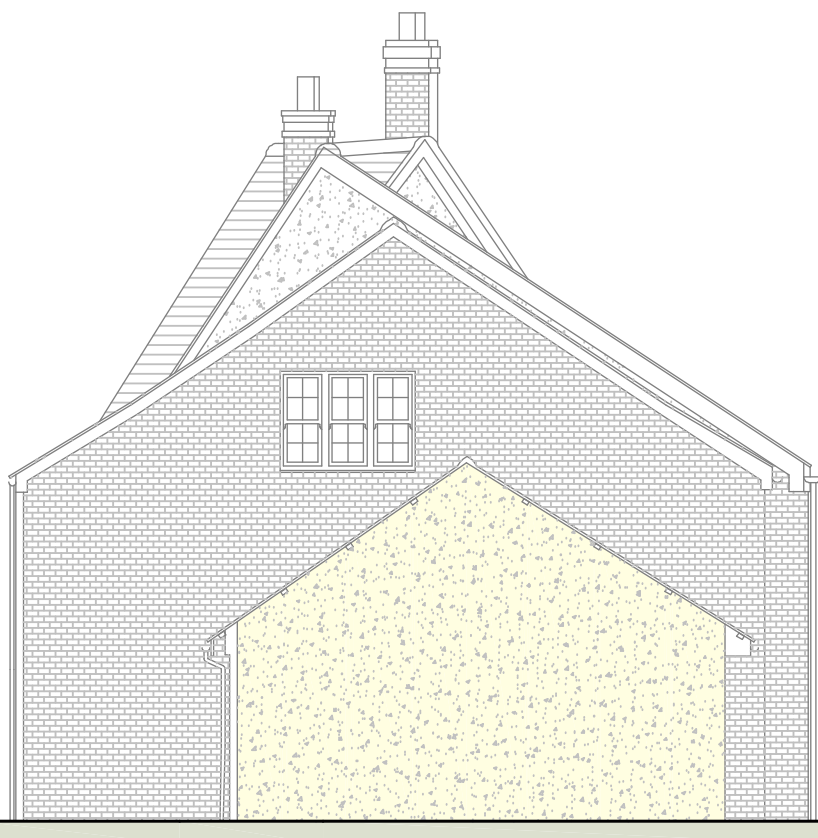

Plot 1 Flank Elevation

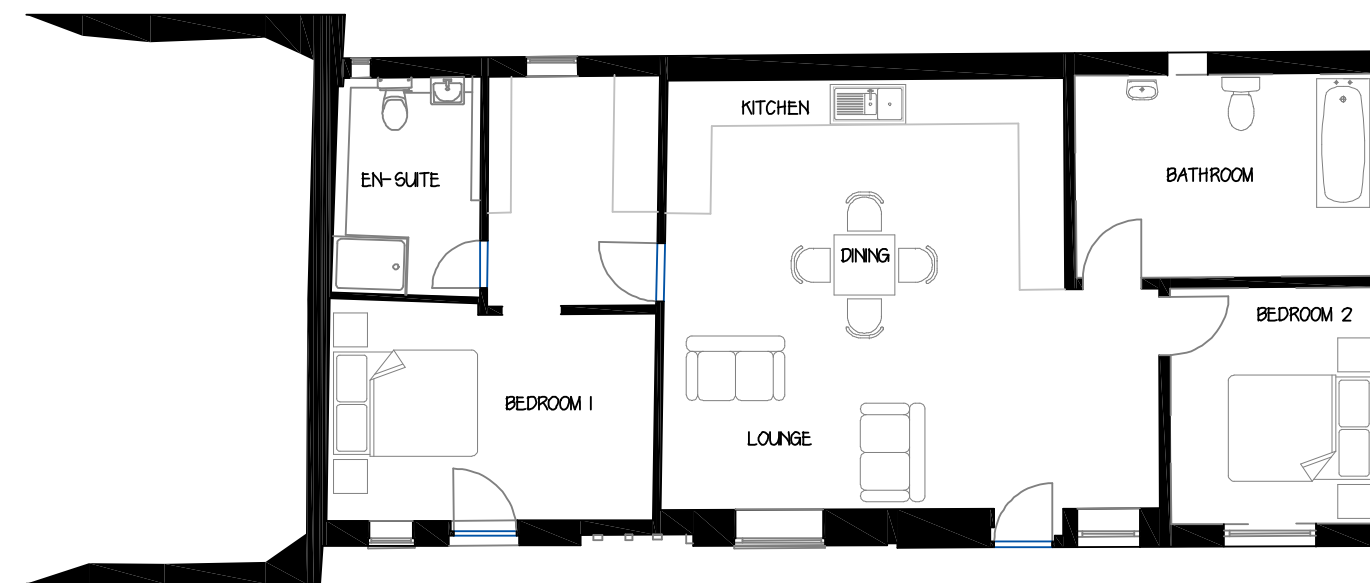

Plot 1 Proposed Ground Floor

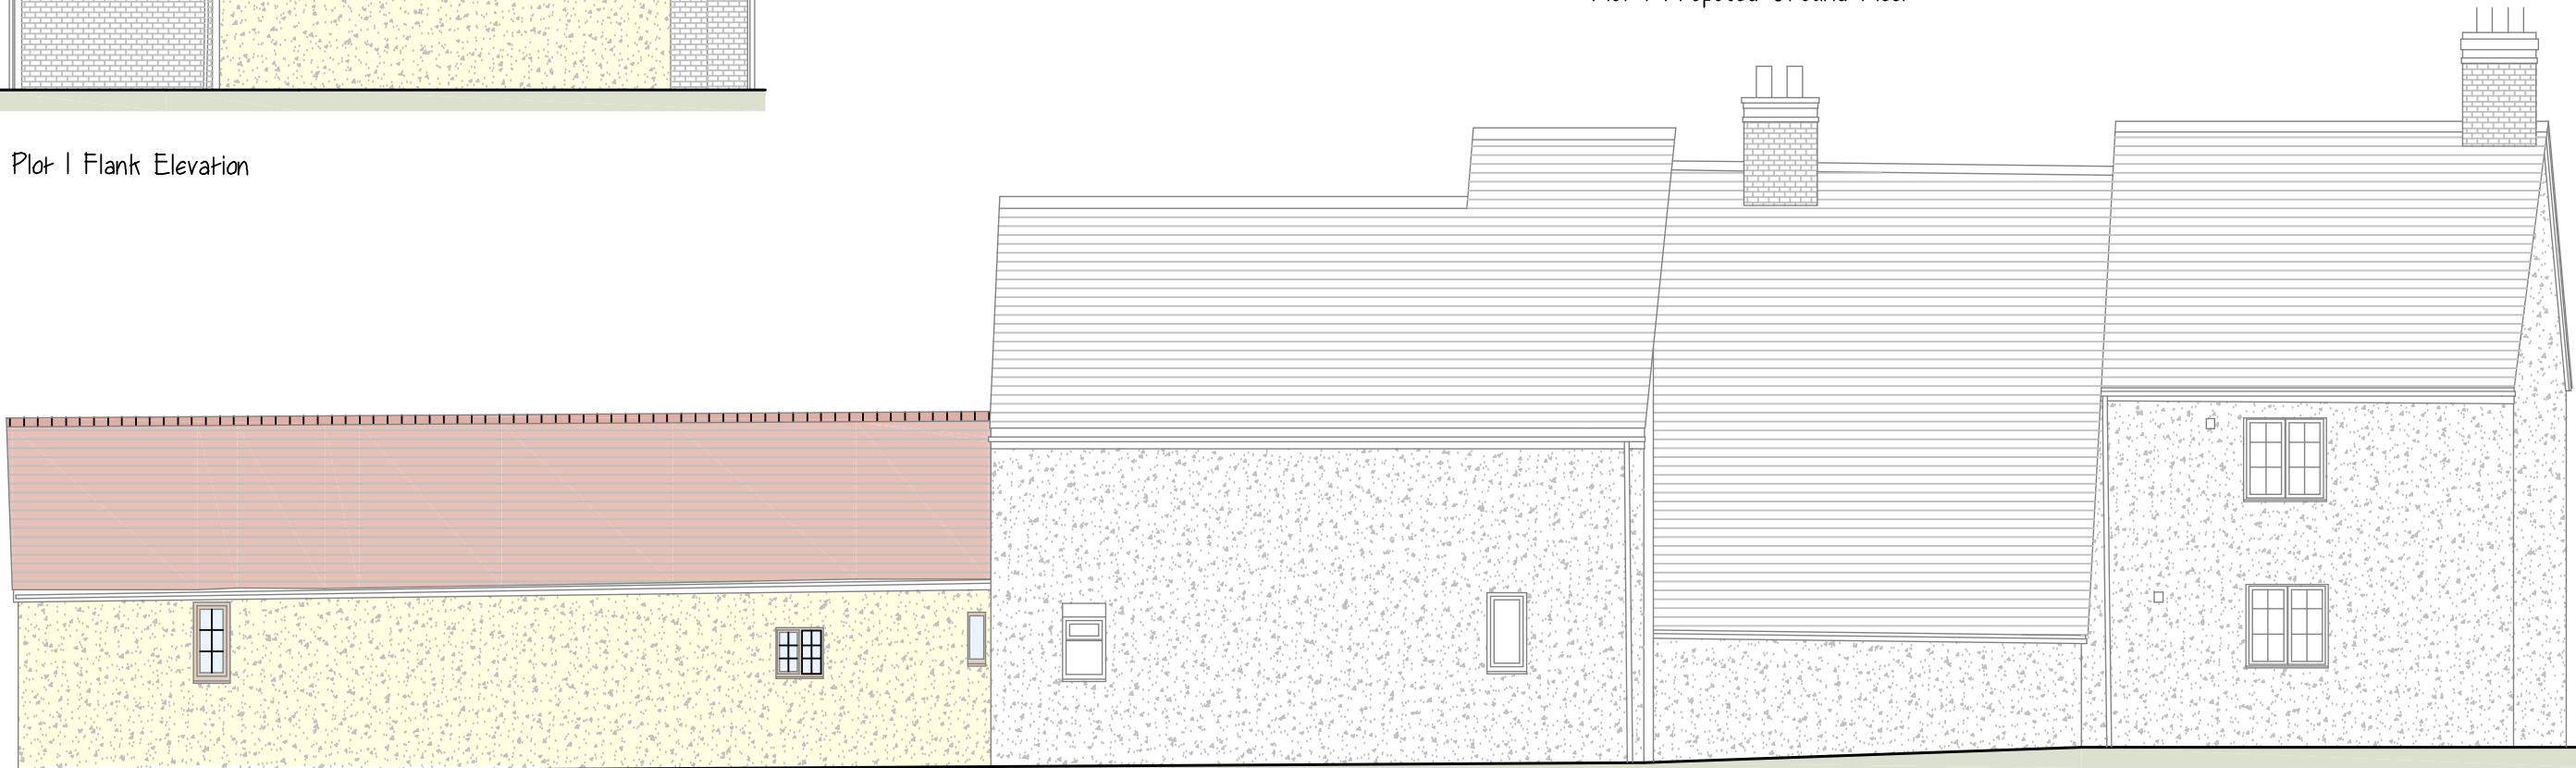

Plot 1 Front Elevation



1:100 PROPOSED UNITS 1

1:100 PROPOSED UNITS 1-FIELDGATE NURSERIES, MELDRETH

THE PLANNING CONSULTANCY LTD		
The Studio, 2 Bradbury Farm Barns Hare Street, Buntingford, Hertfordshire, SG9 0DX		
Project Name: FGN	Project No: 345	
Drawing Title: Unit 1 Conversion of Existing Unit	Drawn by: CJH	
Scale: 1:100, A2 Paper	Date Drawn: 21.09.2023	DRG NO: 102
<small>Dimensions are in millimeters unless otherwise stated. Do not scale from this drawing. If in doubt, ask.</small>		