




1: 100 Proposed Front Elevation Barn1




Scale Bar




1: 100 Proposed Rear Elevation Barn1

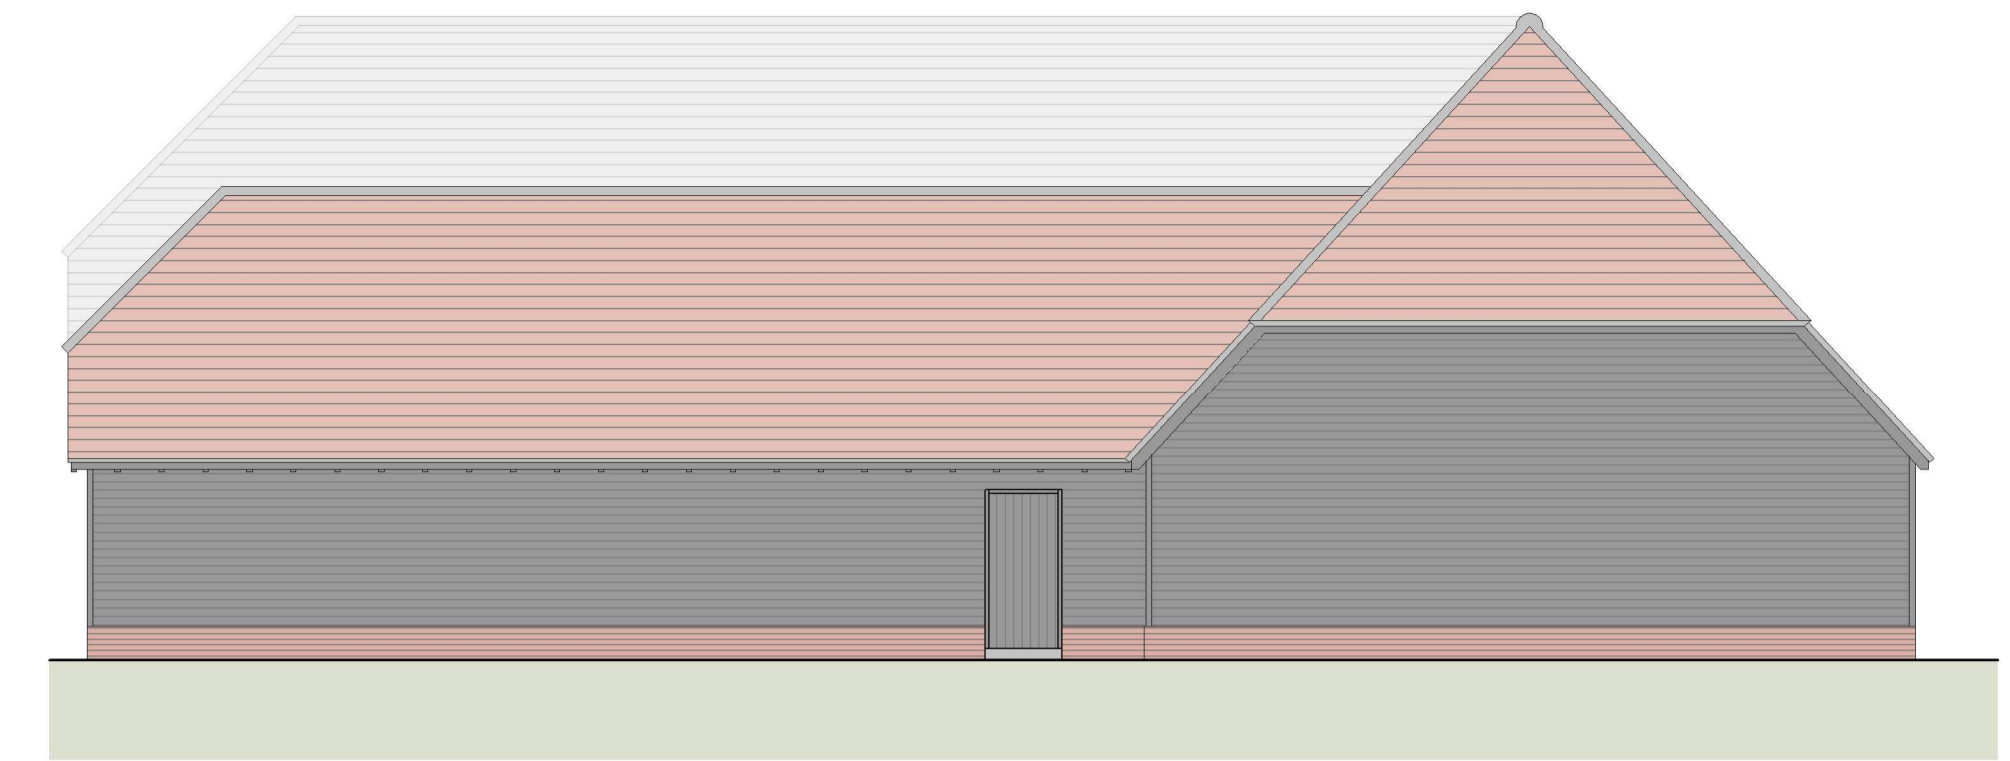

1: 100 Proposed Side Elevation Barn1

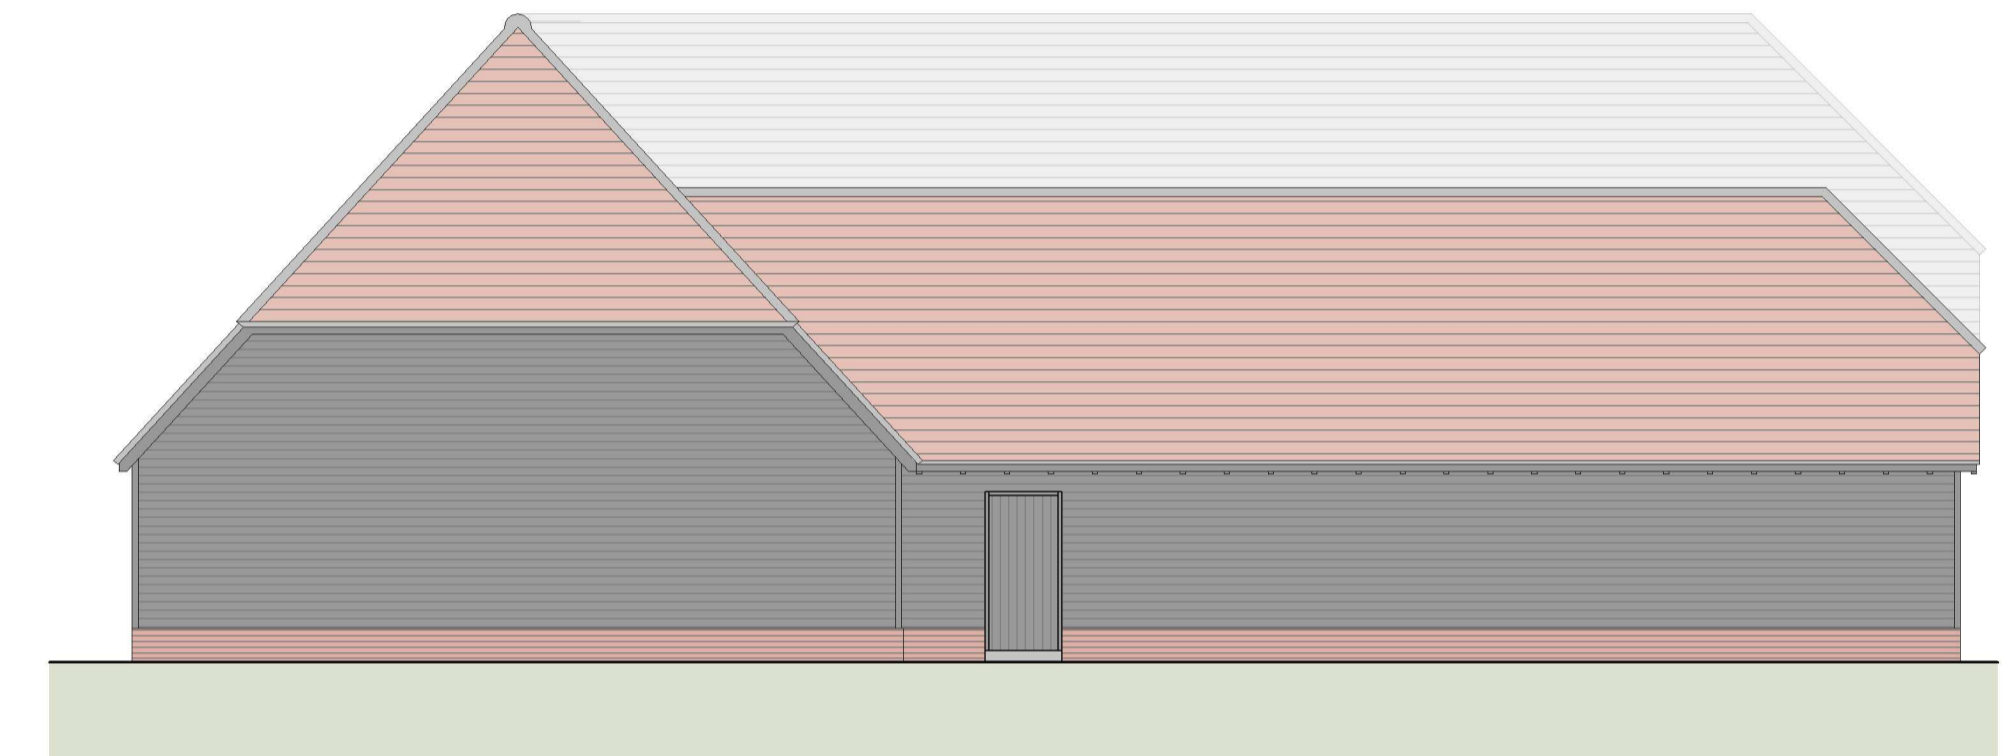

1: 100 Proposed Side Elevation Barn1

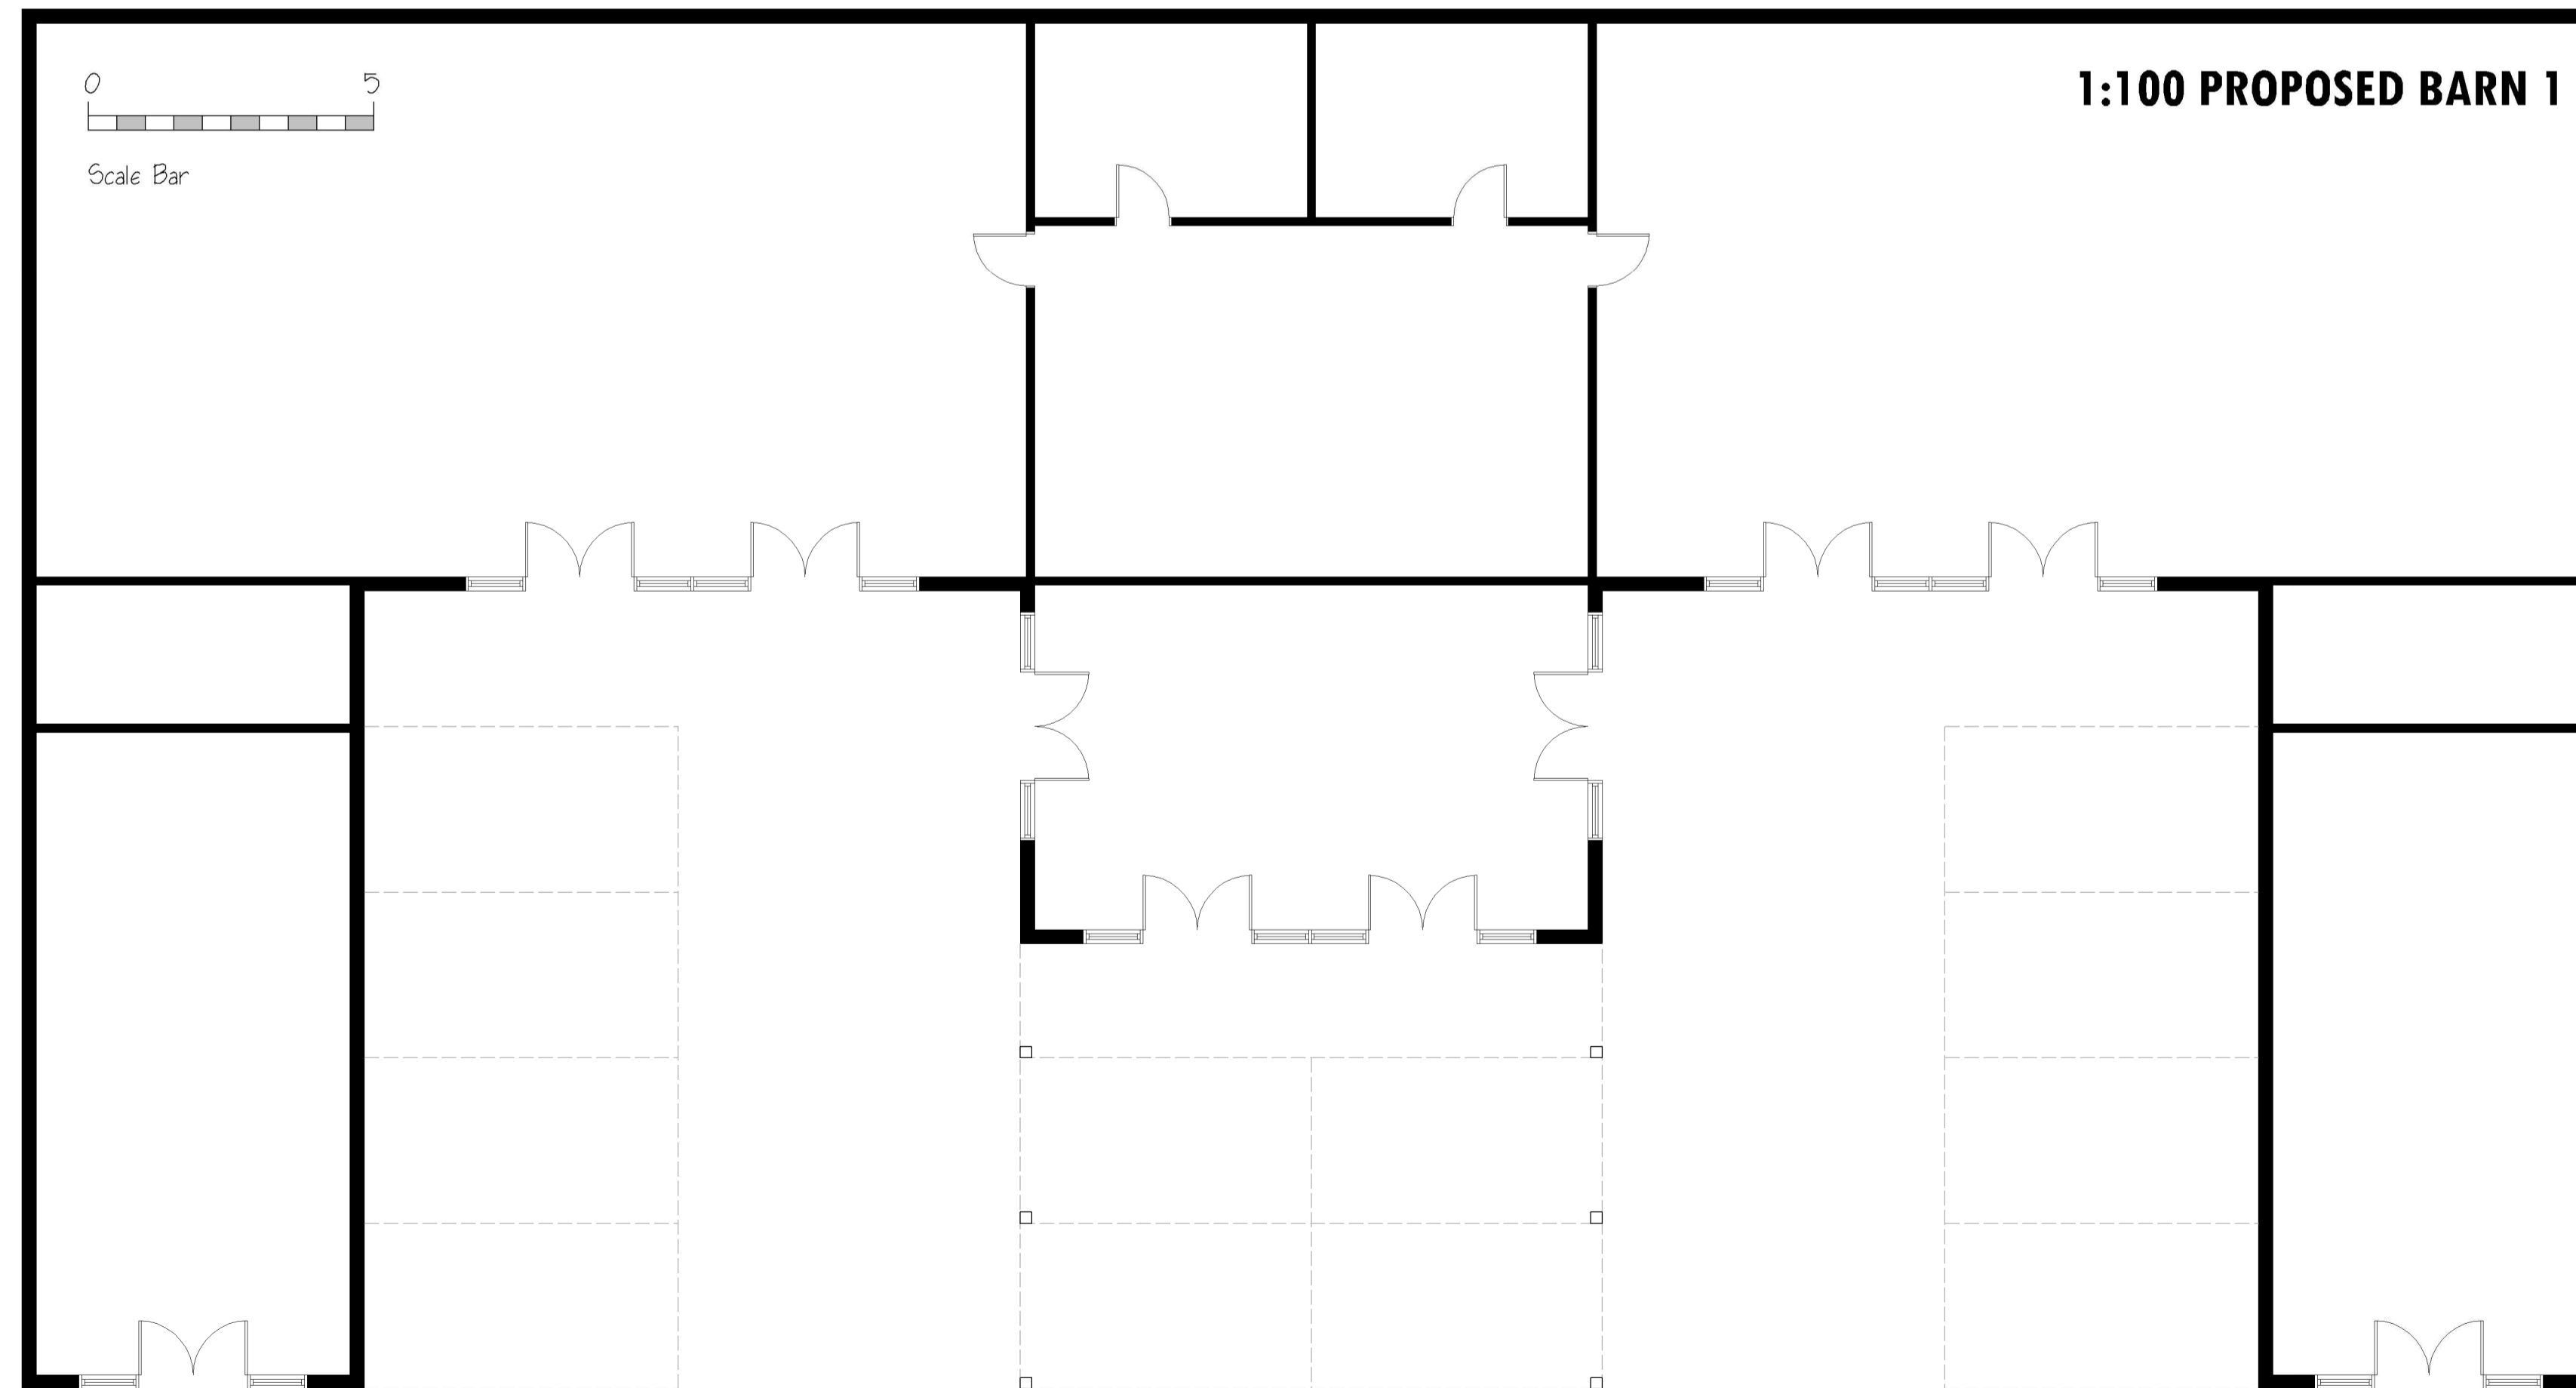

1: 100 Proposed Ground Floor Plans Barn1



1: 100 Proposed Front Elevation Barn 2



Scale Bar

1:100 PROPOSED BARN 2

1:100 PROPOSED PROPOSED BARN 1 & 2 -FIELDGATE NURSERIES, MELDRETH

THE PLANNING CONSULTANCY LTD		
The Studio, 2 Bradbury Farm Barns Hare Street, Buntingford, Hertfordshire, SG9 0DX		
Project Name: FGN	Project No: 345	
Drawing Title: Commercial Barns - Plans & Elevations	Drawn by: CJH	
Scale: 1:100, A1 Paper	Date Drawn: 21.09.2023	DRG NO: 104
<small>Dimensions are in millimetres unless otherwise stated. All work shall be done in accordance with the drawing. If in doubt, ask.</small>		