



Existing Site Plan

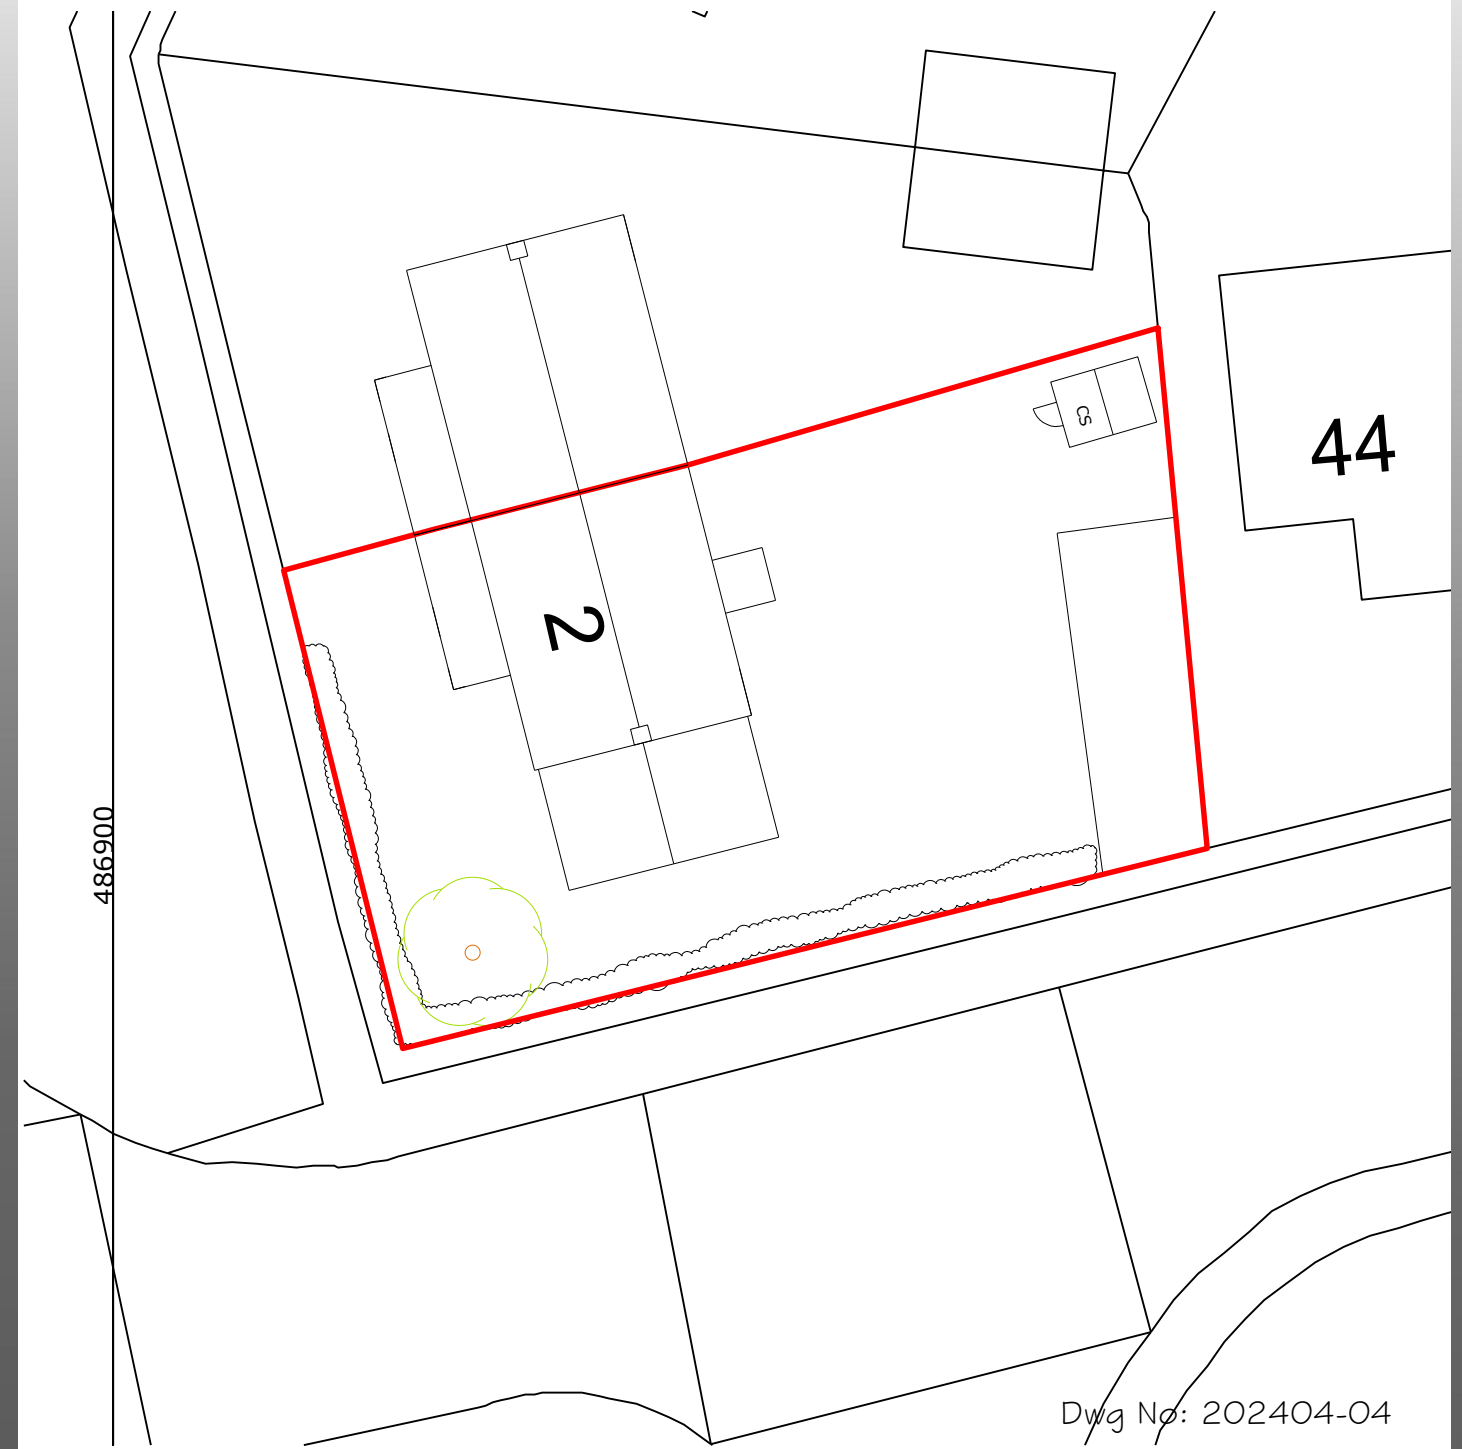

Proposed Site Plan



Dwg No: 202404-04

 

Existing & Proposed Site Plans 1:200 @ A3

Scale for planning purposes only. The Contractor is to check and verify all building and site dimensions before work is put in hand. The Contractor is to check and verify with the statutory authorities and the employer the location and condition of any underground or overhead services or confirm that none exist prior to work commencing on site. The Contractor shall comply with enactment regulations and working rules relating to health and safety and welfare of work people and members of the public who may be effected by the works. The Contractor must ensure that all relevant planning and building control consents and conditions are adhered too or discharged.

2 Storey Side Extension

2 Ashley Avenue, Corby