



IF IN DOUBT - ASK

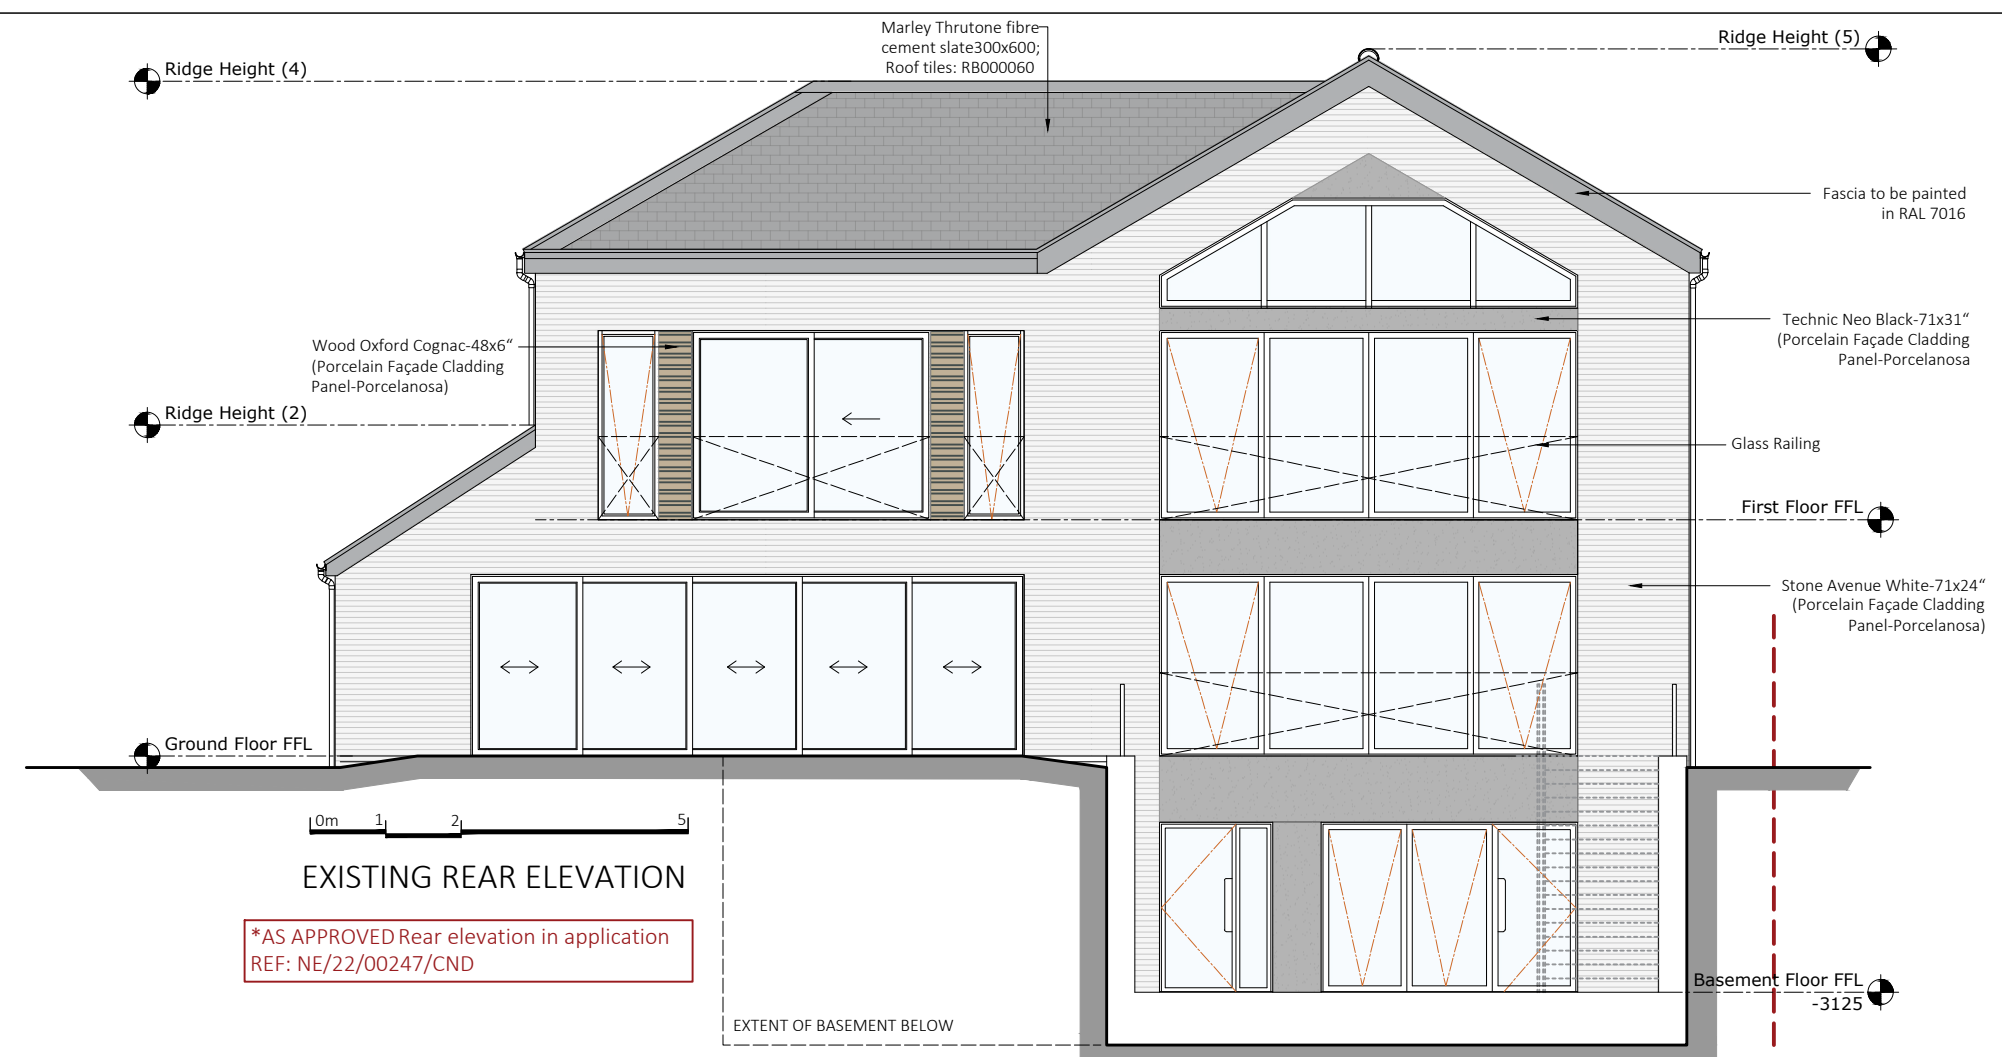

EXISTING REAR ELEVATION

\*AS APPROVED Rear elevation in application  
REF: NE/22/00247/CND

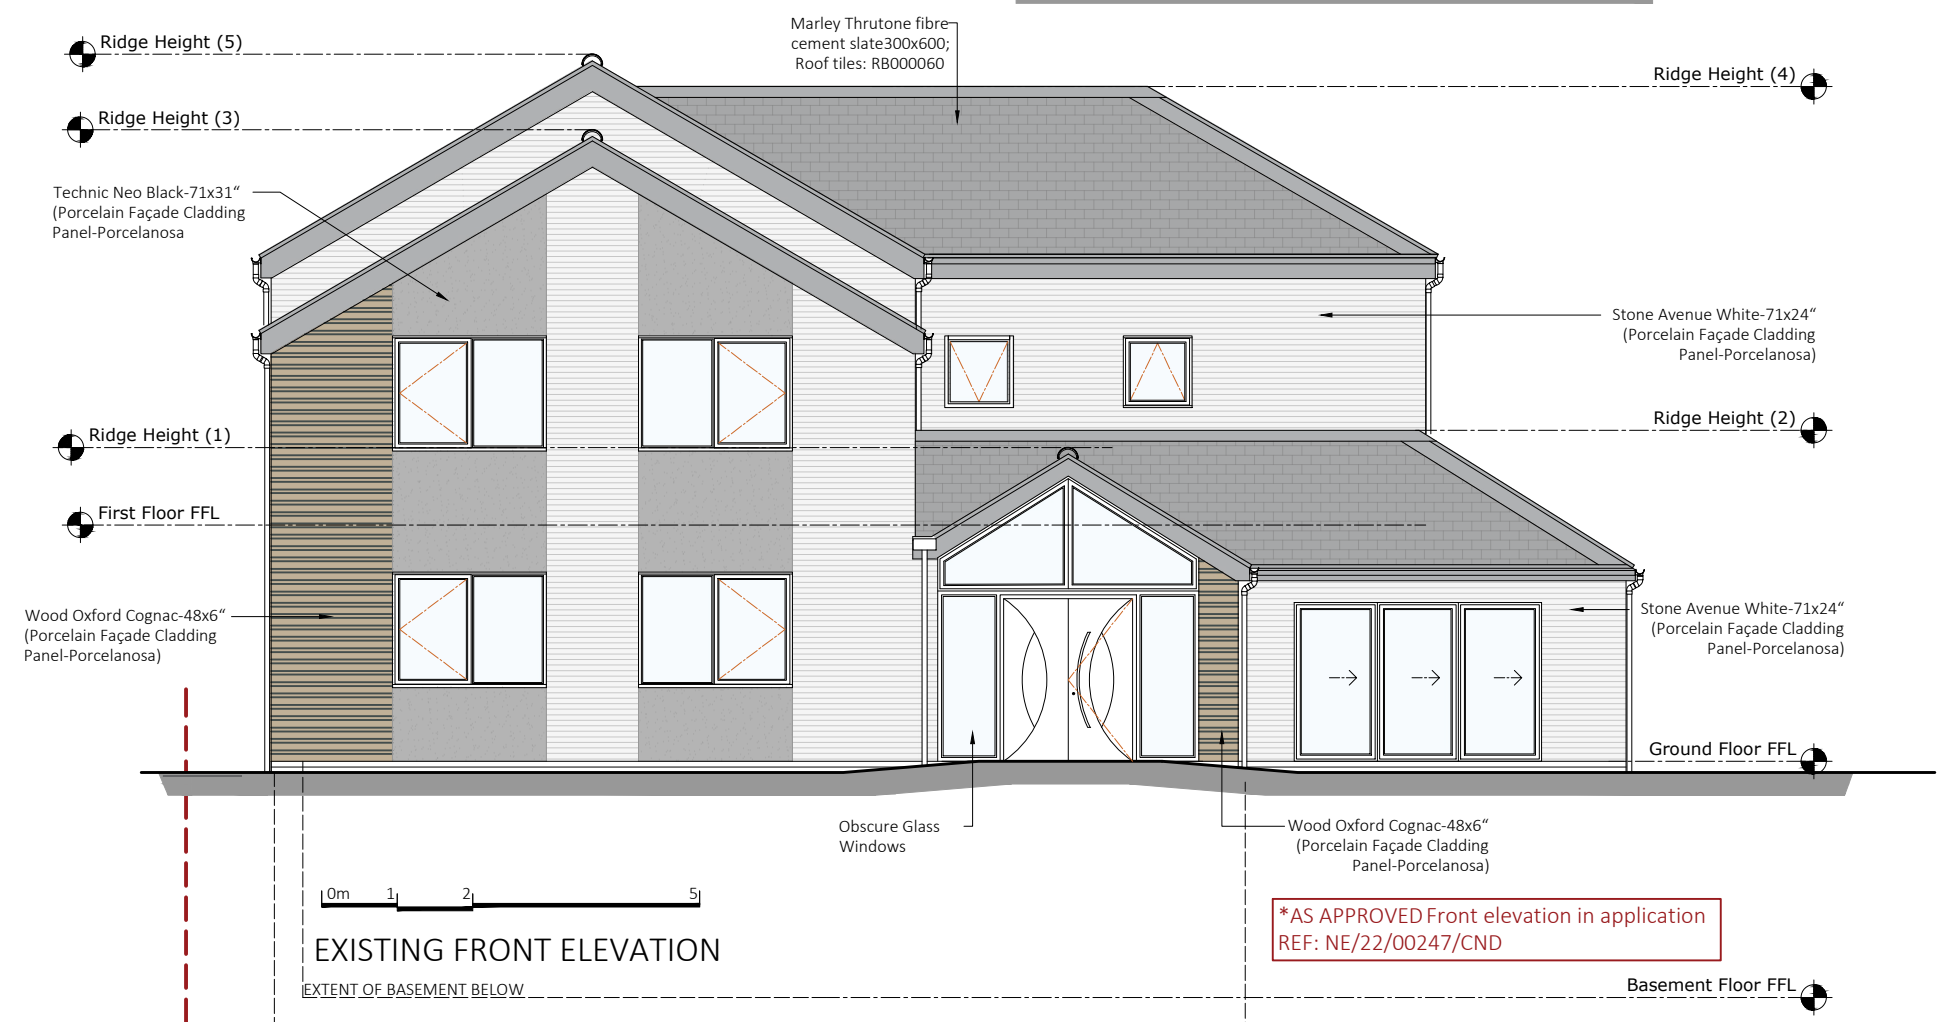

EXISTING FRONT ELEVATION

\*AS APPROVED Front elevation in application  
REF: NE/22/00247/CND

Status  
**PLANNING**

REV	NOTES	DATE
A1	First issue	04-04-24



Architecture Design Studio  
Email: hp@be-architecture.co.uk  
Phone: 02083680147 Mobile: 07788450143

PROJECT TITLE Newton Road, Rushden, NN10 0SY	SCALE @ A3 1:100
DRAWING TITLE Existing Front and Rear Elevations	DRAWN BY YB
DWG NO. 21105-PE-03	CHECKED BY HP