


*DO NOT SCALE FROM DRAWINGS
 *DIMENSIONS TO BE CHECKED ON SITE.
 *ALL WORK TO COMPLY WITH THE CURRENT BUILDING REGULATIONS.
 *ALL WORKS MAY BE SUBJECT TO REVISION ON SITE.

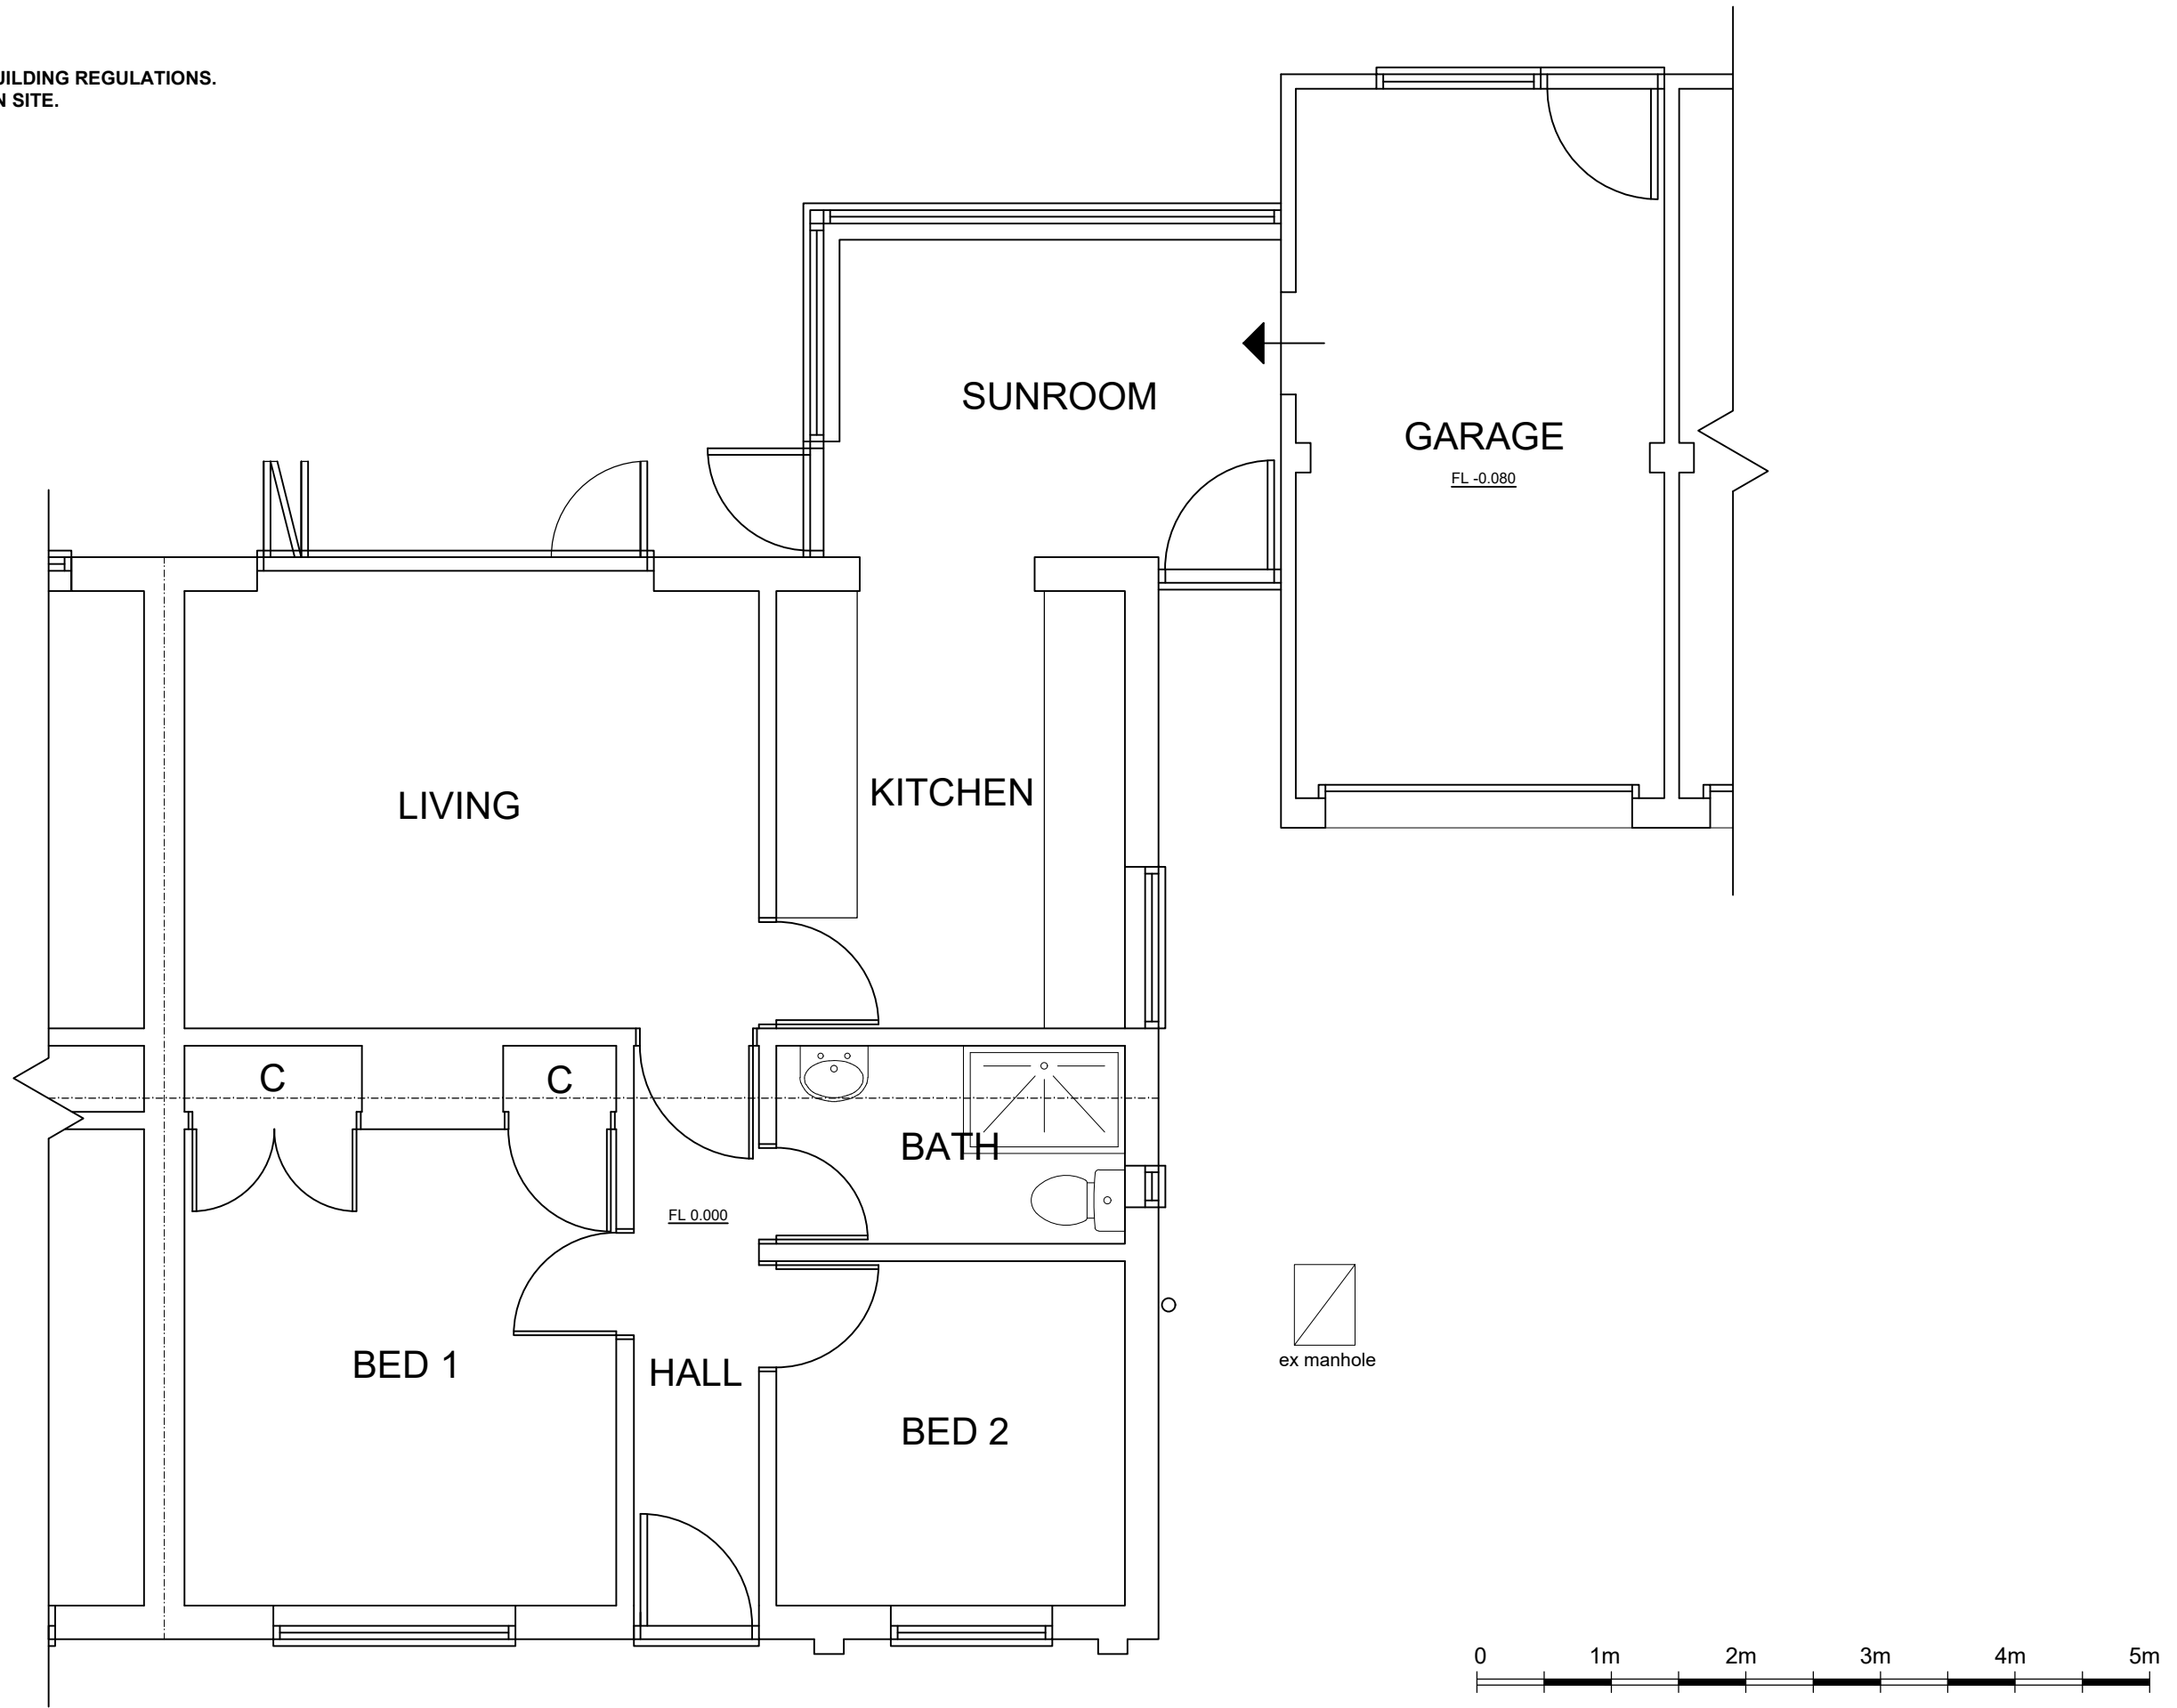

Contract :
 GARAGE CONVERSION TO 24,
 WIMBOTSHAM ROAD, DOWNHAM
 MARKET, NORFOLK.

Title :
 GROUND FLOOR PLAN
 AS EXISTING

These drawings are the
 COPYRIGHT of Greg
 Saberton Design.
 Unauthorised
 copying is not permitted.

Revisions :

Scale : 1 : 50
 Date : MAR 2024
 Drawing Number : 03 / 3272 / 24

GREG SABERTON DESIGN
 ARCHITECTURAL DESIGN CONSULTANCY
 Tom's Hole Barn, Branch Bank, Prickwillow, Ely, Cambridgeshire, CB7 4UR
 Tel/Fax : 01353 687999
 Email : greg@sabertondesign.co.uk