


North Elevation




East Elevation


West Elevation

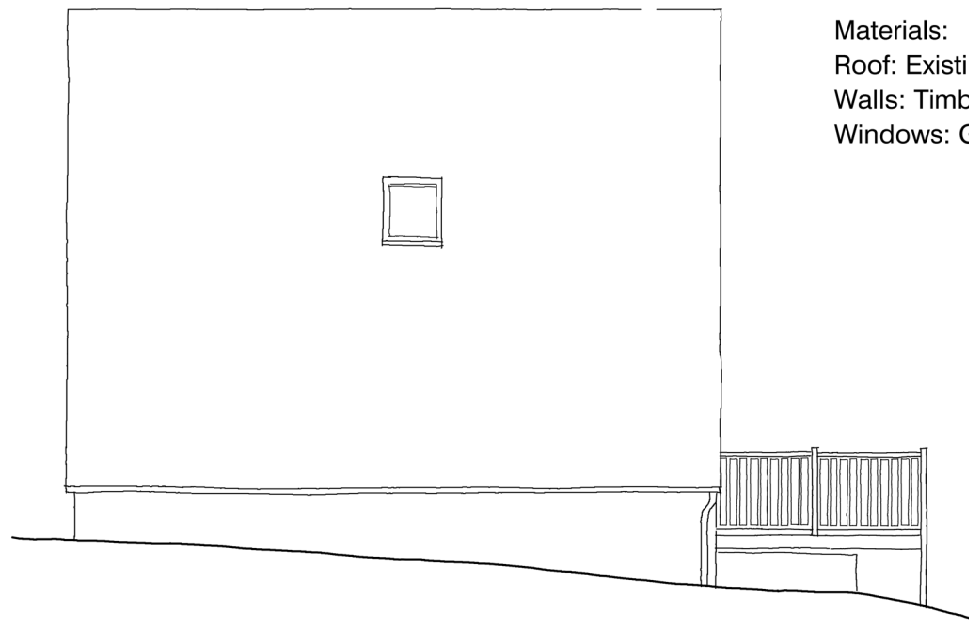

Materials:
 Roof: Existing retained / EPDM to new
 Walls: Timber board clad
 Windows: Grey finish

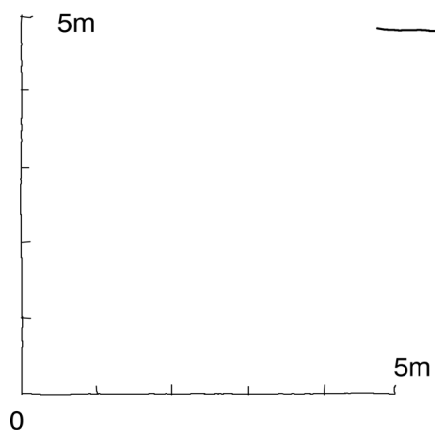

South Elevation

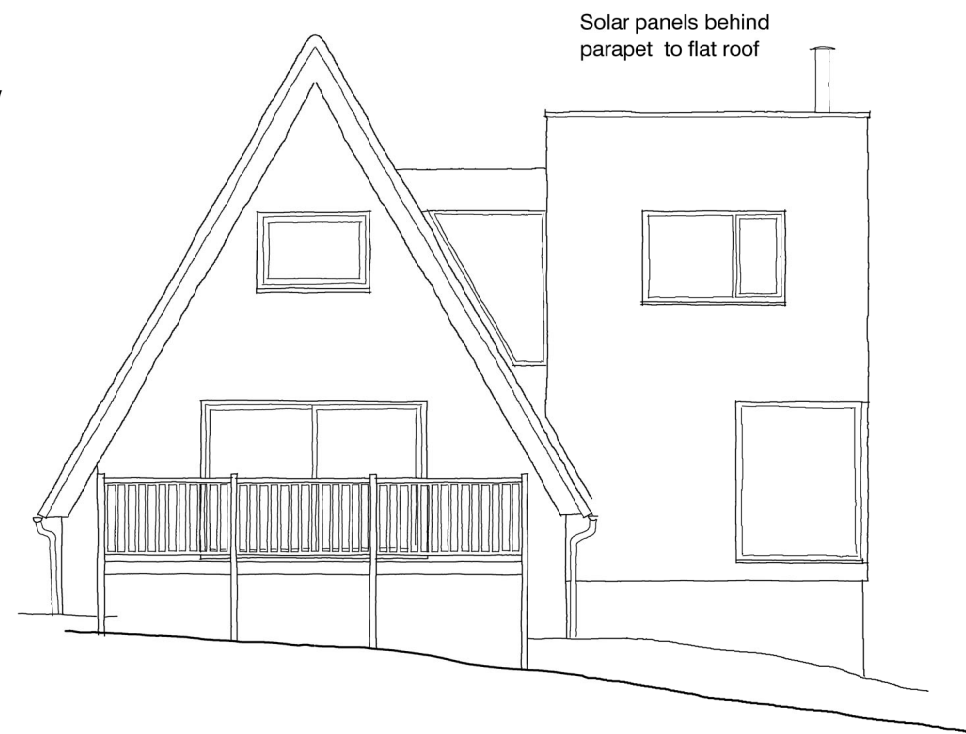

Do not scale from drawing. Work to figured dimensions only. In event of discrepancy contact architect for clarification before proceeding. If in doubt ASK Dimensions in millimetres.

Drg No Project: Sula, Margnaheglsh Road, Lamlash

Title Proposed Elevations

A-06

Scale 1:100 FS @ A3 Date Mar 2024

ALASTAIR HOWE ARCHITECT

www.alastairhowe.co.uk

T. 07973 531412