



North Elevation


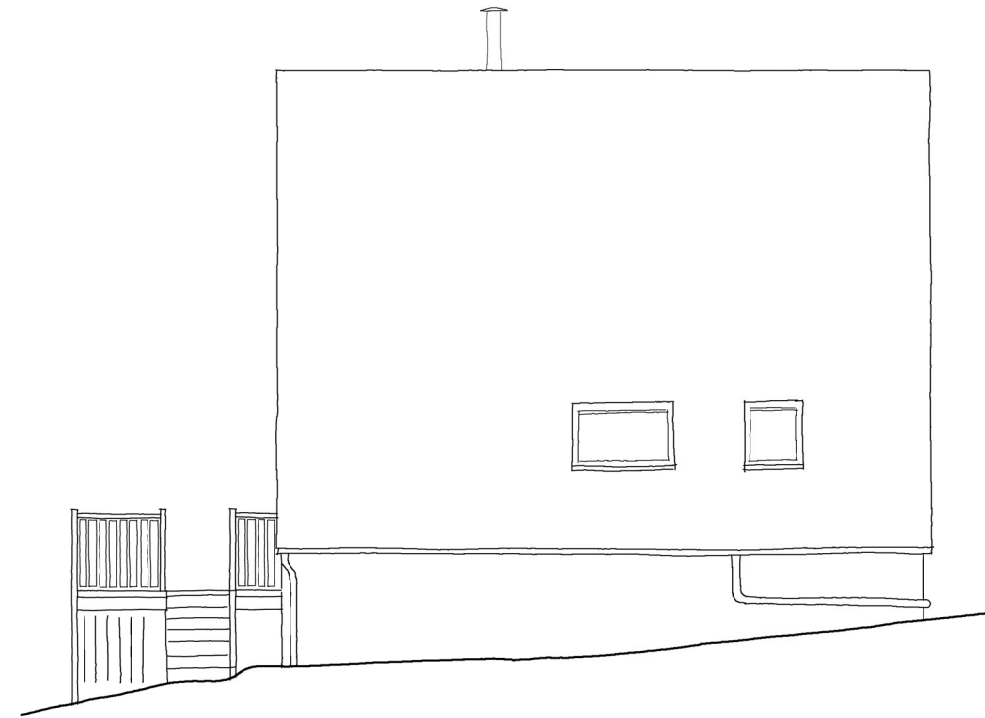


East Elevation

West Elevation

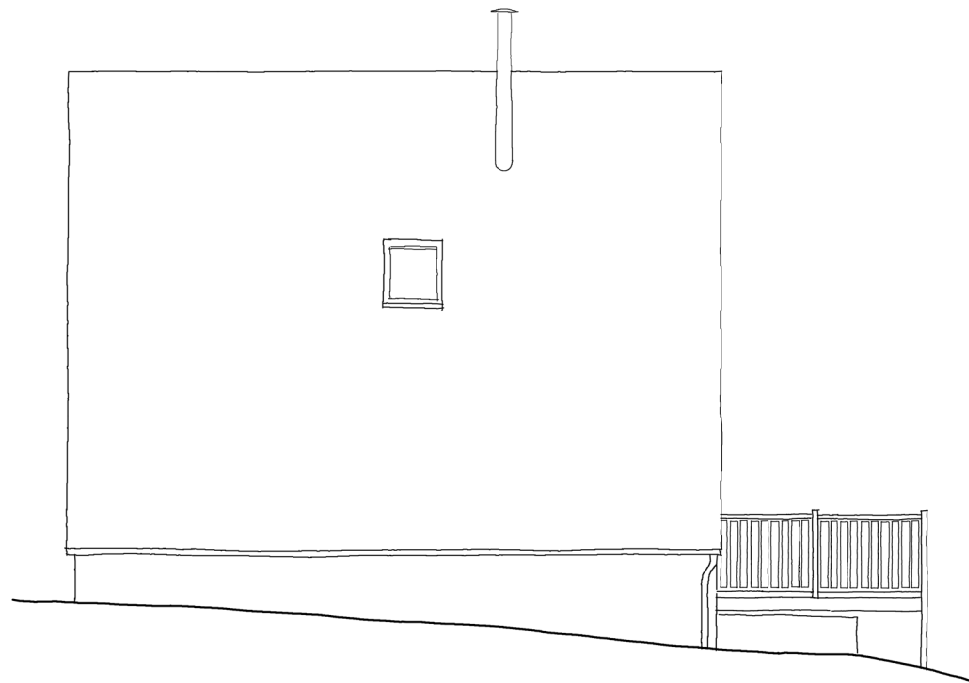

South Elevation

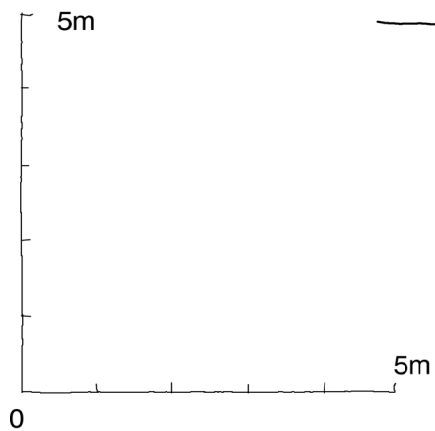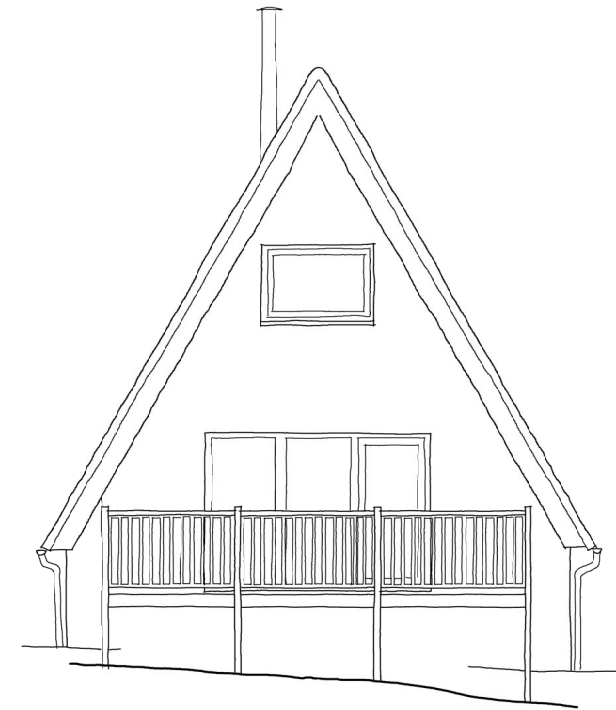

Do not scale from drawing. Work to figured dimensions only. In event of discrepancy contact architect for clarification before proceeding. If in doubt ASK Dimensions in millimetres.

Drg No Project: Sula, Margnaeglish Road, Lamlash

ALASTAIR HOWE ARCHITECT

Title Existing Elevations

www.alastairhowe.co.uk

A-02

Scale 1:100 FS @ A3 Date Sept 2023

T. 0 7 9 7 3 5 3 1 4 1 2