



North Elevation

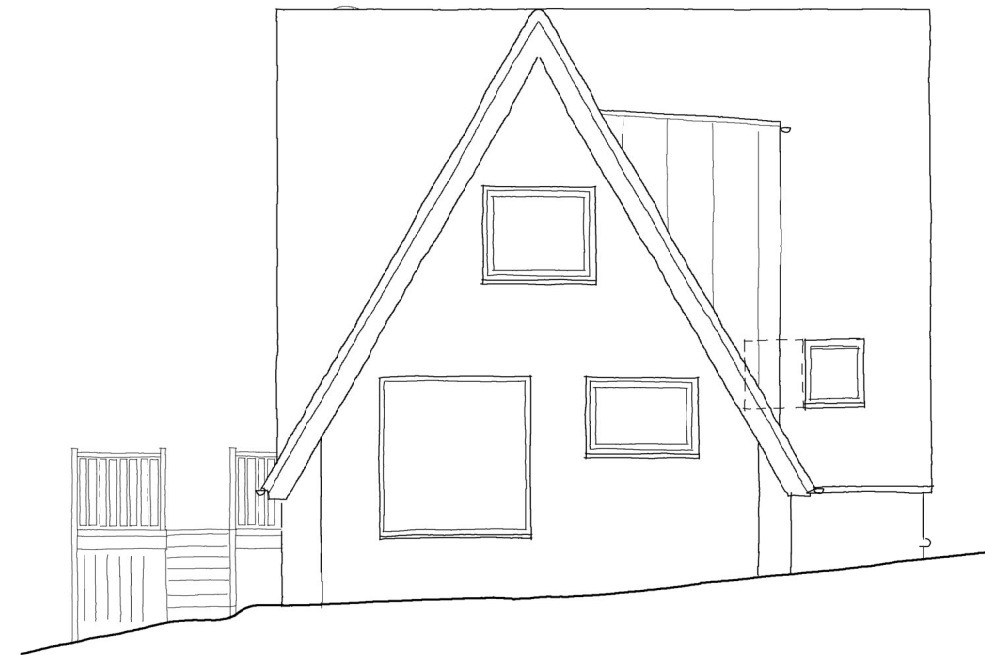


East Elevation

West Elevation

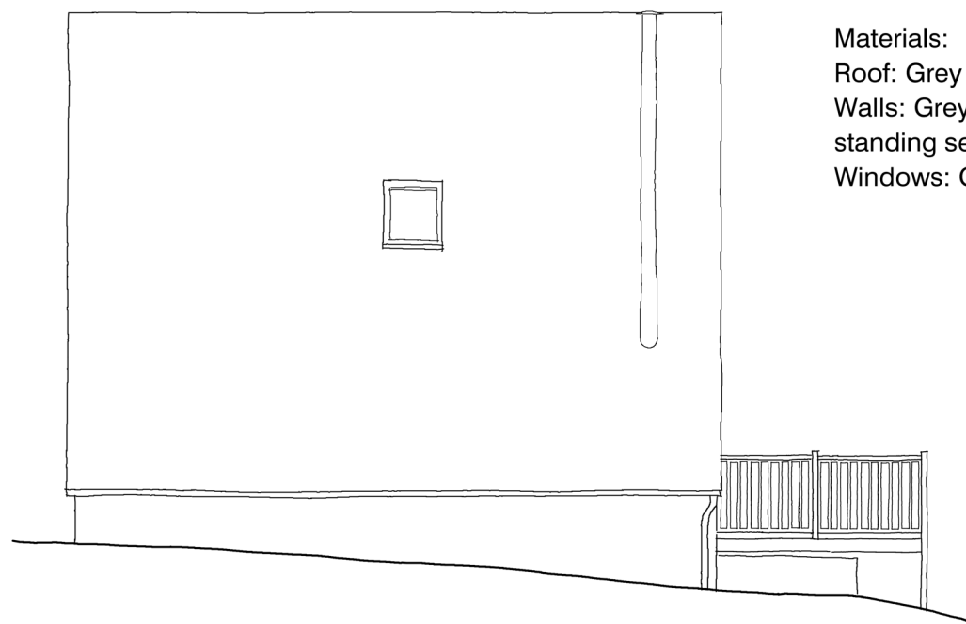

Materials:  
 Roof: Grey Tile  
 Walls: Grey timber board clad and  
 standing seam metal  
 Windows: Grey finish

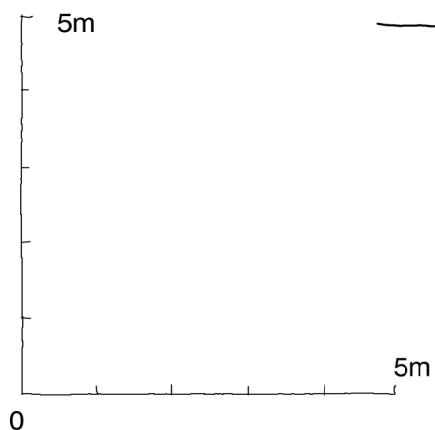

South Elevation



Do not scale from drawing. Work to figured dimensions only. In event of discrepancy contact architect for clarification before proceeding. If in doubt ASK Dimensions in millimetres.

Drg No Project: Sula, Margnaeglish Road, Lamlash

Title Proposed Elevations

**A-04**

Scale 1:100 FS @ A3 Date Sept 2023

**ALASTAIR HOWE ARCHITECT**

www.alastairhowe.co.uk

T. 07973 531412