



Ground Floor Plan

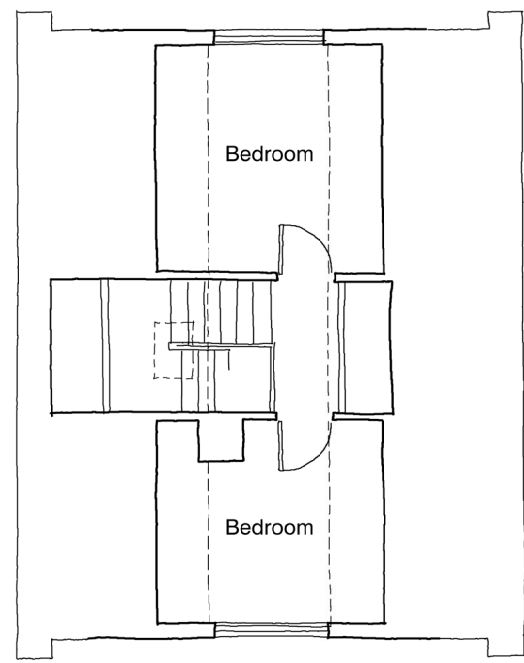

First Floor Plan

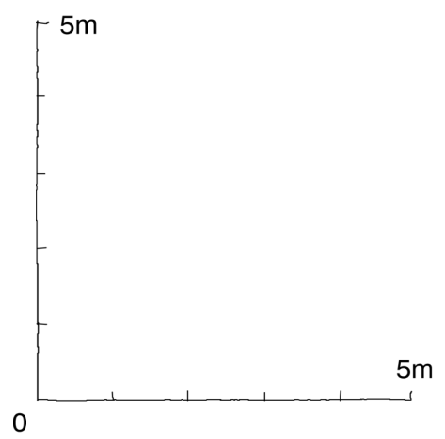

Contours at 0.5m intervals

Do not scale from drawing. Work to figured dimensions only. In event of discrepancy contact architect for clarification before proceeding. If in doubt ASK Dimensions in millimetres.

Drg No Project: Sula, Margnaheglish Road, Lamblash

Title Existing Plans

A-01 Scale 1:100 FS @ A3 Date Sept 2023

ALASTAIR HOWE ARCHITECT

www.alastairhowe.co.uk

T. 07973 531412