




SOUTH EAST ELEVATION 1:100

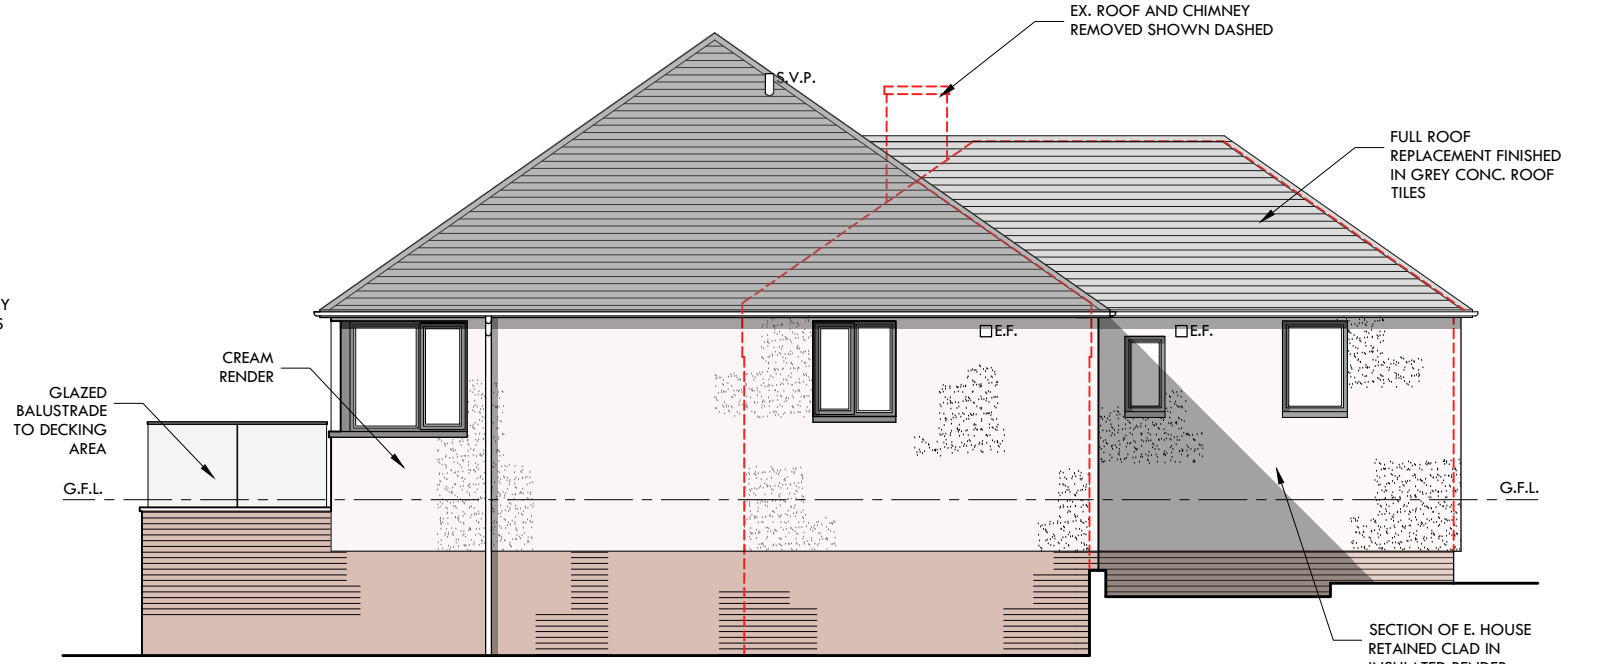


NORTH EAST ELEVATION 1:100

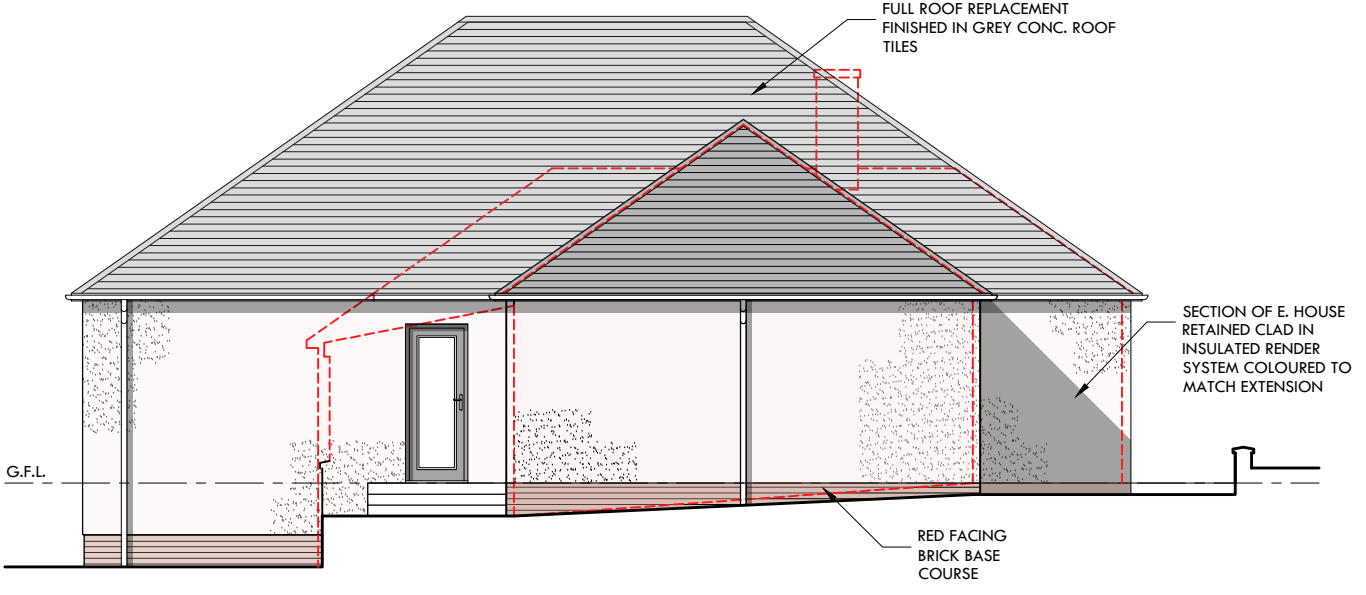

NORTH WEST ELEVATION 1:100

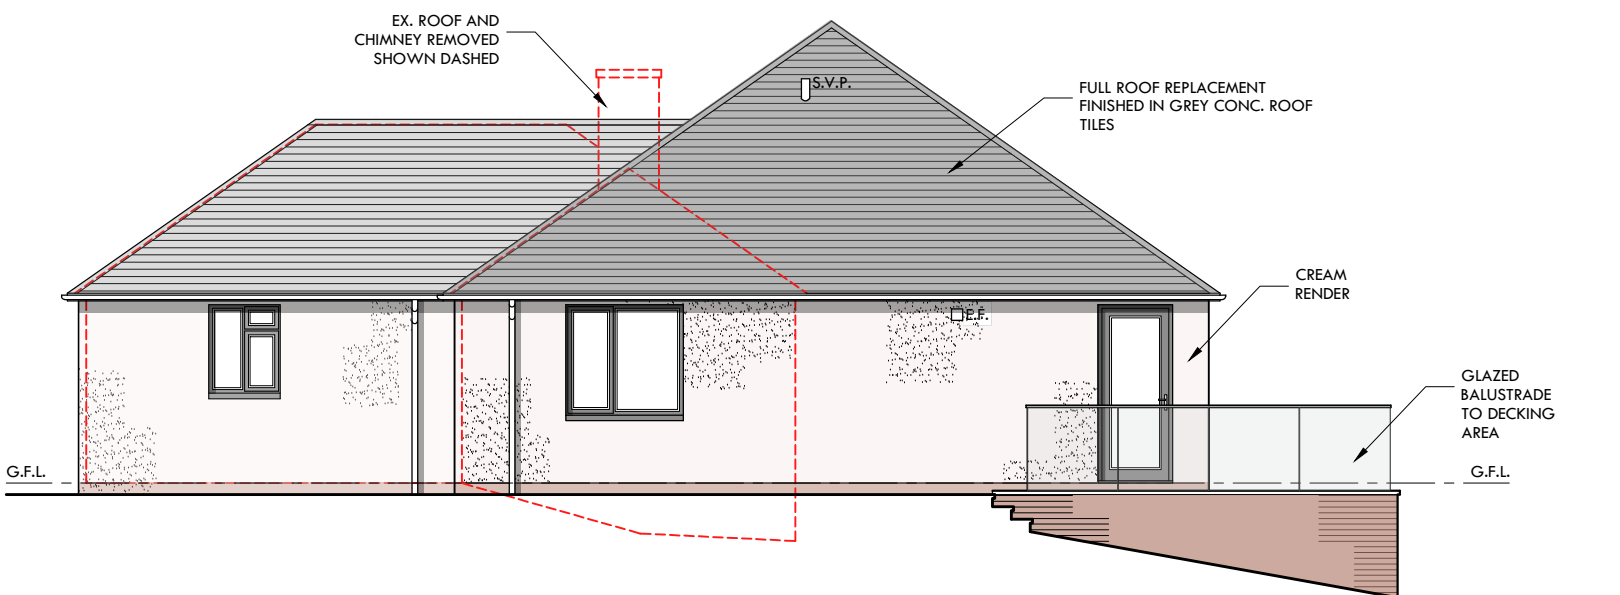

SOUTH WEST ELEVATION 1:100

 

1:100

rev. date	rev. note	revision	CLIENT	DRAWING
-	-	-	MR & MRS McNAE	ELEVATIONS AS PROPOSED
			PROJECT	STATUS
			EXTENSION TO EXISTING DWELLING	PLANNING
			WHINPARK TARBOLTON KA5 5NU	
Do not scale from this drawing. Use figured dimensions only. Check dimensions on site and report any discrepancies to the Architect before proceeding			SCALE	SHEET SIZE
			1:100	A3
			DRAWN BY	1ST ISSUE
			G.P.	MAR ' 24
			CHECKED BY	CHECK DATE
			-	-
JOB NO.	DRG NO.	REVISION		
L083	L(--)-02	-		



GRANT | MURRAY ARCHITECTS  
30 BELL STREET, GLASGOW, G1 1LG  
0141 553 1999 | admin@grantmurray.co.uk  
www.grant-murray.co.uk