
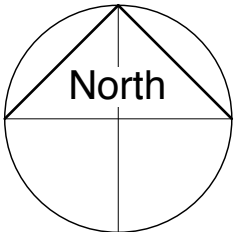


Do not scale sizes from this drawing, use figured dimensions only.

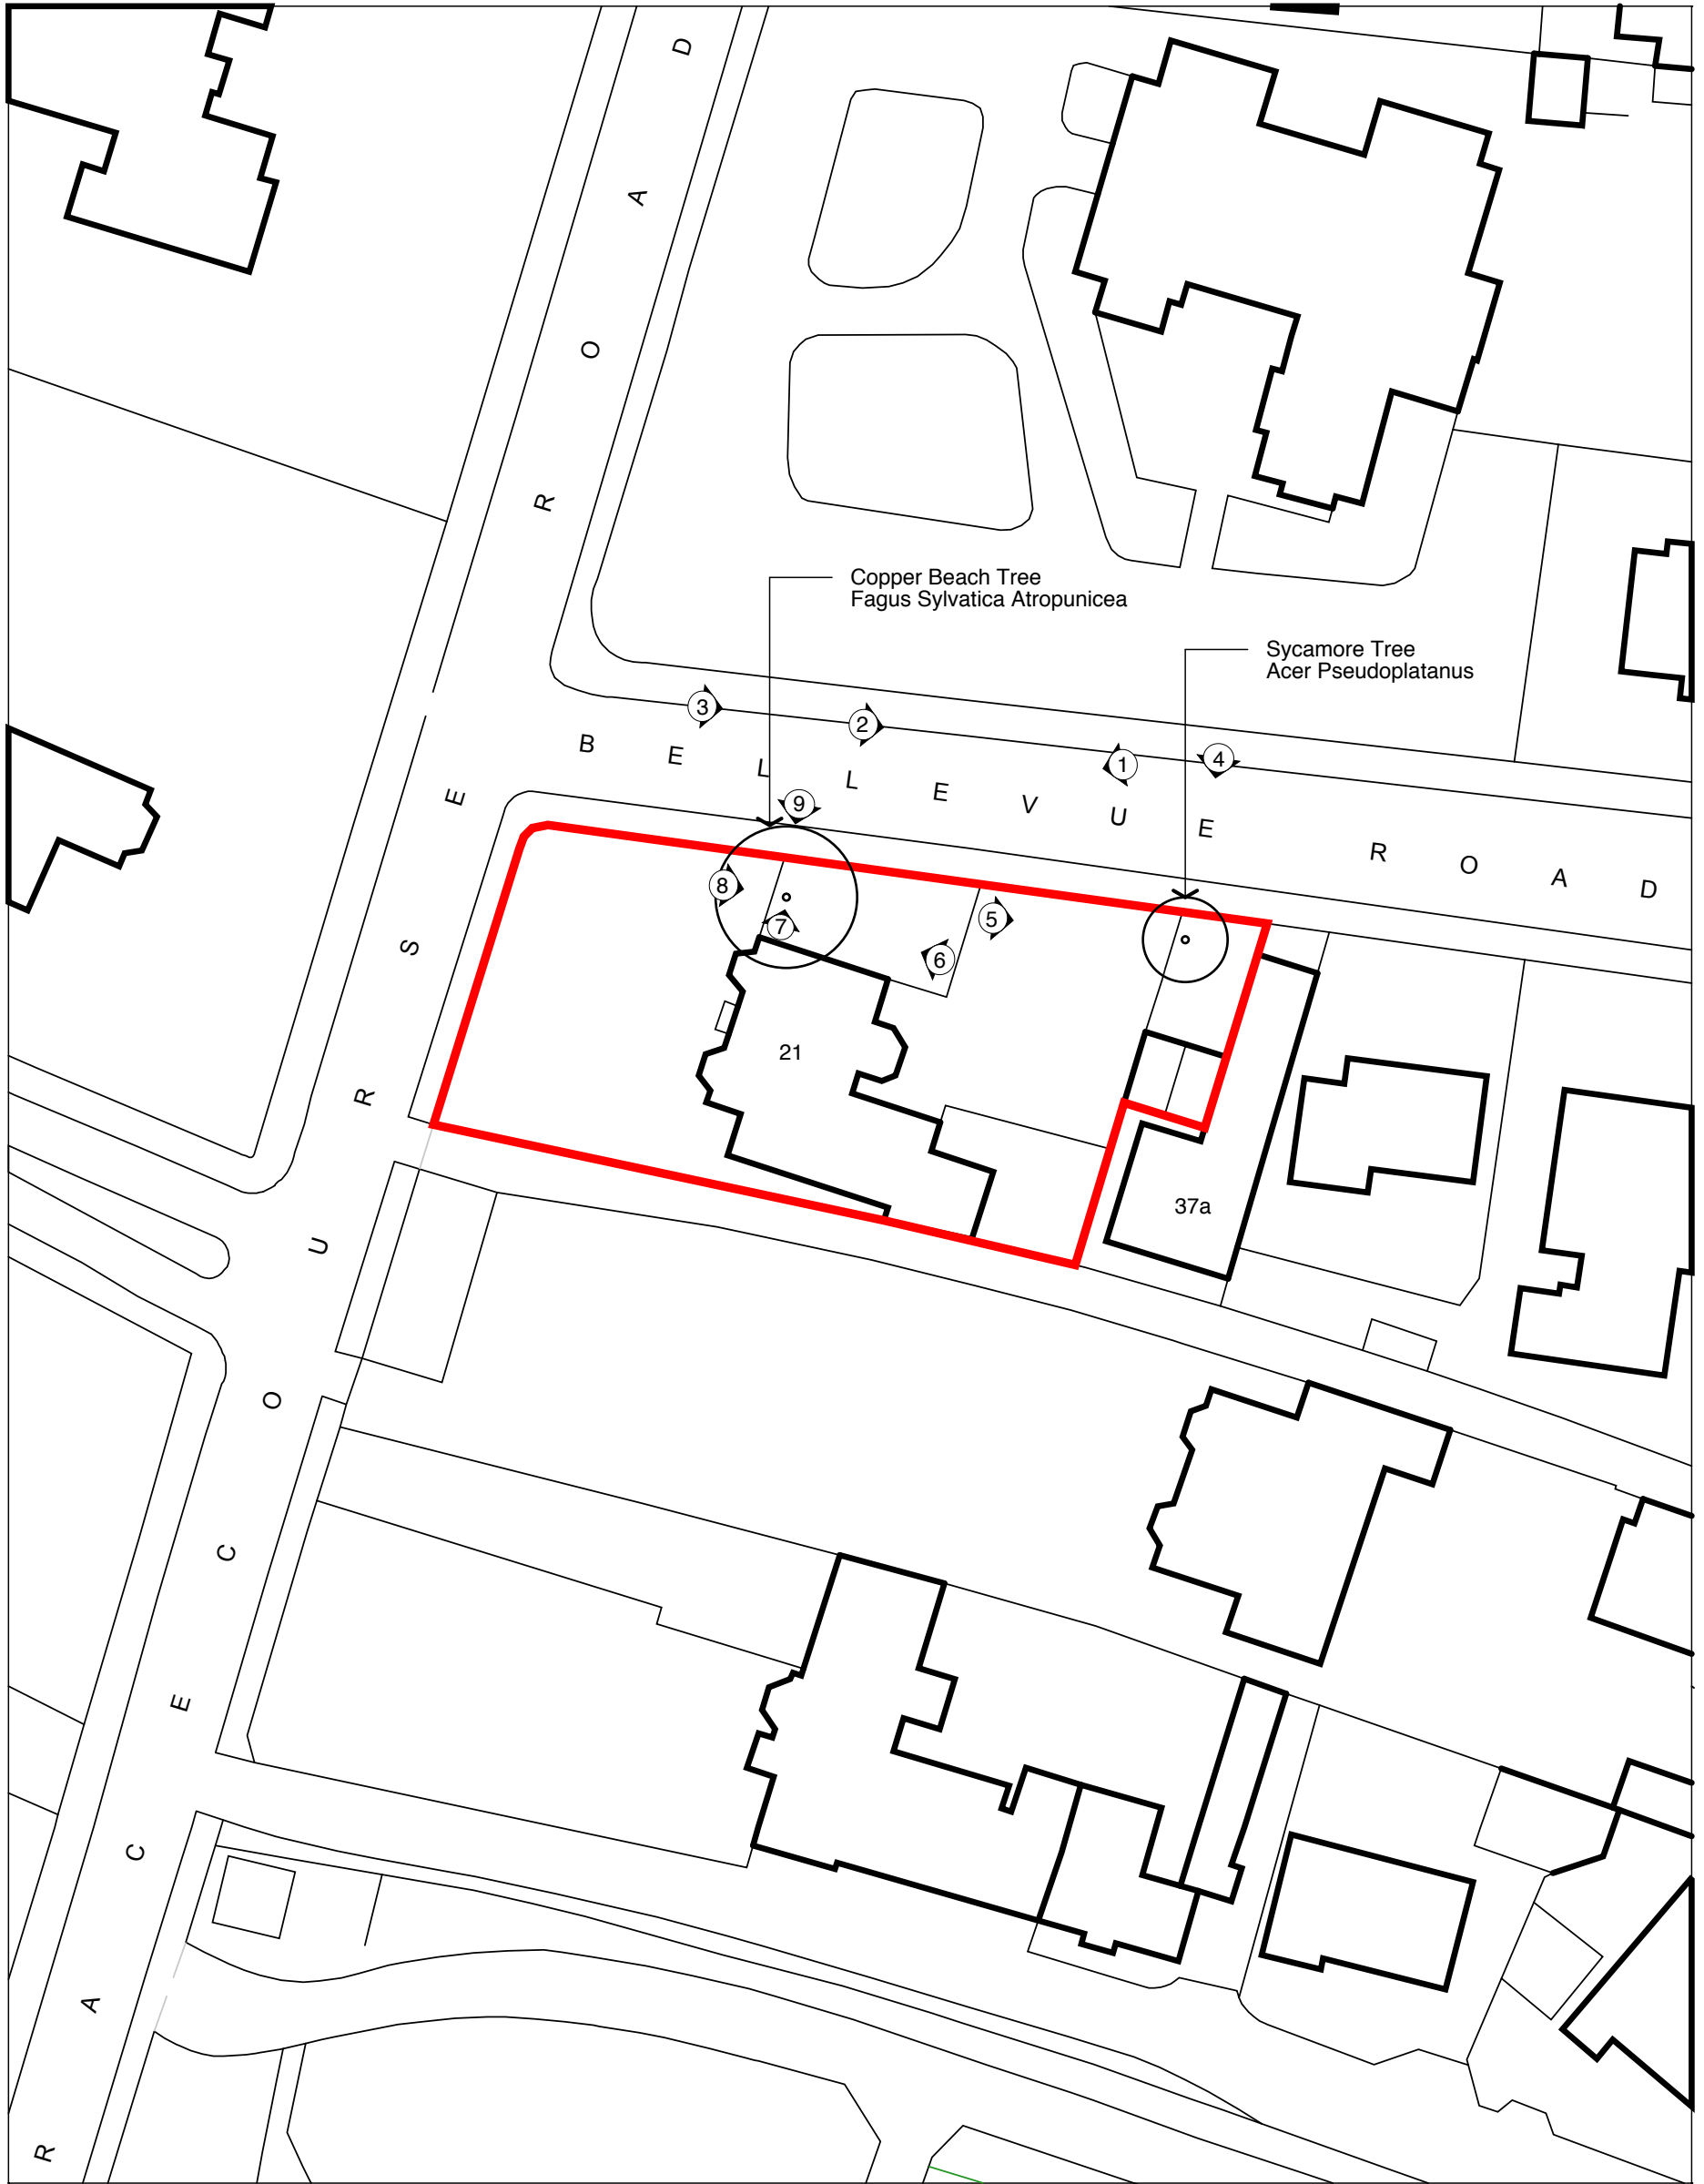

0 25 50 metres

ROBERT POTTER & PARTNERS CHARTERED ARCHITECTS & PROJECT MANAGERS 7 MILLER ROAD, AYR 49 NEWALL TERRACE, DUMFRIES 110 WEST GEORGE STREET, GLASGOW 6th FLOOR, 2 KINGDOM STREET, LONDON	Scale:	1:500 @ A3	Mr Sime, Proposed Tree Removal at 21 Racecourse Road, Ayr	7870/01
	Date:	April 2024		
KA7 2AX 01292 261228 DG1 1LN 01387 255509 G1 1QR 0141 3329111 W2 6BD 020 34795931	Drawn By:	RC	Drawing Title: Site Plan as Existing	Revision: -
	Checked:	-		