

SCALE 1:500

0 [m] 10 20 30 40 50




SCALE 1:1250

0 [m] 25 50 75 100 125



SITE LOCATION PLAN

SCALE 1:1250

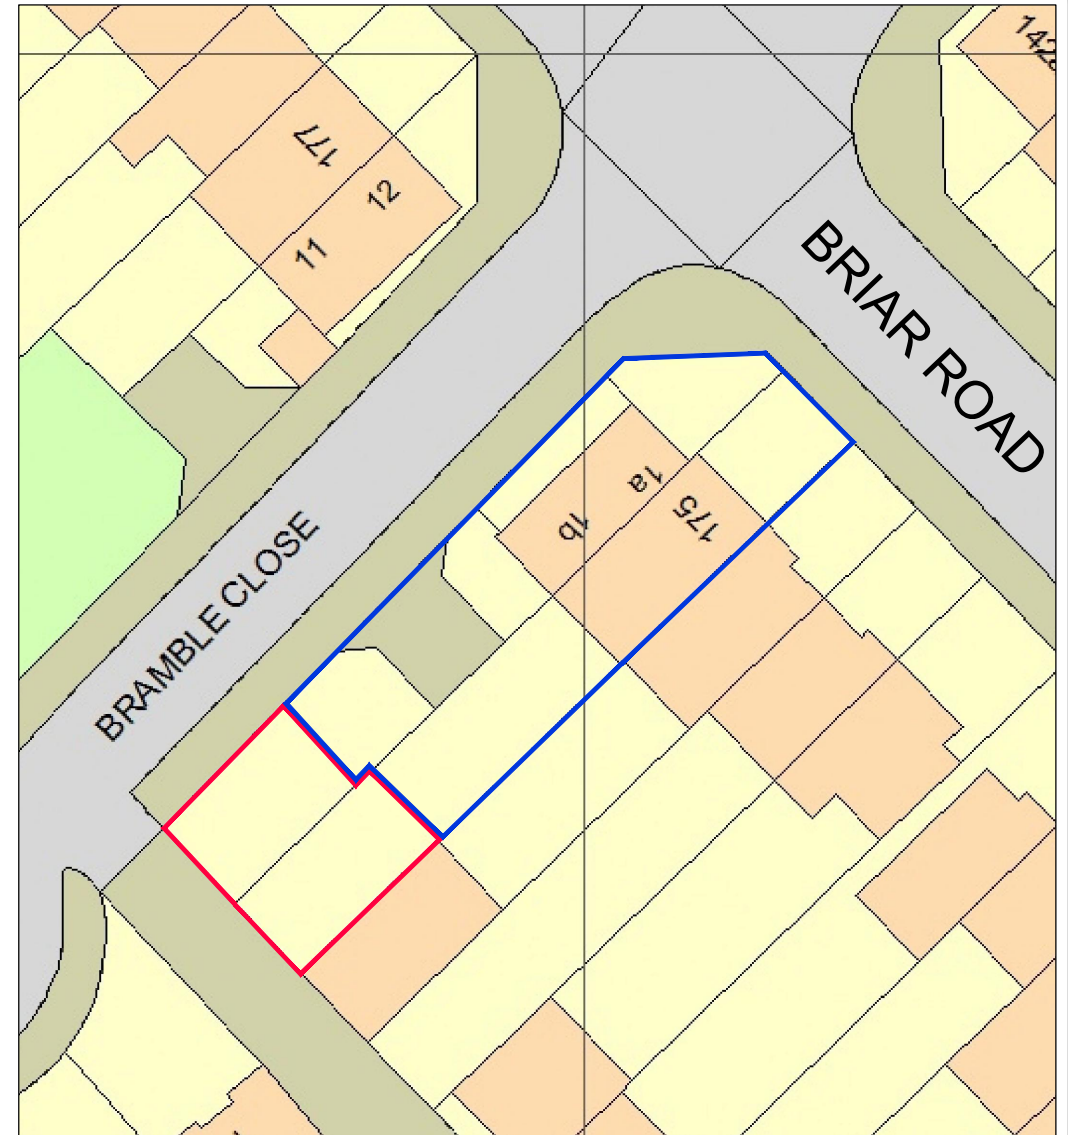

SITE PLAN

SCALE 1:500



enquiries : info@rprojects.co.uk

CLIENT
MR G BETTS
LAND AT THE REAR OF
175 BRIAR ROAD
WATFORD, WD25 0HL

PROJECT
NEW DWELLING

TITLE
SITE PLAN

DRAWING No.
0124_01

REVISION

.