


SCALE 1:500

0 [m] 10 20 30 40 50

 


SCALE 1:1250

0 [m] 25 50 75 100 125



**SITE LOCATION PLAN**

SCALE 1:1250

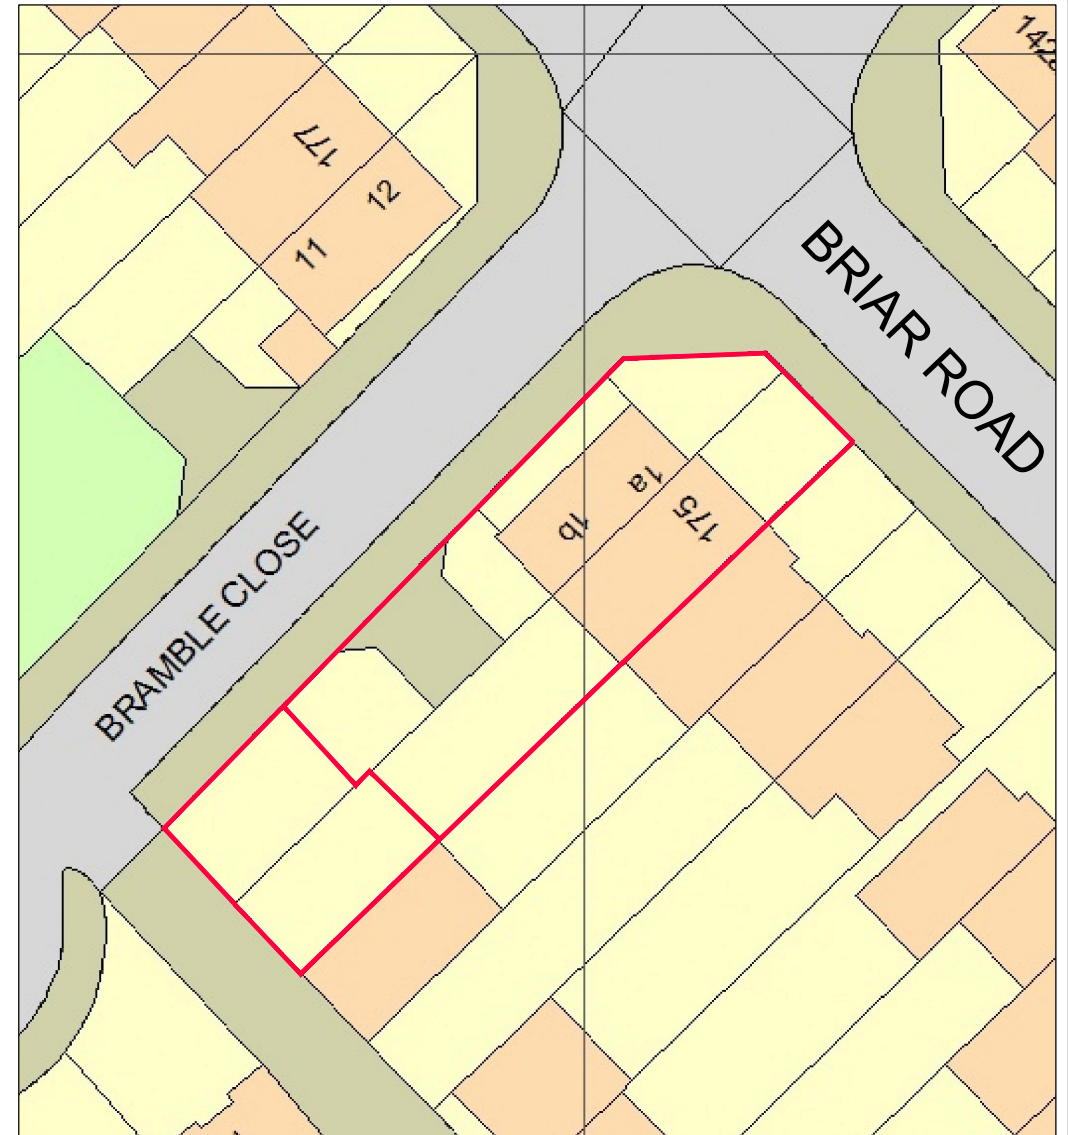

**SITE PLAN**

SCALE 1:500

A4



CLIENT  
MR G BETTS  
LAND AT THE REAR OF  
175 BRIAR ROAD  
WATFORD, WD25 0HL

PROJECT  
NEW DWELLING

TITLE  
SITE PLAN

DRAWING No.  
0124\_01

REVISION

.