


1 Back Elevation
1 : 100



2 Front Elevation
1 : 100

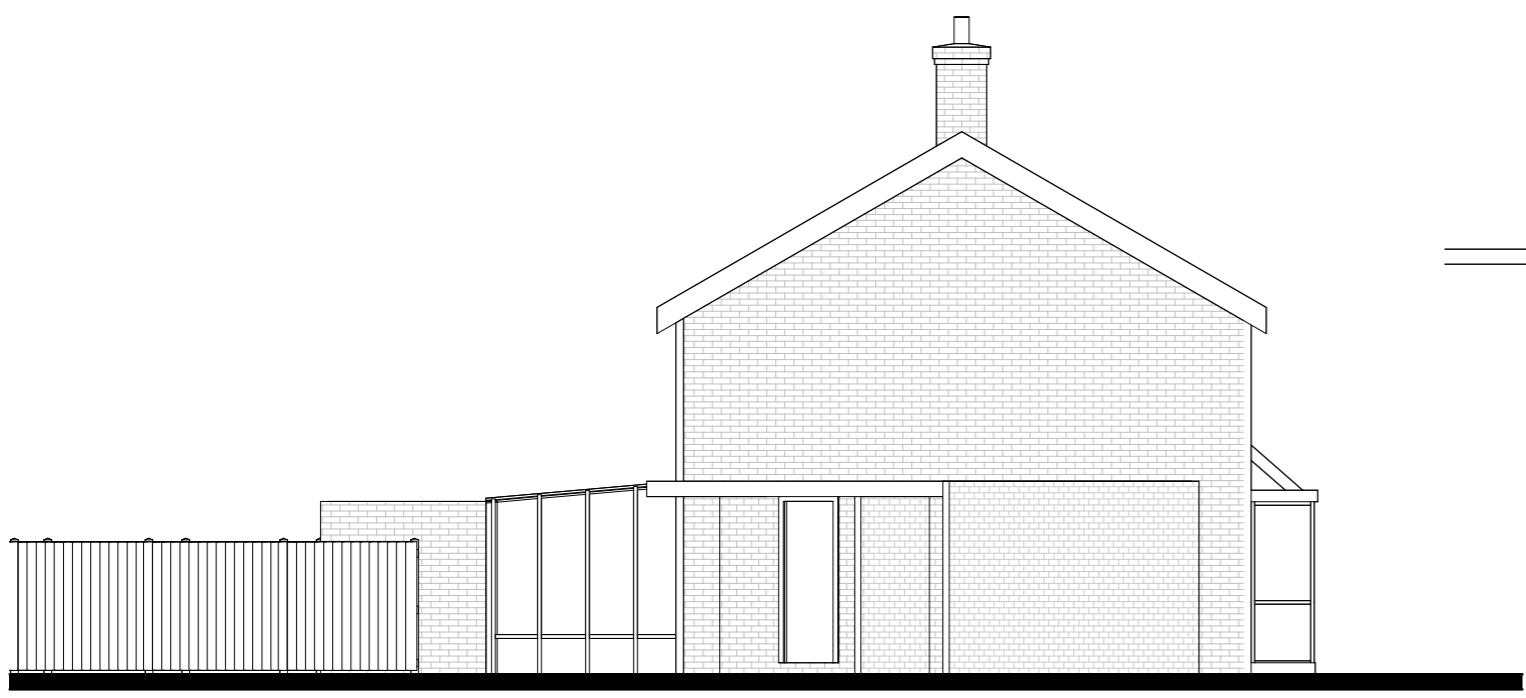

3 West Elevation
1 : 100



N Ibrahim Architectural Designs
117 Nelson Road
London E4 9AS
Tel: 07786033646
Email: nabil1@me.com
Web: nibrahim.co.uk

PROJECT

13 Butterwick
Watford WD25 9SD

SHEET

Existing Elevations

Drawing number	562A104	Revision	
Scale	1 : 100	@A3	
Date	March 2024		

Notes

