


1 Ground Floor Plan
1 : 100

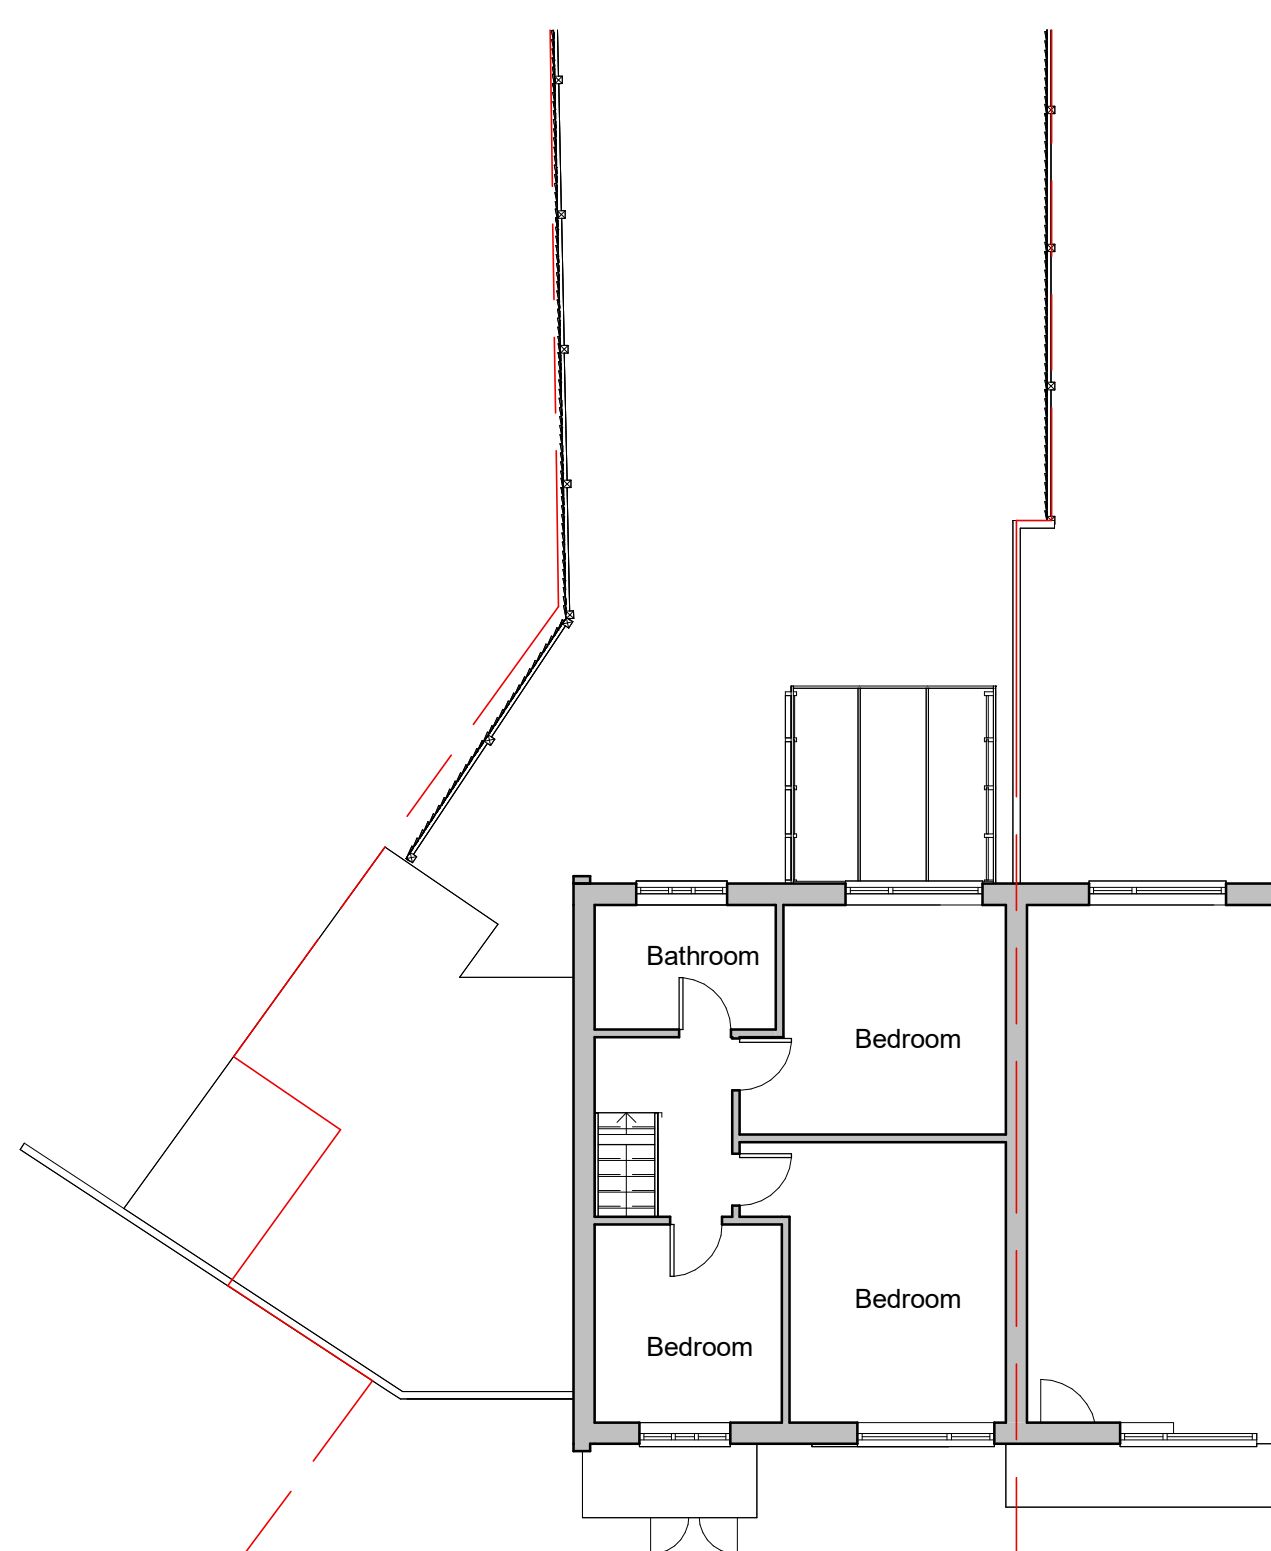

2 First Floor Plan
1 : 100

0 1 2 3 4 5 9 10

N Ibrahim
Architectural Designs
117 Nelson Road
London E4 9AS
Tel: 07786033646
Email: nabil1@me.com
Web: nibrahim.co.uk

PROJECT

13 Butterwick
Watford WD25 9SD

SHEET

Existing Plans

Drawing number	562A103	Revision
Scale	1 : 100	@A3
Date	March 2024	

Notes



C:\Users\nab12\OneDrive\Desktop\Files\13 Butterwick\Butterwick existing.rvt