


Proposed Ground Floor Plan
Scale 1:100

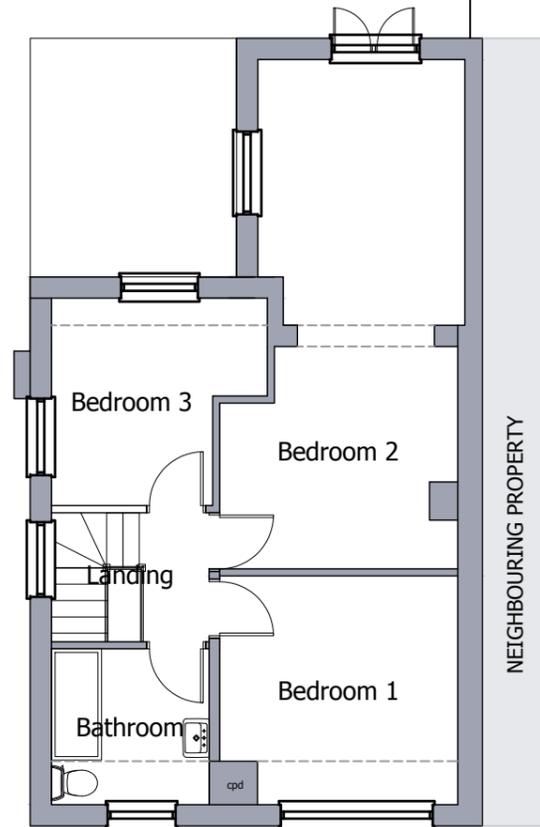

Proposed First Floor Plan
Scale 1:100

REV:	DESCRIPTION:
DATE:	

Technical & Planning Services

PROJECT TITLE: 35 Endsleigh Gardens		JOB No: P2111	
LOCATION: 35 Endsleigh Gardens, Chester		DRAWING No: L(91)001	
DRAWING TITLE: Proposed Floor Plans		DRAWN BY: E.P	
SCALE: 1:100@A3	DATE: 05.22	STATUS: PLAN	REVISION: E

NOTE: DO NOT SCALE FROM THESE DRAWINGS, IF IN DOUBT CONTACT THE DESIGN TEAM. ALL DIMENSIONS ARE TO BE CHECKED AND CONFIRMED ON SITE