




Proposed Front Elevation  
Scale 1:100

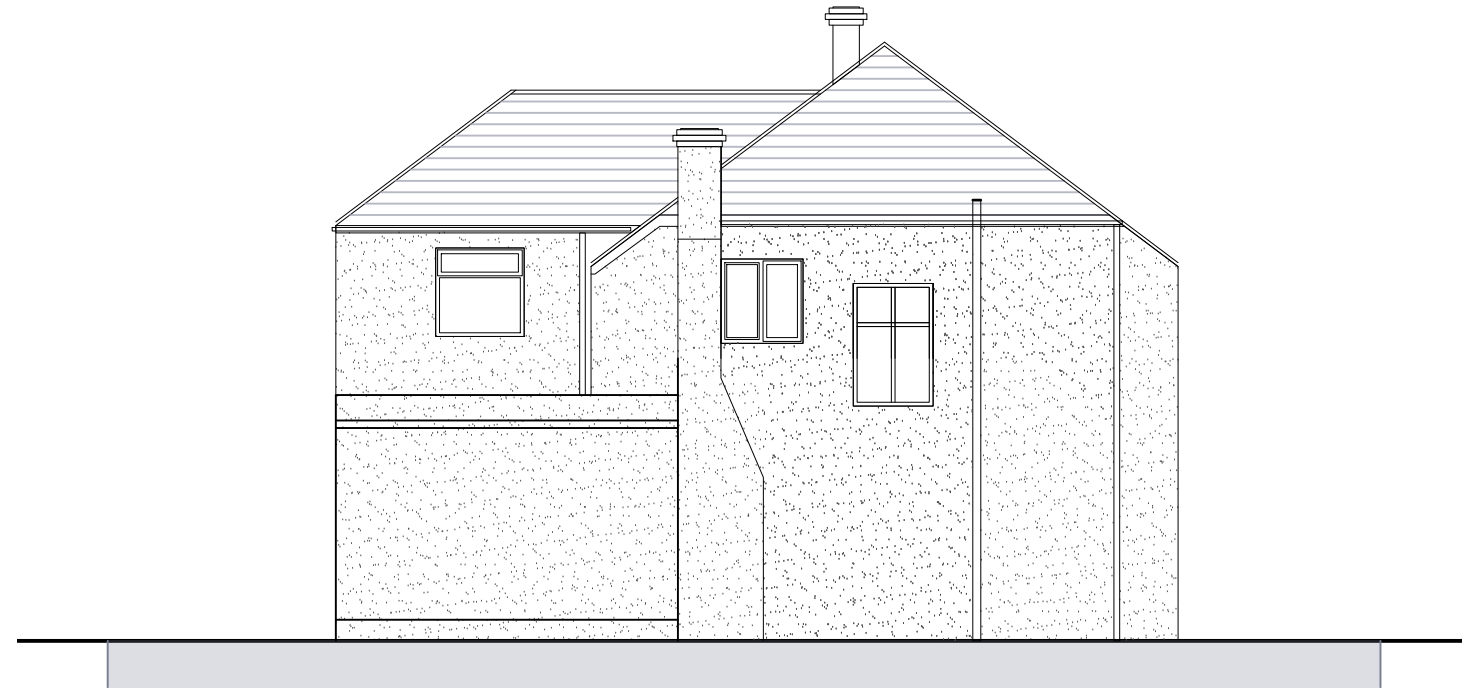

Proposed Side Elevation  
Scale 1:100



Proposed Rear Elevation  
Scale 1:100

REV:	DESCRIPTION:	
DATE:		

Technical & Planning Services

PROJECT TITLE: 35 Endsleigh Gardens		JOB No: P2111	
LOCATION: 35 Endsleigh Gardens, Chester		DRAWING No: L(91)010	
DRAWING TITLE: Proposed ELEVATIONS		DRAWN BY: E.P	
SCALE:1:100@A3	DATE: 05.22	STATUS:PLAN	REVISION:D

NOTE: DO NOT SCALE FROM THESE DRAWINGS, IF IN DOUBT CONTACT THE DESIGN TEAM. ALL DIMENSIONS ARE TO BE CHECKED AND CONFIRMED ON SITE