



NEIGHBOURING PROPERTY

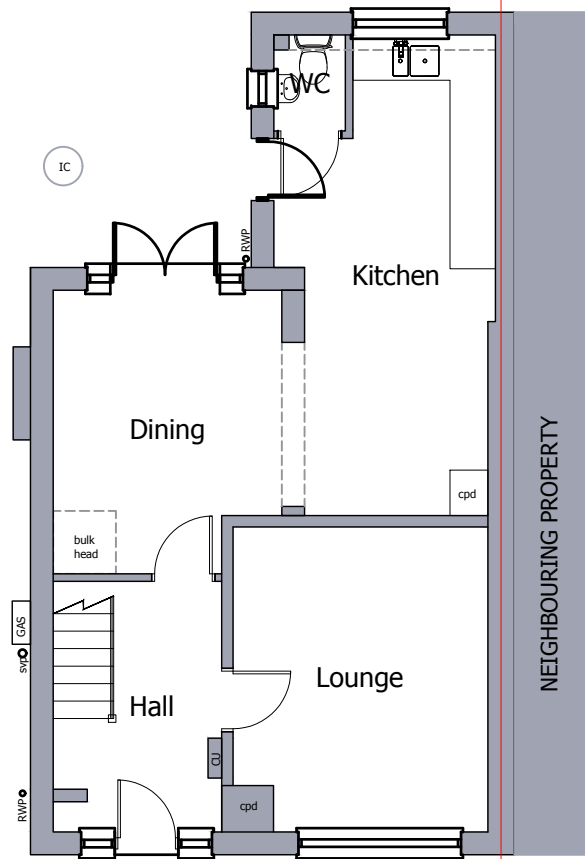

Existing Ground Floor Plan

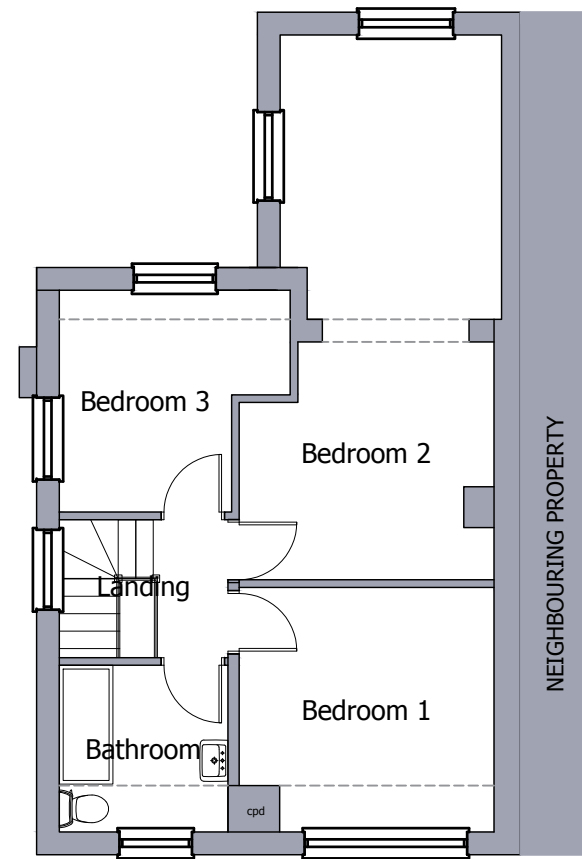

Existing First Floor Plan

REV:	DESCRIPTION:	
DATE:		

Technical & Planning Services

PROJECT TITLE: 35 Endsleigh Gardens		JOB No: P2111	
LOCATION: 35 Endsleigh Gardens, Chester		DRAWING No: L(90)001	
DRAWING TITLE: EXISTING FLOOR PLAN		DRAWN BY: E.P	
SCALE1: 100@A3	DATE: 05.22	STATUS: PLAN	REVISION: A

NOTE: DO NOT SCALE FROM THESE DRAWINGS. IF IN DOUBT CONTACT THE DESIGN TEAM. ALL DIMENSIONS ARE TO BE CHECKED AND CONFIRMED ON SITE