



## Existing Floor and Roof Plans

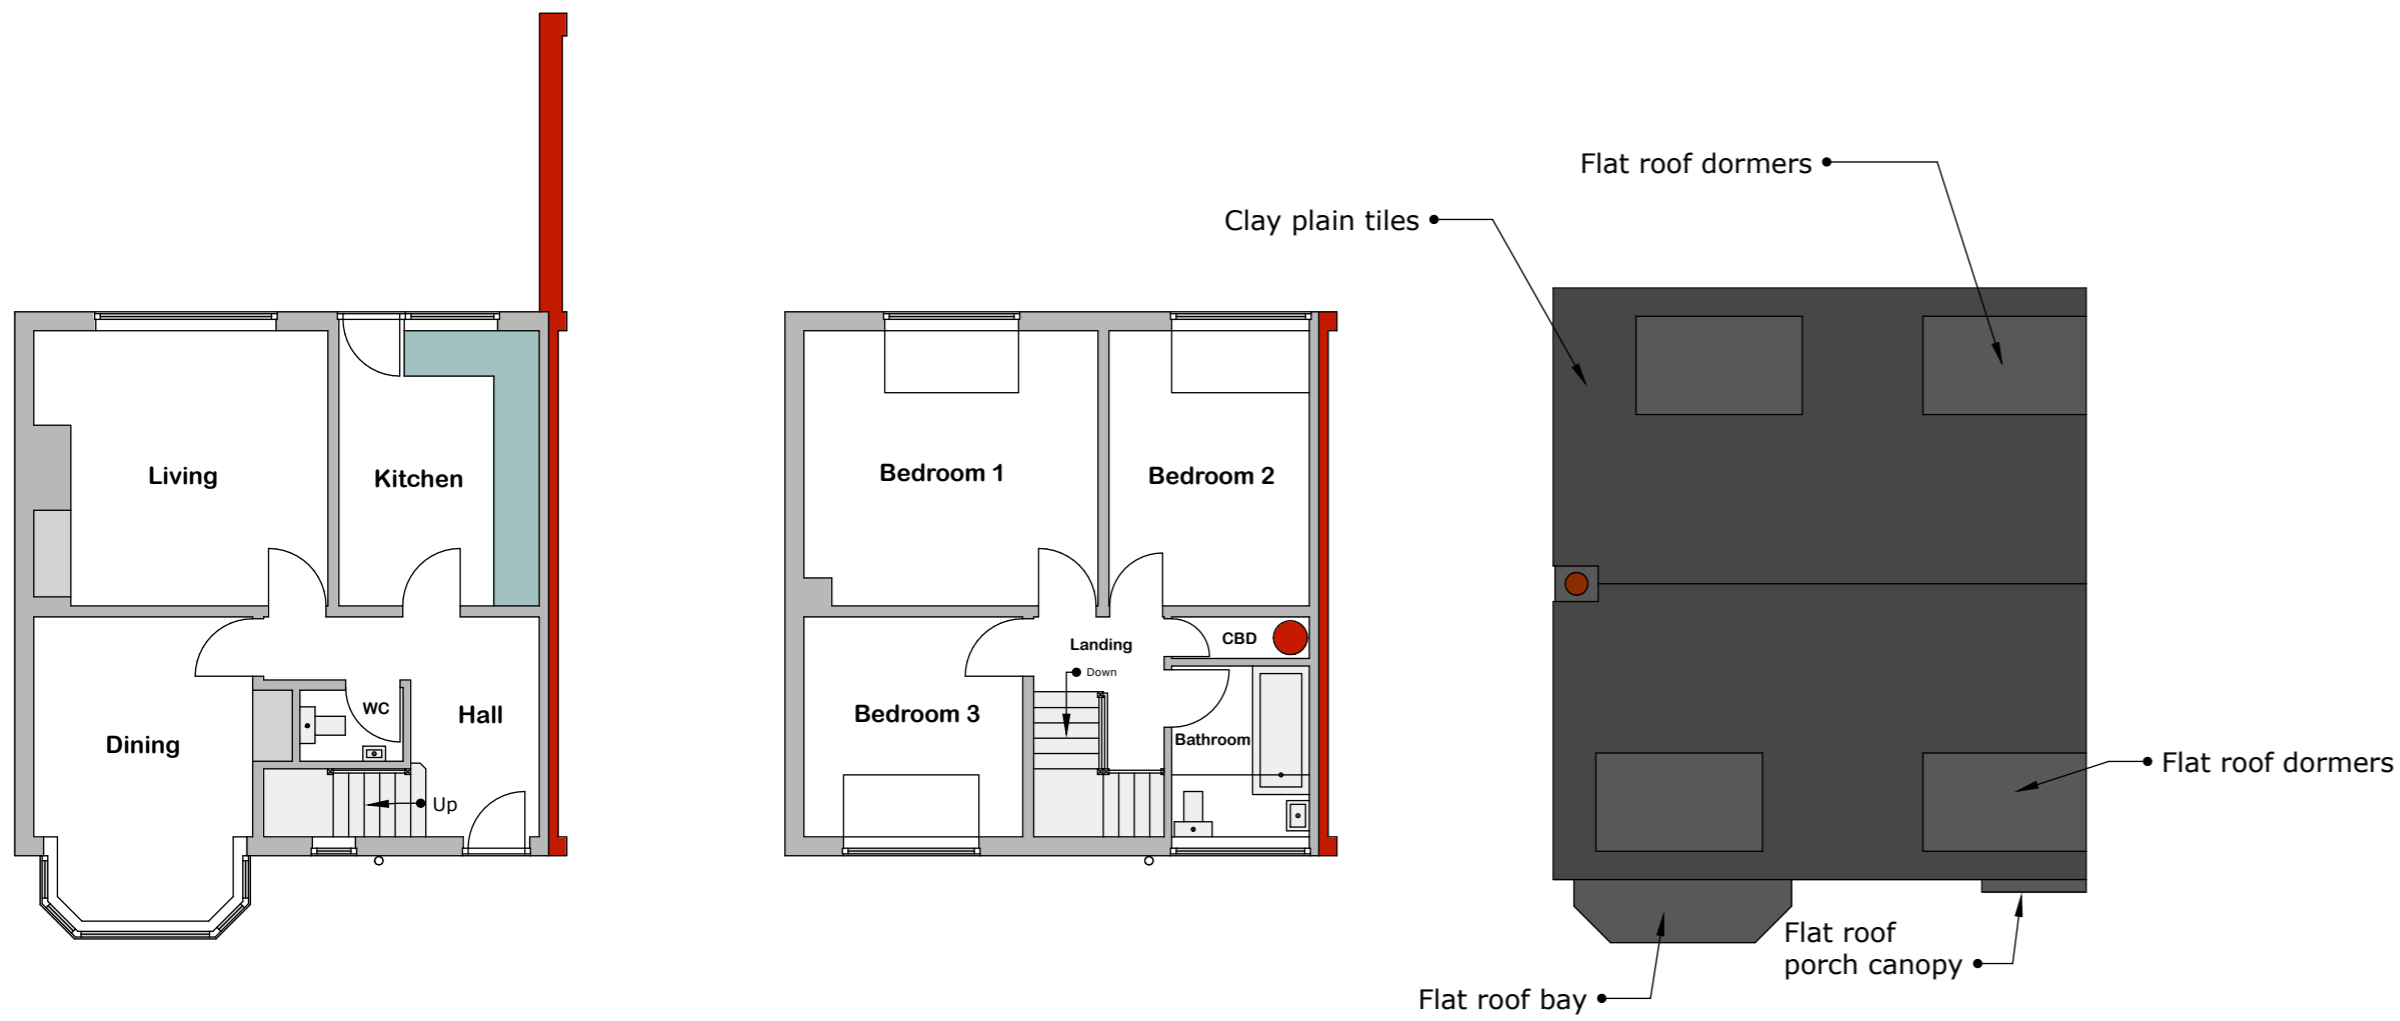


## Existing 3D Views

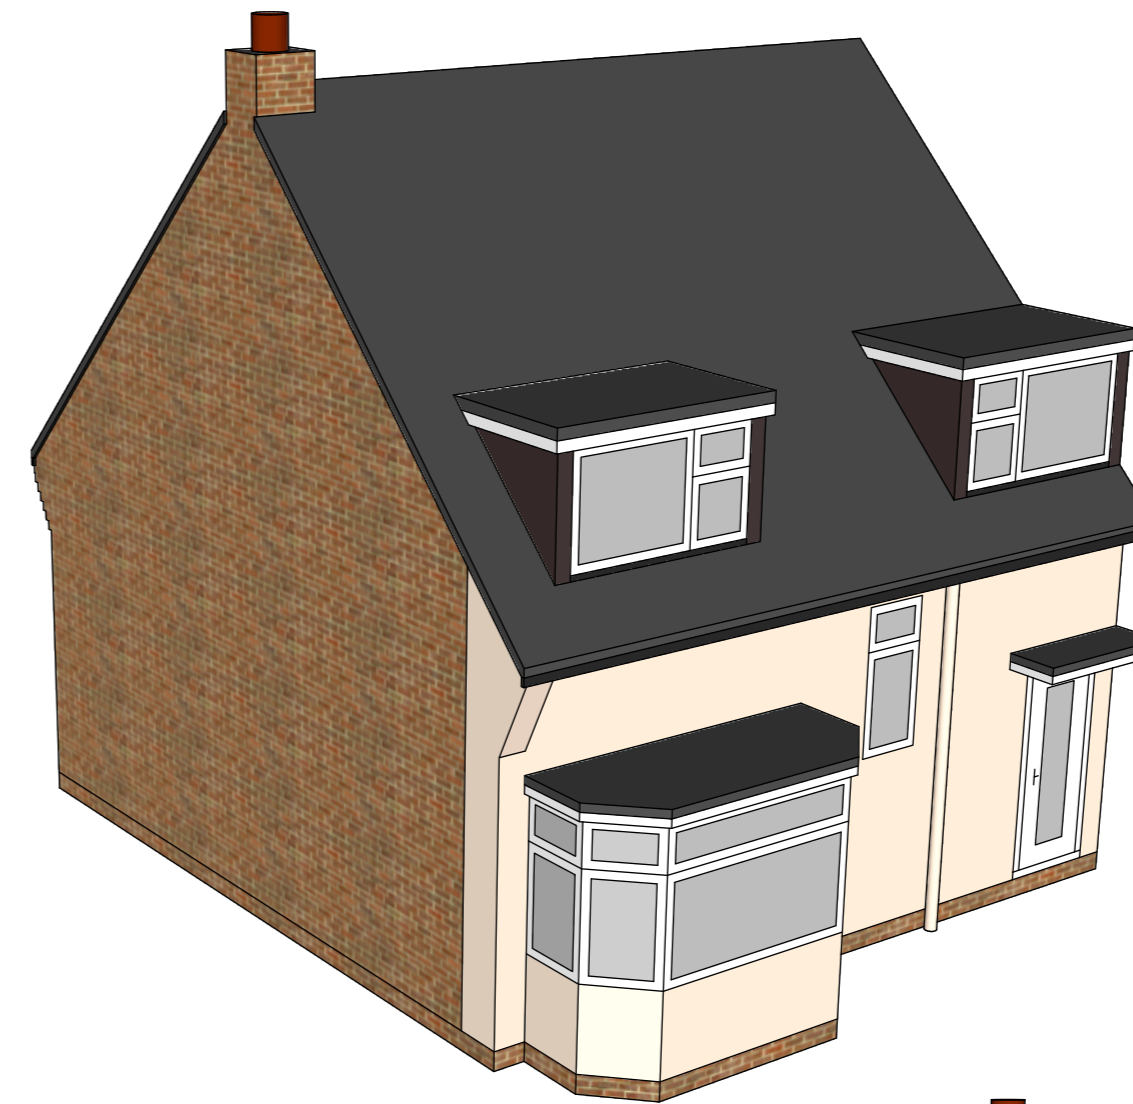


### Additional Notes:

1. The plans should be read in conjunction with the design specification printout and with any appropriate structural calculations.
2. Do not scale from the plans, use figured and site dimensions only. The Contractor should check all dimensions on site prior to commencement of any work and contact the Designer should discrepancies arise.
3. All site work to be carried out in accordance with the Building Regulations 2010, current British Standards and Codes of Practice.
4. All statutory site inspections are to be seen on site and approved by the Building Control Body prior to covering over those areas of work.
5. No work is to be carried out from these plans until the relevant approval has been granted by the Local Authority Planning Department (unless the development is permitted development) and a suitable application has been submitted to the Building Control Body.
6. All drainage and foundation details are provisional and are subject to the conditions on site once excavations commence.


## Existing Front Elevation

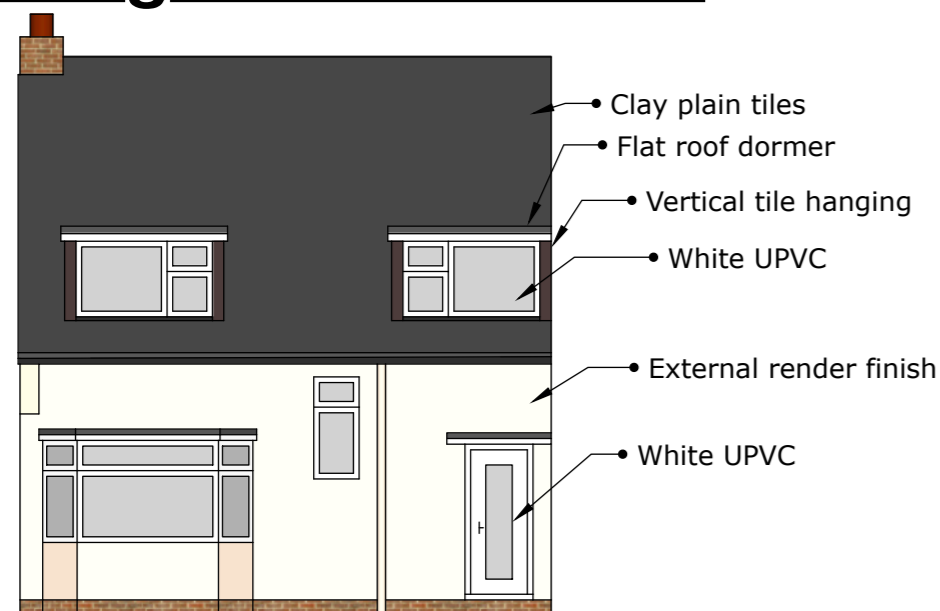


## Existing Rear Elevation

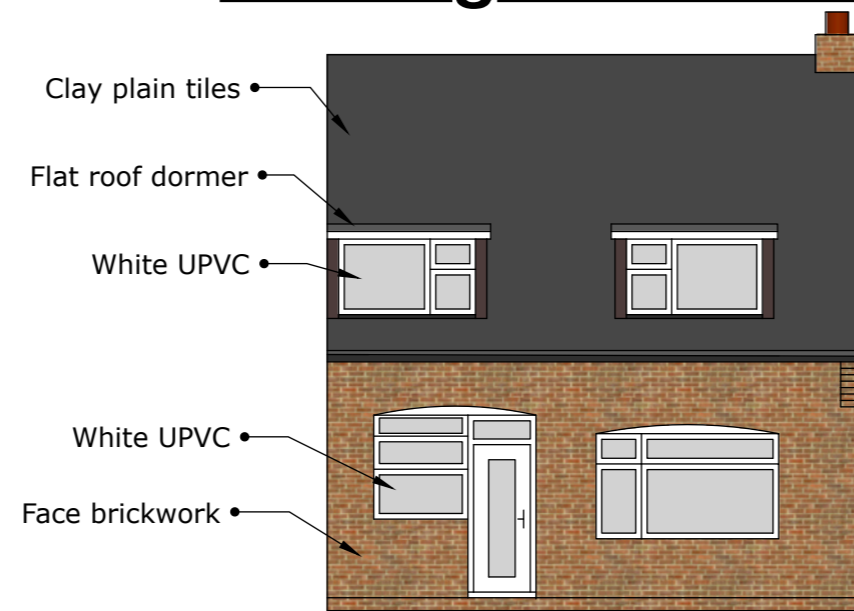

## Existing Right Side Elevation

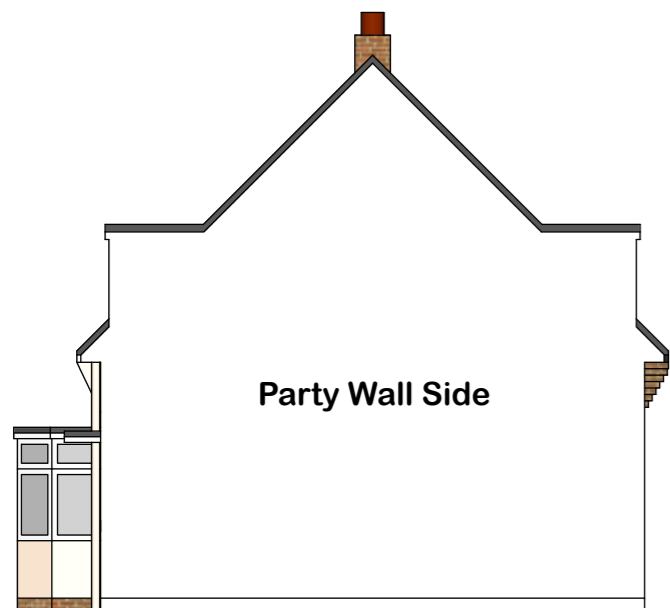

## Existing Left Side Elevation

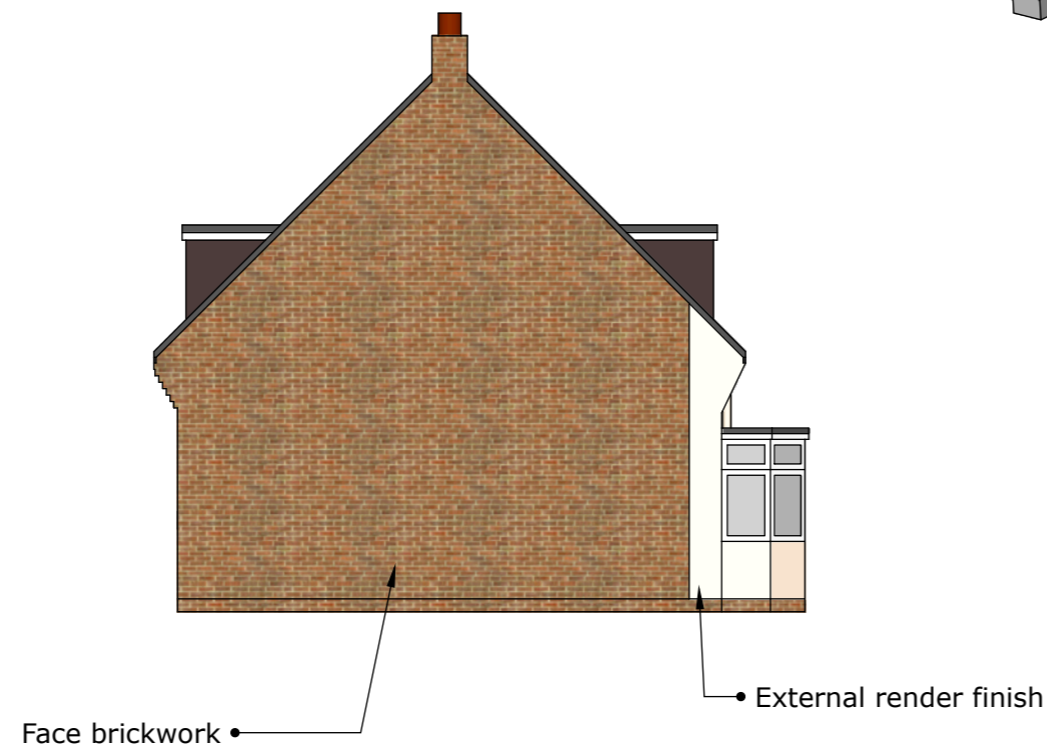

Please refer to separate A4 printed Building Control Design Specification and Structural Engineers design and calculations for fully detailed construction notes



Plan Ref: A1/2024

Scale: 1:100@A2 size, 3D views not to scale

Proposed new gates and fencing, replacement doors and windowssingle storey rear extension and internal alterations

For:  
Gavin Hastings & Jude Edwards  
36 Acres Lane  
Chester  
Cheshire  
CH2 1LJ

SMB Designs Cheshire Ltd.  
07805 429155  
smb.designs@hotmail.co.uk

Scale of 1:100 0 1 2 3 4 5m